


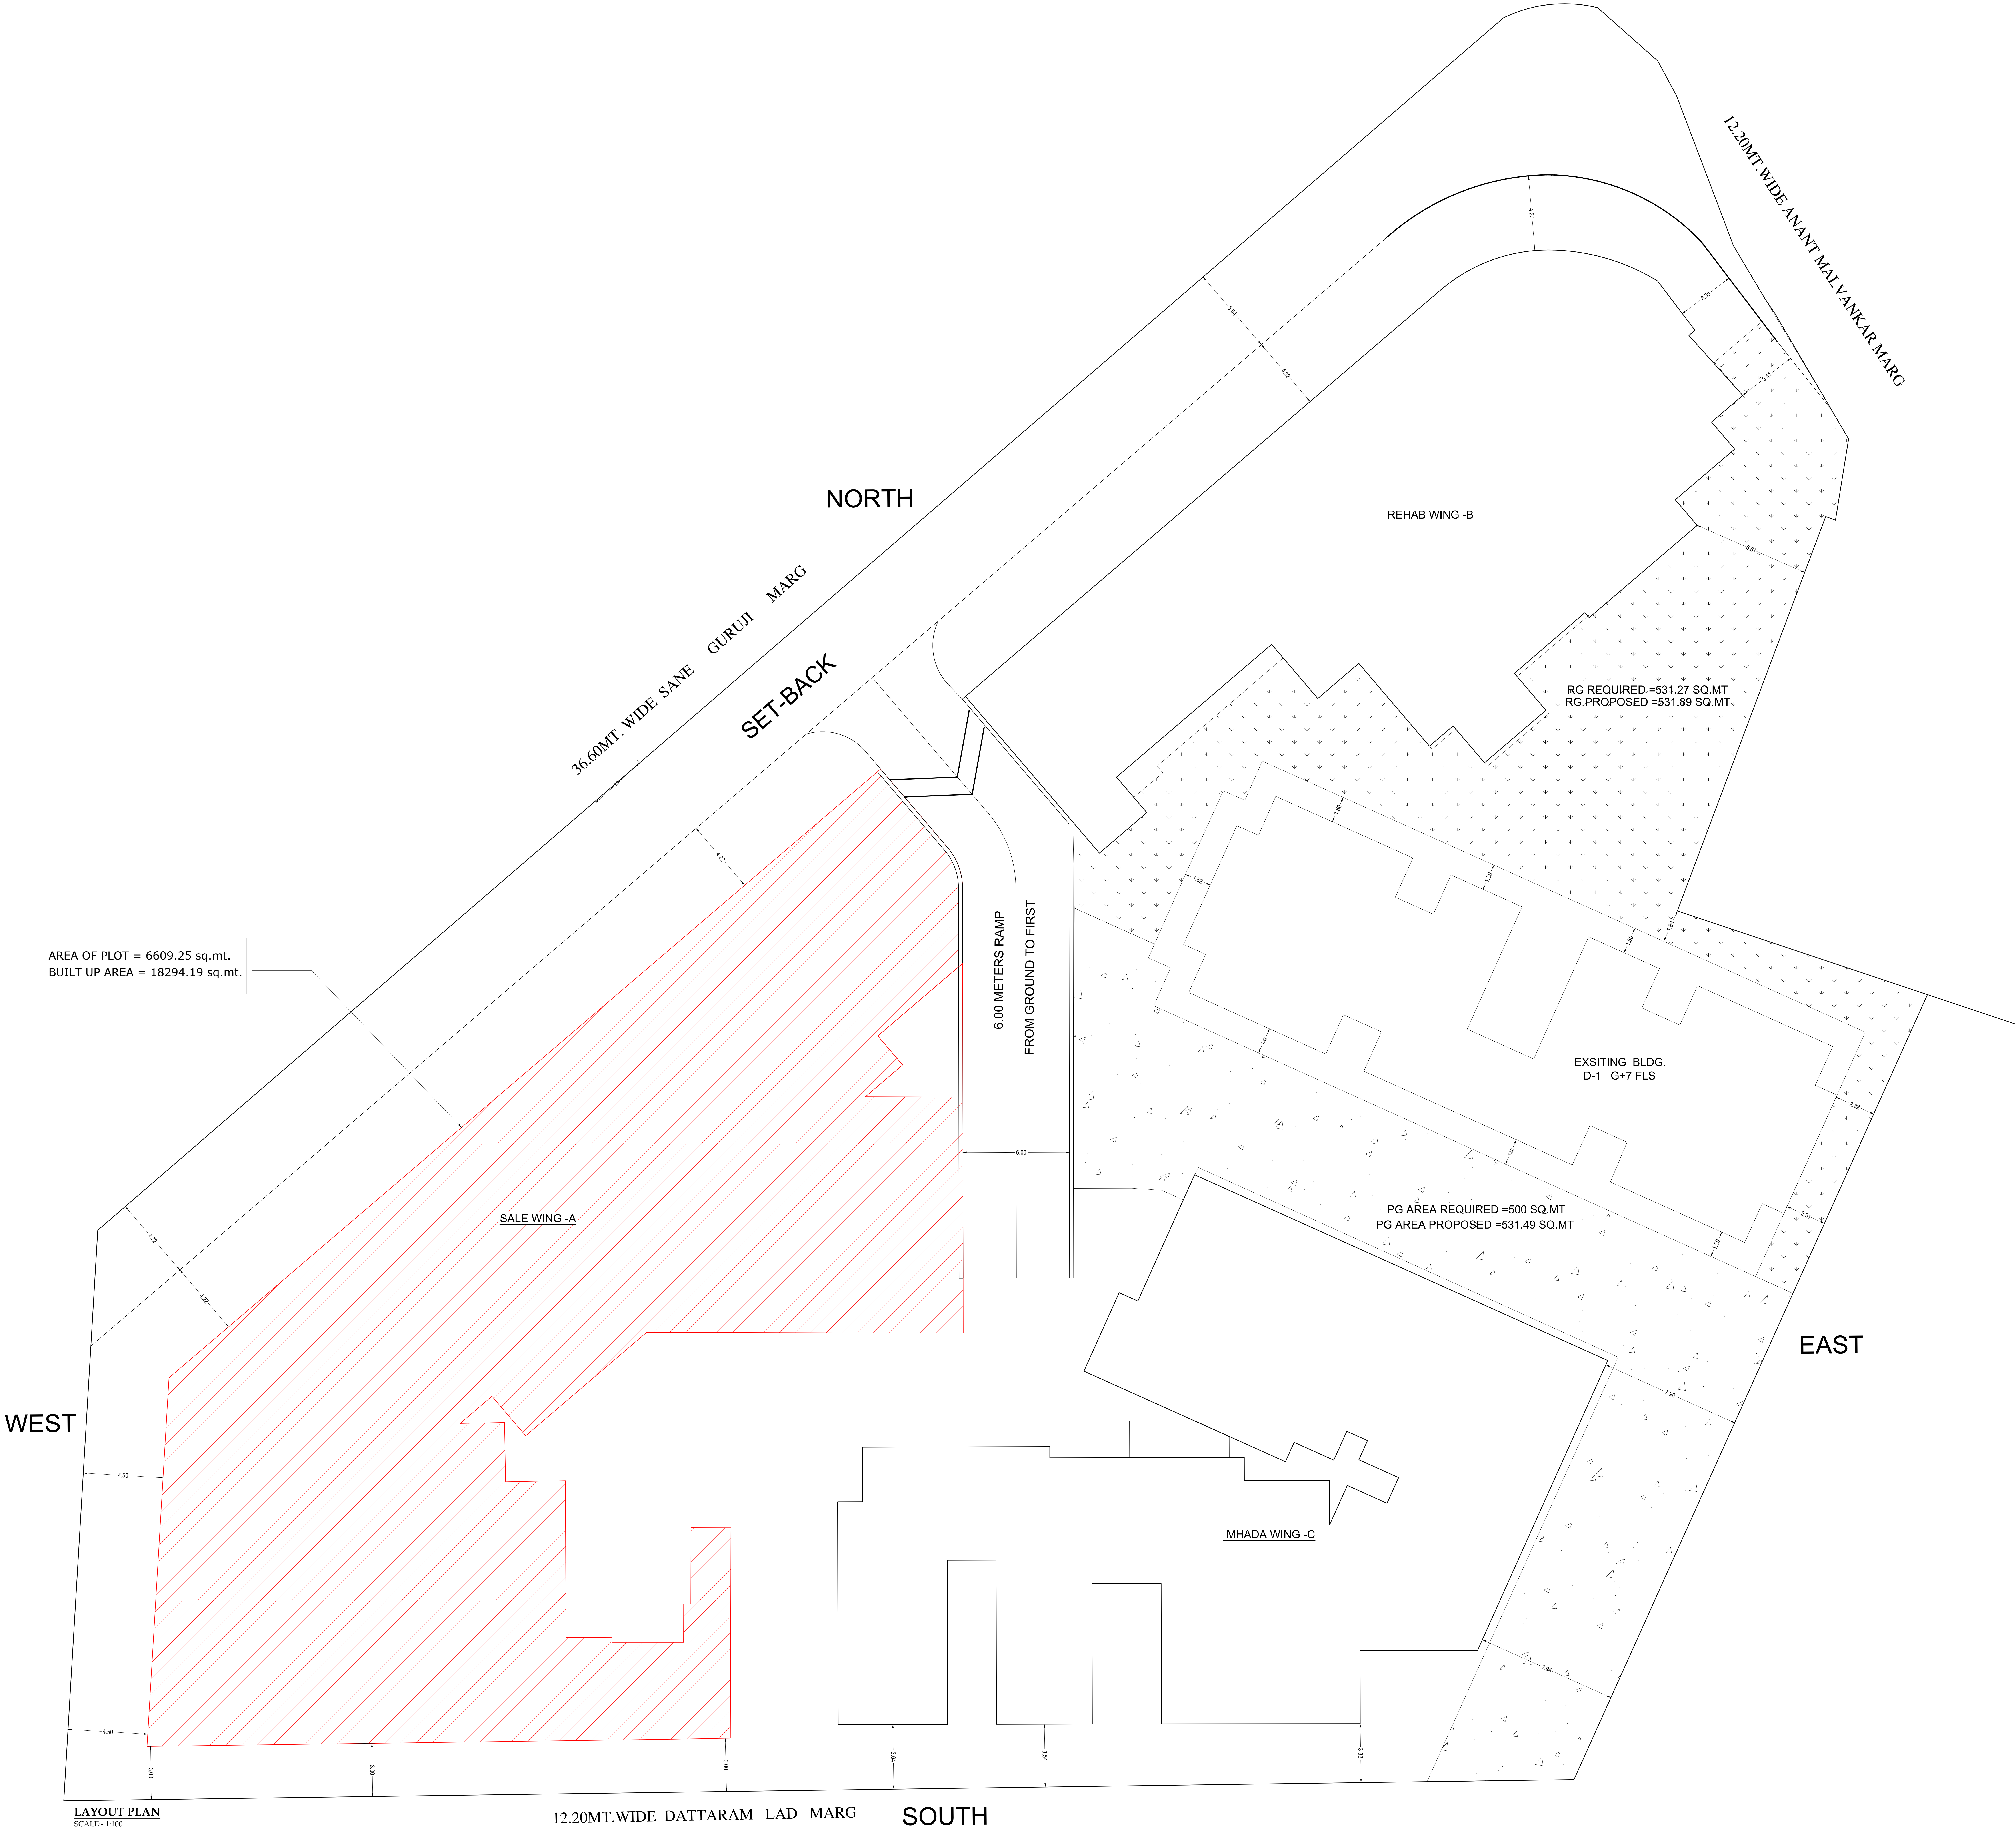

DESCRIPTION OF THE PROPOSAL AND PROPERTY	
Proposed cluster redevelopment as per Regulation 33B(2) DCR 2034 on property bearing C. 2, P. 2 and 3 of Transferor's Deed, situated at Sane Guruji Marg, Akamgar Konde Chinchpokli, Mumbai.	
NAME OF DEVELOPER	SIGNATURE
MS DARSHAN PROPERTIES	
	SIGNATURE
Wairkar's ARCHITECTS & ENGINEERS 10, 3RD FLOOR, 4TH, 5TH FLOOR, BATTERY ROAD, CHINCHPOKLI, S. S. ROAD, CHINCHPOKLI, MUMBAI - 400 005.	