



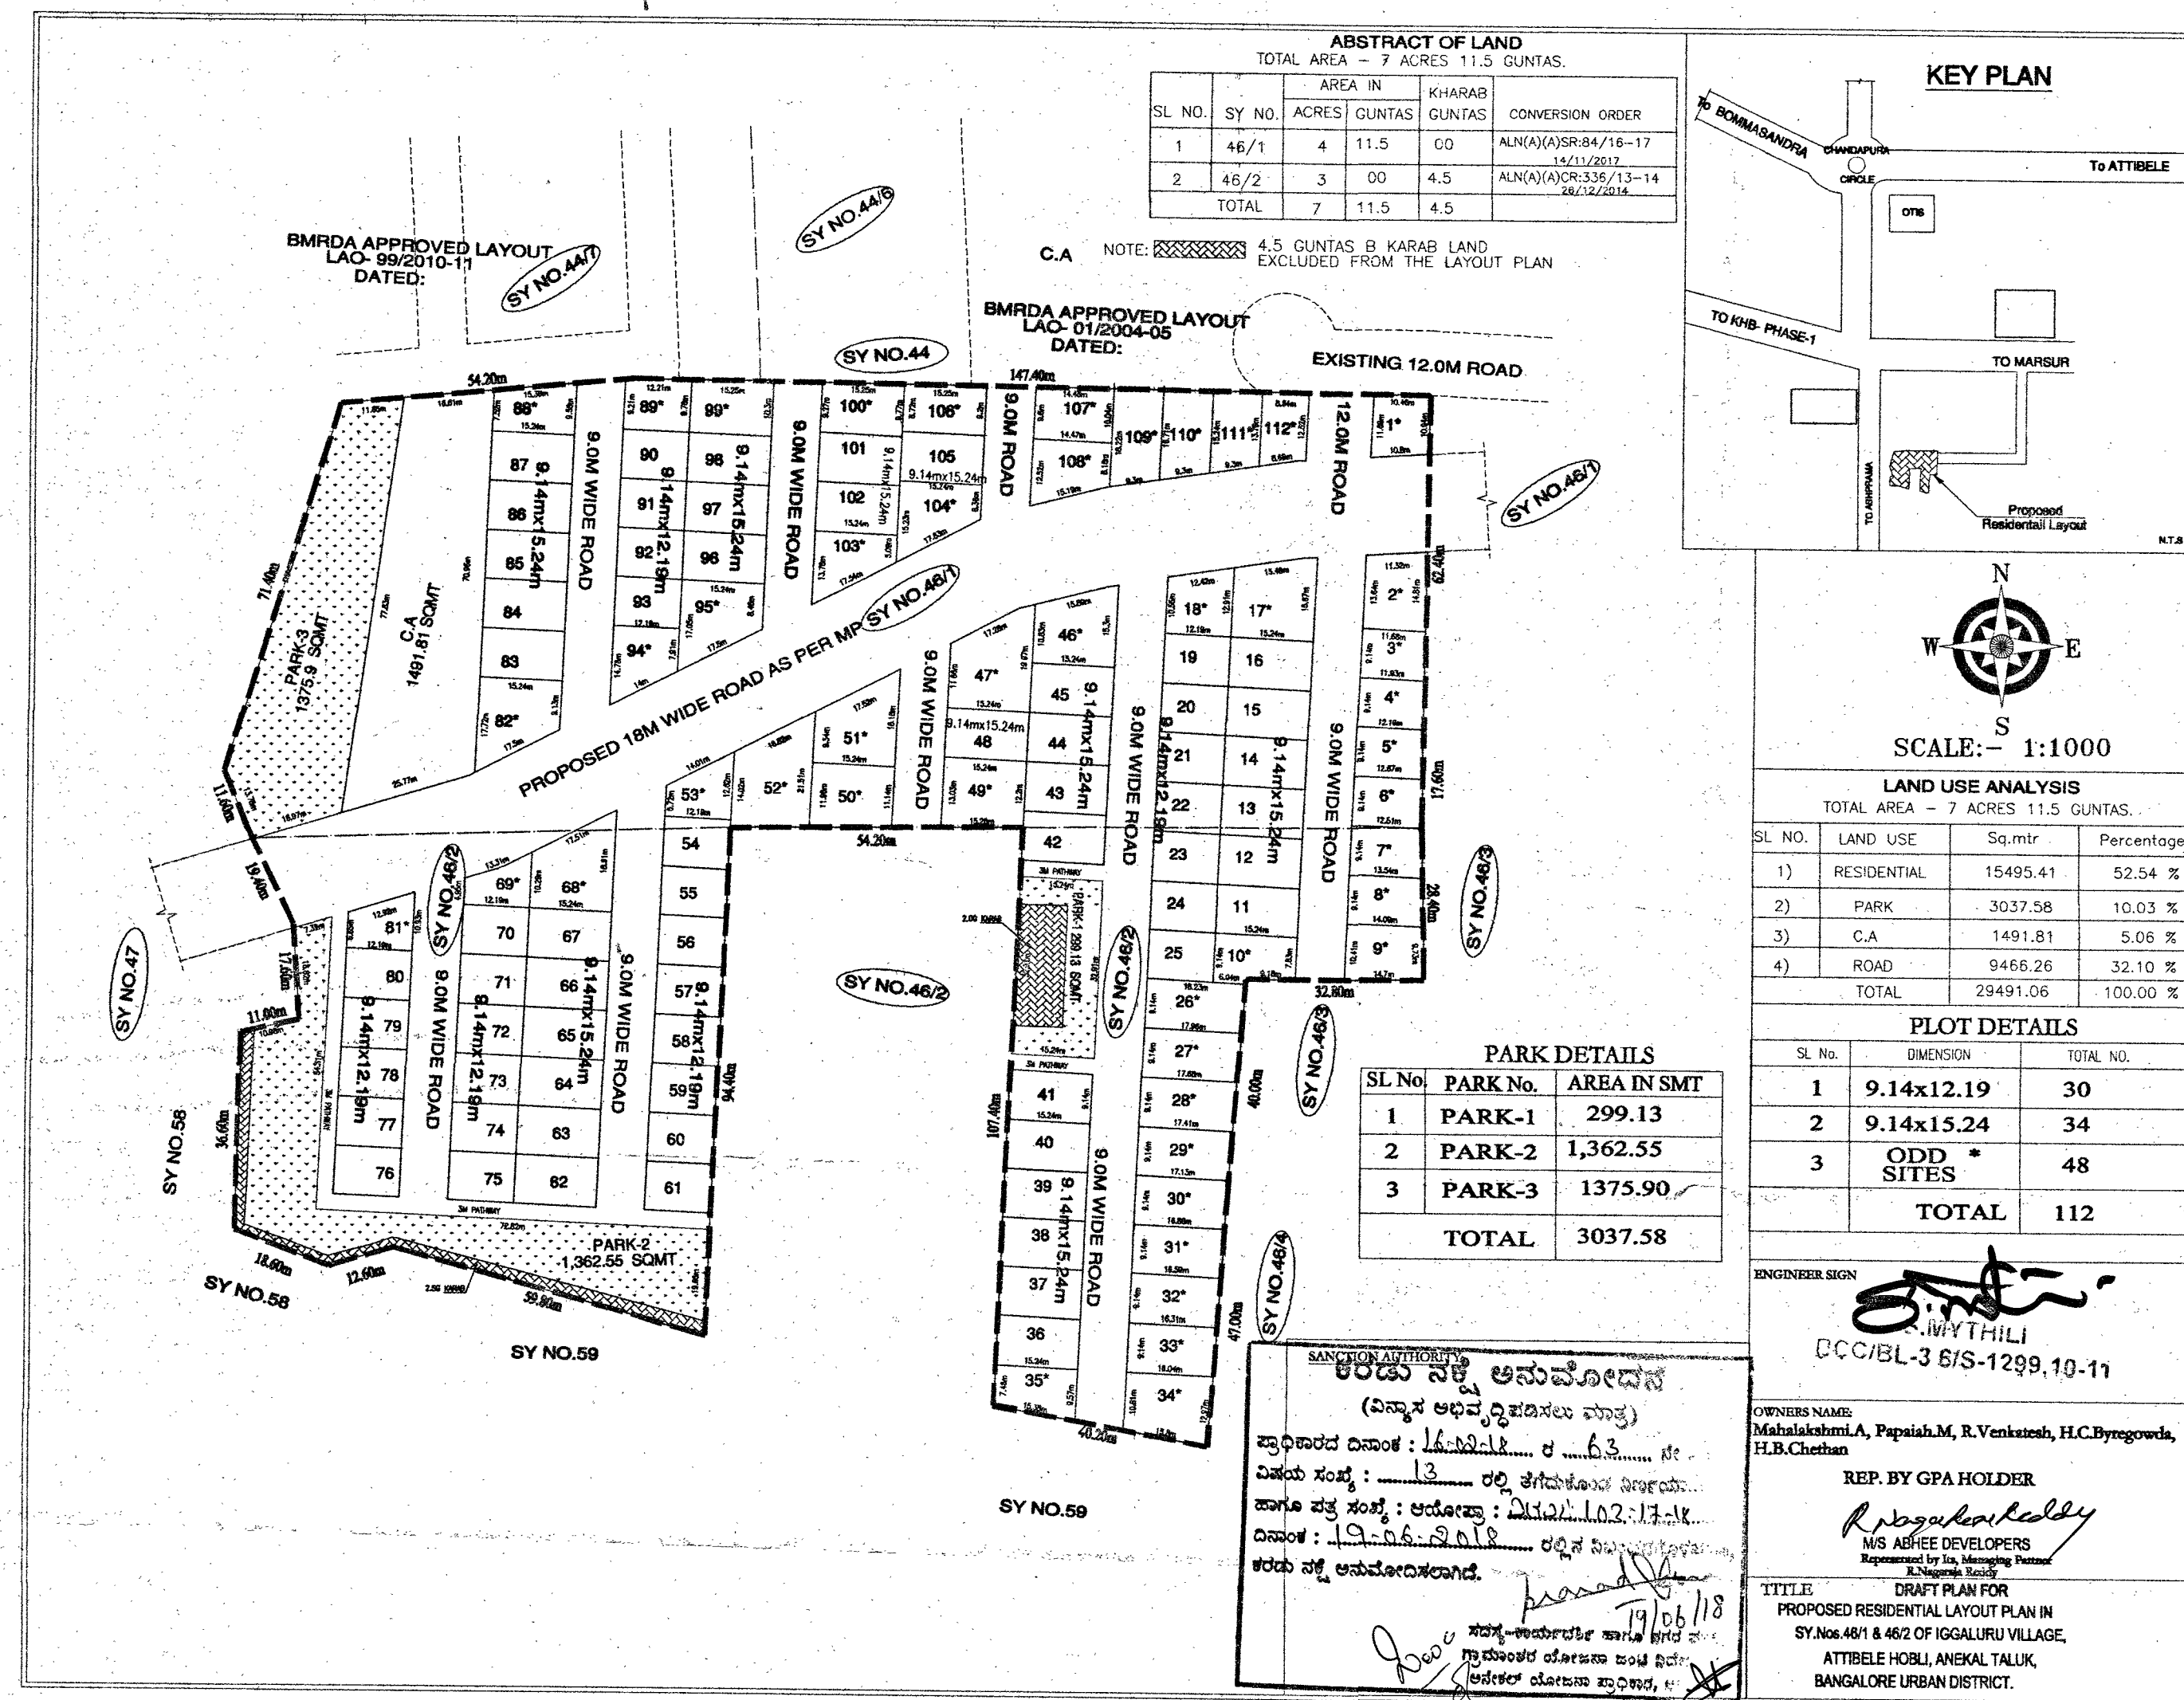

ABSTRACT OF LAND
TOTAL AREA - 7 ACRES 11.5 GUNTAS.

SL NO.	SY NO.	AREA IN ACRES	GUNTAS	KHARAB GUNTAS	CONVERSION ORDER
1	46/1	4	11.5	00	ALN(A)SR:84/16-17 14/11/2017
2	46/2	3	00	4.5	ALN(A)CR:335/13-14 28/12/2014
TOTAL	7	11.5	4.5		

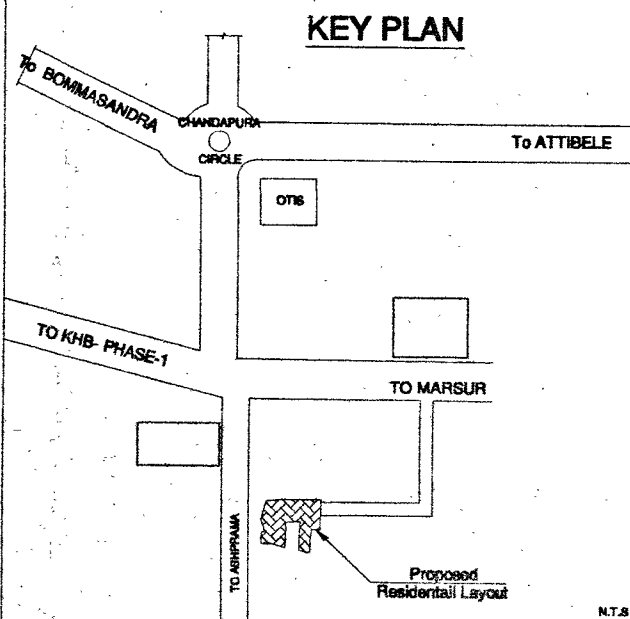

SCALE:- 1:1000

LAND USE ANALYSIS
TOTAL AREA - 7 ACRES 11.5 GUNTAS.

SL NO.	LAND USE	Sq.mtr	Percentage
1)	RESIDENTIAL	15495.41	52.54 %
2)	PARK	3037.58	10.03 %
3)	C.A	1491.81	5.06 %
4)	ROAD	9466.26	32.10 %
TOTAL		29491.06	100.00 %

PARK DETAILS

SL No.	PARK No.	AREA IN SMT
1	PARK-1	299.13
2	PARK-2	1,362.55
3	PARK-3	1375.90
TOTAL		3037.58

PLOT DETAILS

SL No.	DIMENSION	TOTAL NO.
1	9.14x12.19	30
2	9.14x15.24	34
3	ODD SITES *	48
TOTAL		112

SANCTION AUTHORITY
ಕರಡು ನಕ್ಷೆ ಅನುಮೋದನೆ
(ಎನ್ಯೂ ಆಭಿವೃದ್ಧಿಪಡಿಸಲು ಮಾತ್ರ)
ಪ್ರಾಧಿಕಾರದ ದಿನಾಂಕ : 16.06.2018 ರ 6.33 ರ
ವಿಷಯ ಸಂಖ್ಯೆ : 13 ರಲ್ಲಿ ಕೆಳಕಂಡಂತೆ ವಿವರಿಸಿದ
ಹಾಗೂ ಪತ್ರ ಸಂಖ್ಯೆ : ಆಯೋಜನೆ : ವಿ.ವಿ.ಎ. 1.02.17-18
ದಿನಾಂಕ : 19.06.2018 ರಲ್ಲಿನ ನಿರ್ದೇಶನದ
ಕರಡು ನಕ್ಷೆ ಅನುಮೋದಿಸಲಾಗಿದೆ.
19/06/18

ENGINEER SIGN
R. MYTHILI
DCC/BL-3 6/S-1299,10-11

OWNERS NAME:
Mahalakshmi A, Papaiah M, R.Venkatesh, H.C.Byregowda,
H.B.Chethan

REP. BY GPA HOLDER
R. Byregowda
M/S ABHEE DEVELOPERS
Represented by its Managing Partner
R.Nagaraj Reddy

TITLE
DRAFT PLAN FOR
PROPOSED RESIDENTIAL LAYOUT PLAN IN
SY.No.48/1 & 46/2 OF IGGALURU VILLAGE,
ATTIBELE HOBLI, ANEKAL TALUK,
BANGALORE URBAN DISTRICT.