


ONLY FOR THE DEMARCATON AND DEVELOPMENT PURPOSE

CONVERSION ORDER					
SL.NO	VILLAGE NAME	SY.NO	TOTAL EXTENT		CONVERSION ORDER NUMBER
			Acres	Guntas	
1	GULAKAMALE	126/5	01	19.0	ALN(SU)SR/(K)36/15-16 DATED-16/12/2015
2		126/6	00	29.5	
3		126/7	00	29.5	
TOTAL			02	38.0	

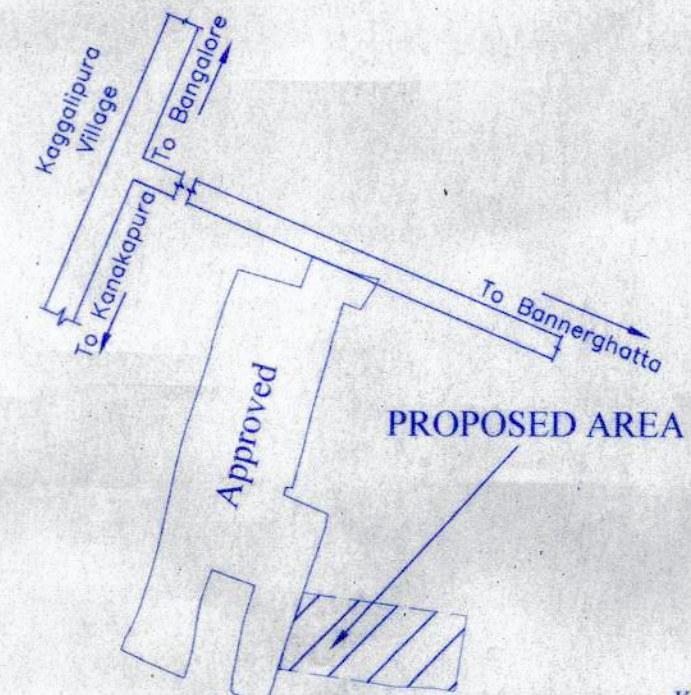

KEY MAP
NTS

LEGEND

LAYOUT BOUNDARY ———

REVENUE BOUNDARY ———

LAND USE ANALYSIS

TOTAL AREA OF LAYOUT - 02Acres 38Guntas (11,938.06 Sqm)

SL.NO	DESCRIPTION	AREA IN SQMT	%
1	RESIDENTIAL	6,512.95	54.56
2	PARK	1,196.95	10.03
3	C A	598.82	5.02
4	ROADS	3,629.34	30.39
TOTAL AREA		11,938.06	100.00

TITLE

PROPOSED RESIDENTIAL LAYOUT PLAN IN
SY.NO'S 126/5, 126/6 & 126/7 OF
GULAKAMALE VILLAGE
UTTARAHALLI HOBLI,
BANGALORE SOUTH TALUK

OWNER


R. ASHOK KUMAR S/o Y. RAMACHANDRANAIDU
#109/2, 2nd CROSS, 2nd MAIN, TATA SILK FARM,
BASAVANAGUDI BANGALORE-04

ENGINEER:

BASAYYA S.K.
BCC/BL/3.6/S-1415/2014-15

PLOT DETAILS


SL NO	PLOT SIZE	NO. OF SITE
1	13.72m x 15.24m	03
2	12.19m x 15.24m	14
3	Odd Sites *	18*
TOTAL		35

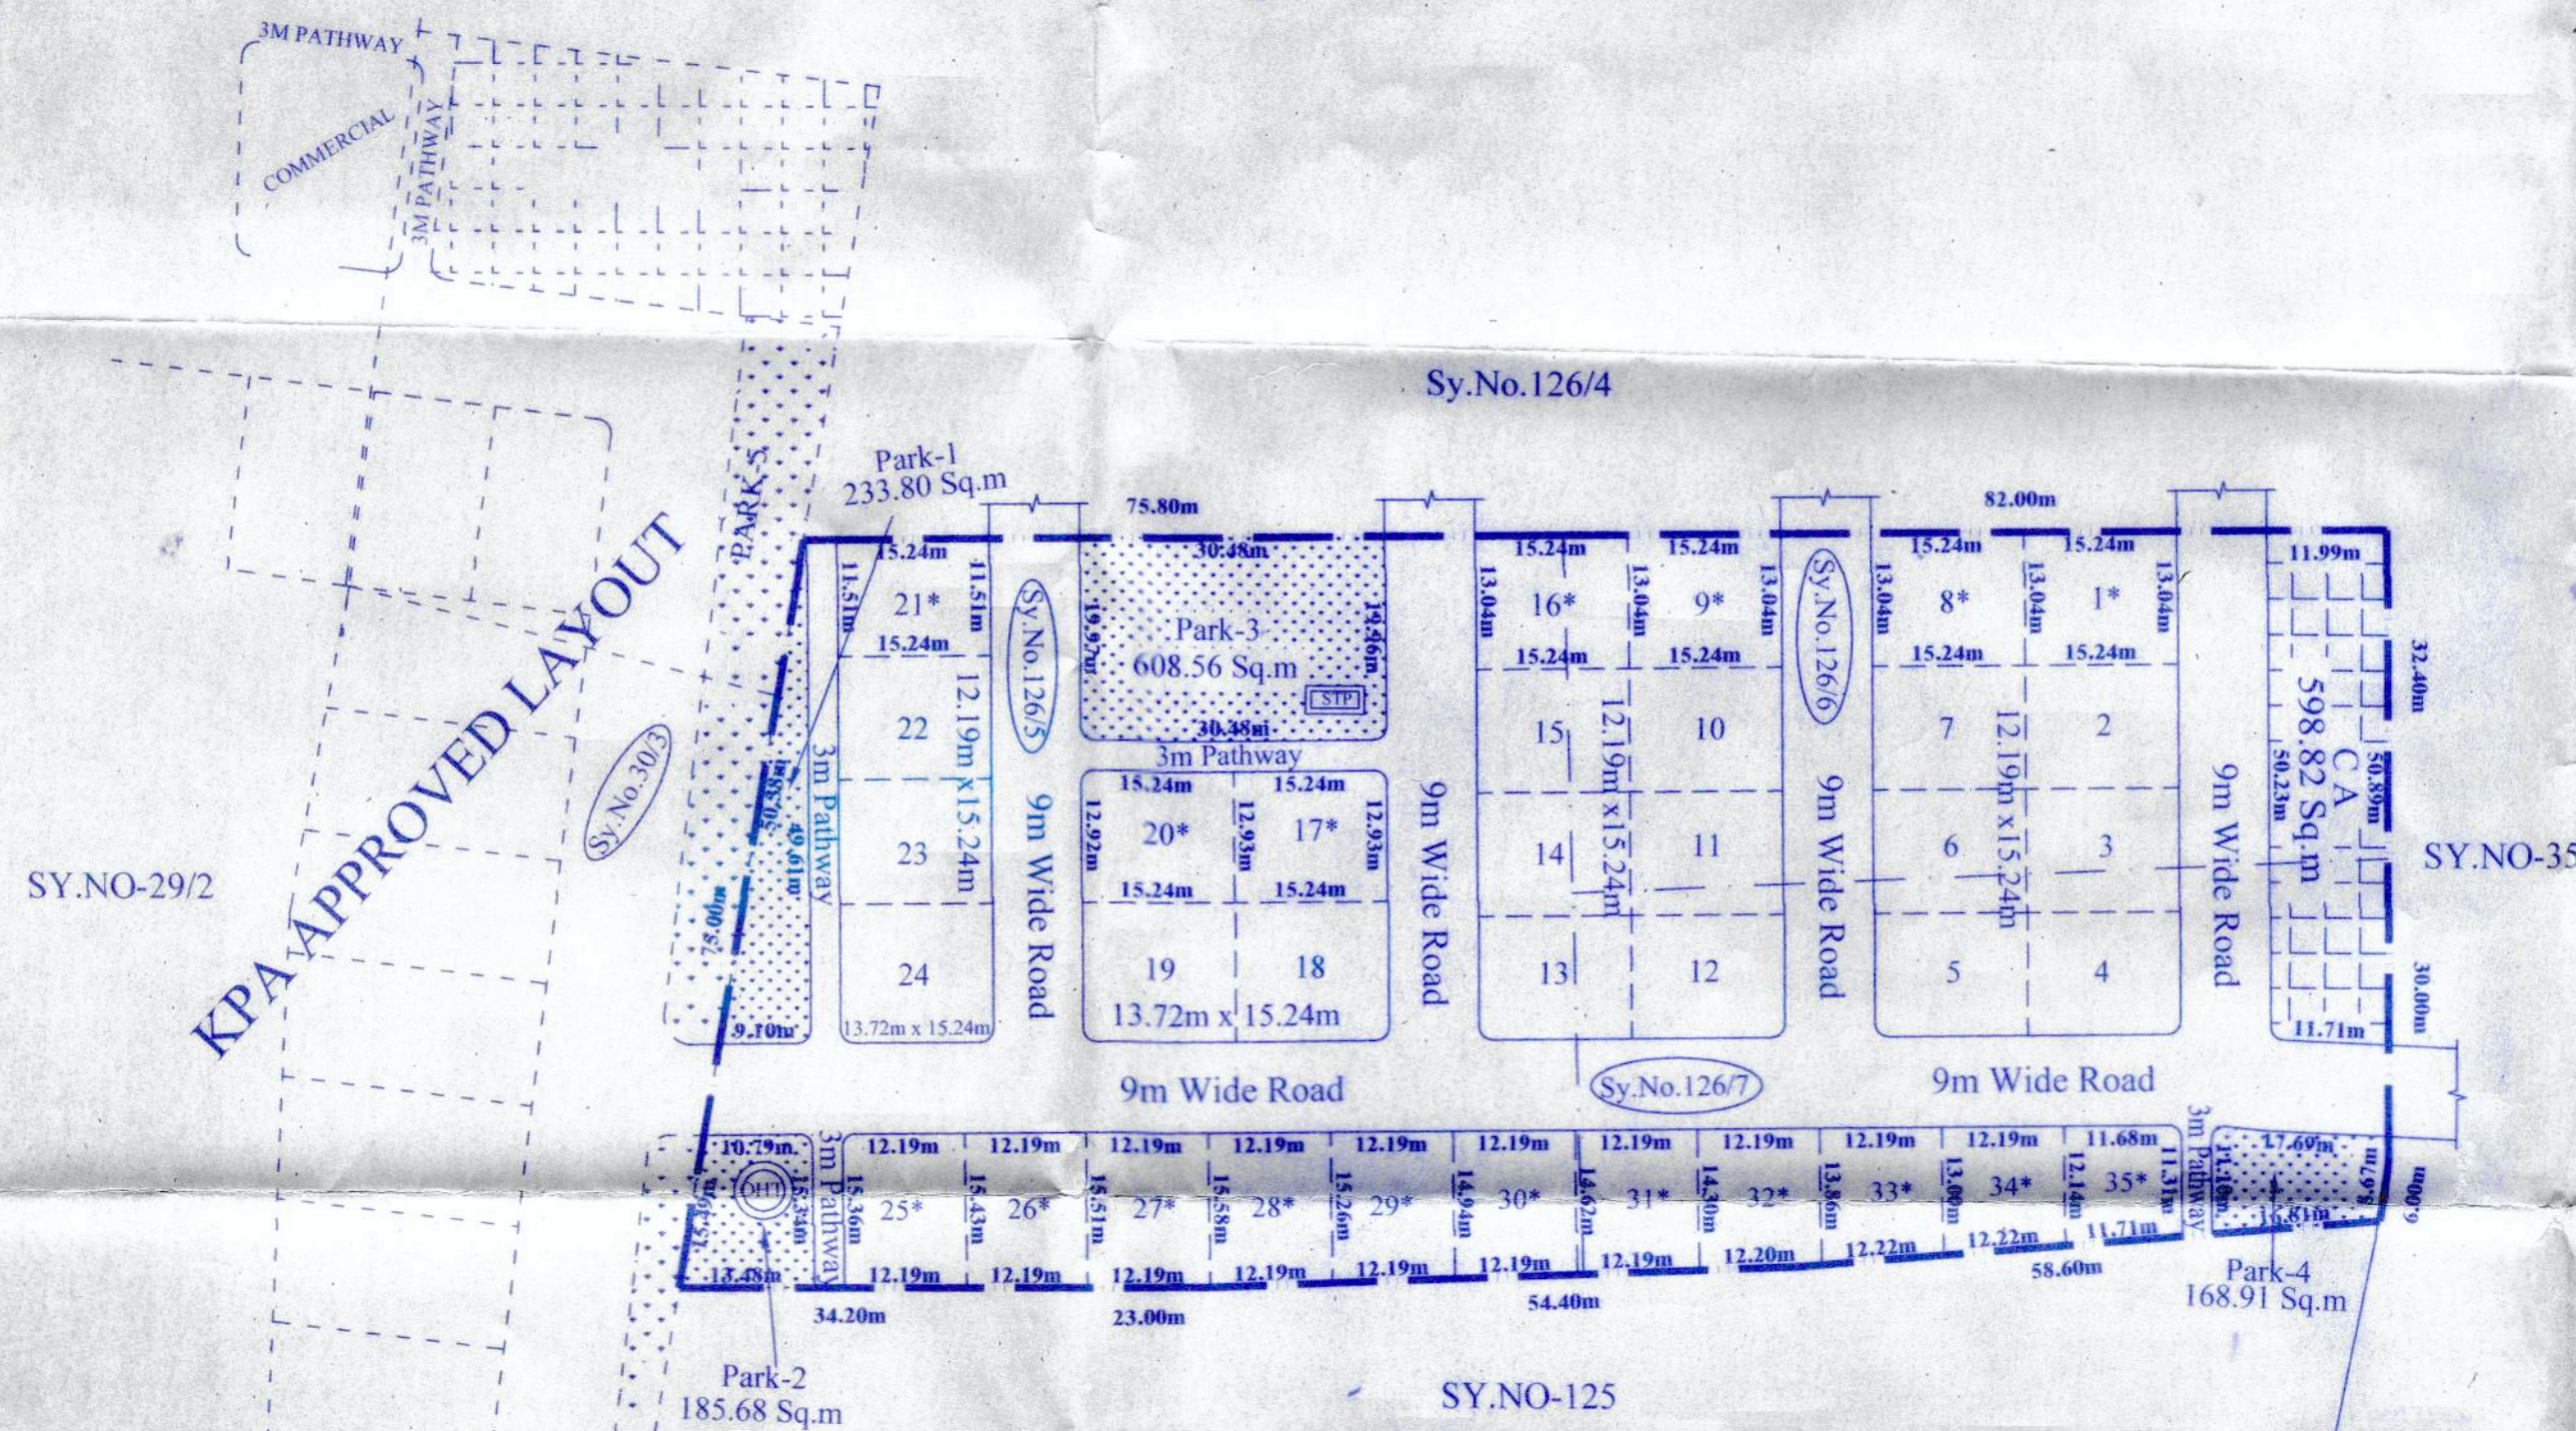

ODD SITE DIMENSSON	
SITE NO	AREA(Smq)
1	198.77
8	198.78
9	198.80
16	198.80
17	197.06
20	196.93
21	175.39
25	187.66
26	188.58
27	189.51
28	187.96
29	184.05
30	180.14
31	176.23
32	172.18
33	163.74
34	153.23
35	137.02
TOTAL	3284.83

PARK DIMENSIONS	
SL.NO	AREA IN SQ.M
PARK-1	233.80
PARK-2	185.68
PARK-3	608.56
PARK-4	168.91
TOTAL	1,196.95

SANCTIONING AUTHORITY

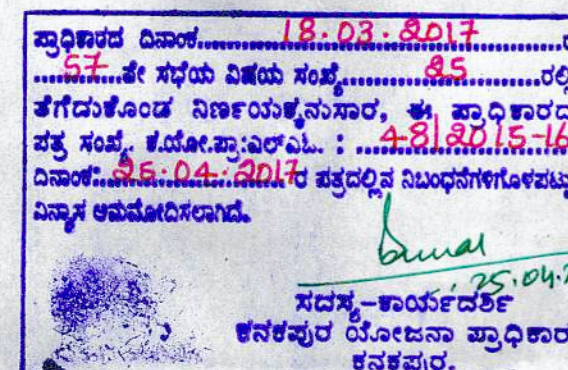

ಶರಣಿ ಮತ್ತು ಗ್ರಾಮಾಂತರ ಯೋಜನಾ ಸಹಾಯಕ ನಿರ್ದೇಶಕರು,
ಕರ್ನಾಟಕ ರಾಜ್ಯ ಸರ್ಕಾರ
ಕರ್ನಾಟಕ

ಶರಣಿ ಮತ್ತು ಗ್ರಾಮಾಂತರ ಯೋಜನಾ ಸಹಾಯಕ ನಿರ್ದೇಶಕರು,
ಕರ್ನಾಟಕ ರಾಜ್ಯ ಸರ್ಕಾರ
ಕರ್ನಾಟಕ