



--:AREA STATEMENT:--							
Sl.No	Sy.No	VILLAGE NAME	AS PER RECORD AREA IN		ACTUAL GROUND CONDITION		KHARAB GUNTAS
			ACRE	GUNTA	ACRE	GUNTA	
1	75	CHIKKANAHALLI KAMANAHALLI	5	07	5	5.7	0
TOTAL			5	07	5	5.7	0

CONVERSION ORDER NO.

ALN (A)(S) SR 53/2017-18

DATED; 11/12/2017

TOTAL AREA OF LAYOUT
5 ACRES 5.7 GUNTAS (20808.10 SQM)

-:LAND USE ANALYSIS:-

SL.NO	DESCRIPTION	AREA IN SQMT	%
1	RESIDENTIAL	11442.37	54.99 %
2	PARK	2125.70	10.21 %
3	C.A	1179.40	5.67 %
4	ROADS	6060.63	29.13 %
TOTAL AREA OF SITE		20808.10	100.00 %

PARK DETAILS

SL.NO	DESCRIPTION	AREA IN SQMT
1	PARK-1	619.6
2	PARK-2	1506.1
TOTAL AREA		2125.7

-:PLOT DETAILS:-

SL. NO	PLOT SIZE	NO. OF SITE
1	9.14M X 12.19M	09
2	9.14M X 15.24M	55
3	12.19M X 12.19M	01
4	12.19M X 15.24M	05
5	ODD SITES*	11
TOTAL		81

-:TITLE:-

PROPOSED RESIDENTIAL LAYOUT PLAN
IN Sy.No. 75,
CHIKKANAHALLI KAMANAHALLI VILLAGE,
SARJAPURA HOBLI, ANEKAL TALUK,
BANGALORE URBAN DISTRICT


OWNERS & DEVELOPERS

ಜಿ.ಕೆ.ಚುಕ್ಕೇಗೌಡ
G.K.CHUCKKEGOWDA

ವಿ ಶಾರದಮ್ಮ
V. SHARADHAMMA

ENGINEER

C.MAHADEVU. B.E. FIV. (Civil)
Registered Civil Engineer
Reg. B.C.C/BL/3.2.3/E-1787/98-99
34, 2nd Cross, Aswath Layout,
Dodda Kallasandra, Kanakapura Road,
BANGALORE - 560 062 Mob : 9845150000

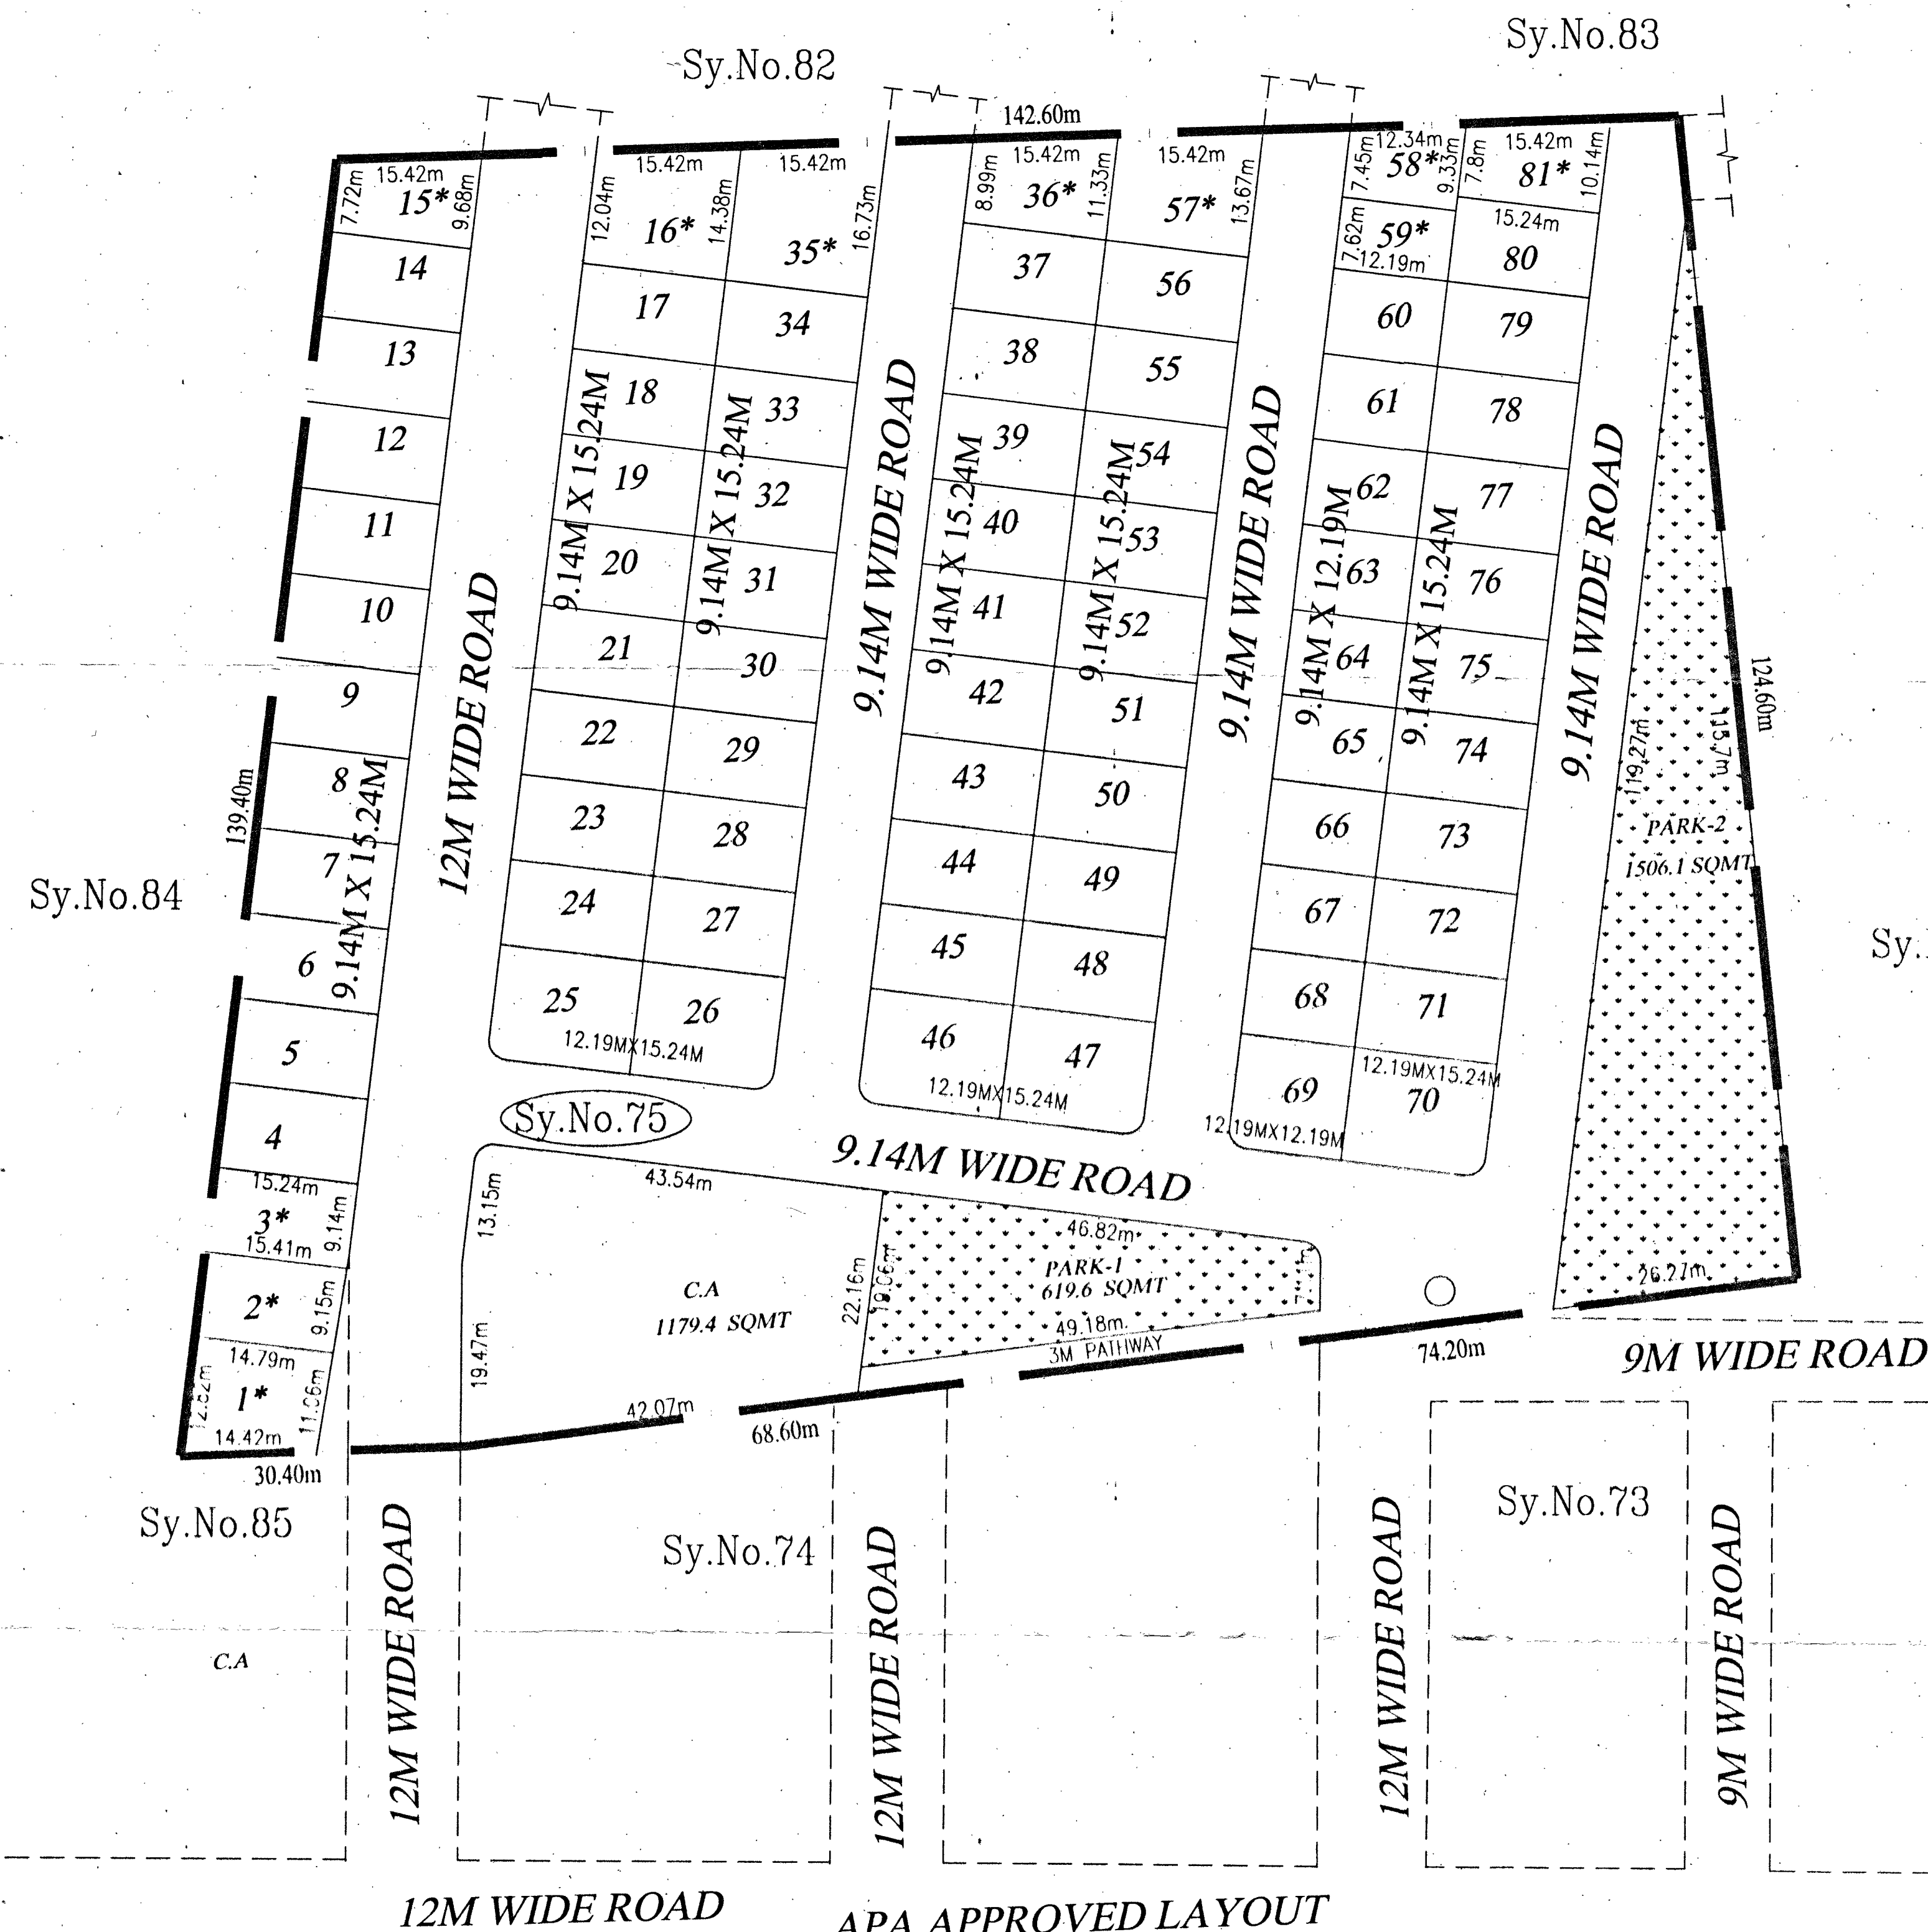

APA APPROVED LAYOUT
- BMRDA No. LAQ-56/10-11
DATED : 28/02/2011

ಕರಡು ನಷ್ಟ ಅನುಮೋದನೆ
(ವಿವರಣೆ ಅಥವಾ ದ್ವಿತೀಯತಲು ಮಾತ್ರ)
ಪ್ರವೃತ್ತಿವಾರದ ದಿನಾಂಕ: 16.09.2018 63 ಬೇ ಸುತ್ತ
ಮಾಹಿತಿ ಸಂಖ್ಯೆ: 37 ರಲ್ಲಿ ಕೆಳಗಿನಂತಿರುವ ನಿರ್ಣಯವನ್ನು
ಹಾಗೂ ಸುತ್ತ ಸಂಖ್ಯೆ: ಅಂತರಾಷ್ಟ್ರೀಯ: 14019812013
ದಿನಾಂಕ: 16.09.2018 ರಲ್ಲಿನ ನಿರ್ಣಯಗಳನ್ನು ಕರಡು ನಷ್ಟ ಅನುಮೋದಿಸಲಾಗಿದೆ.