




FIRST FLOOR PLAN (LVL-3.10M)
NO OF UNITS = 150X1 = 15 NOS

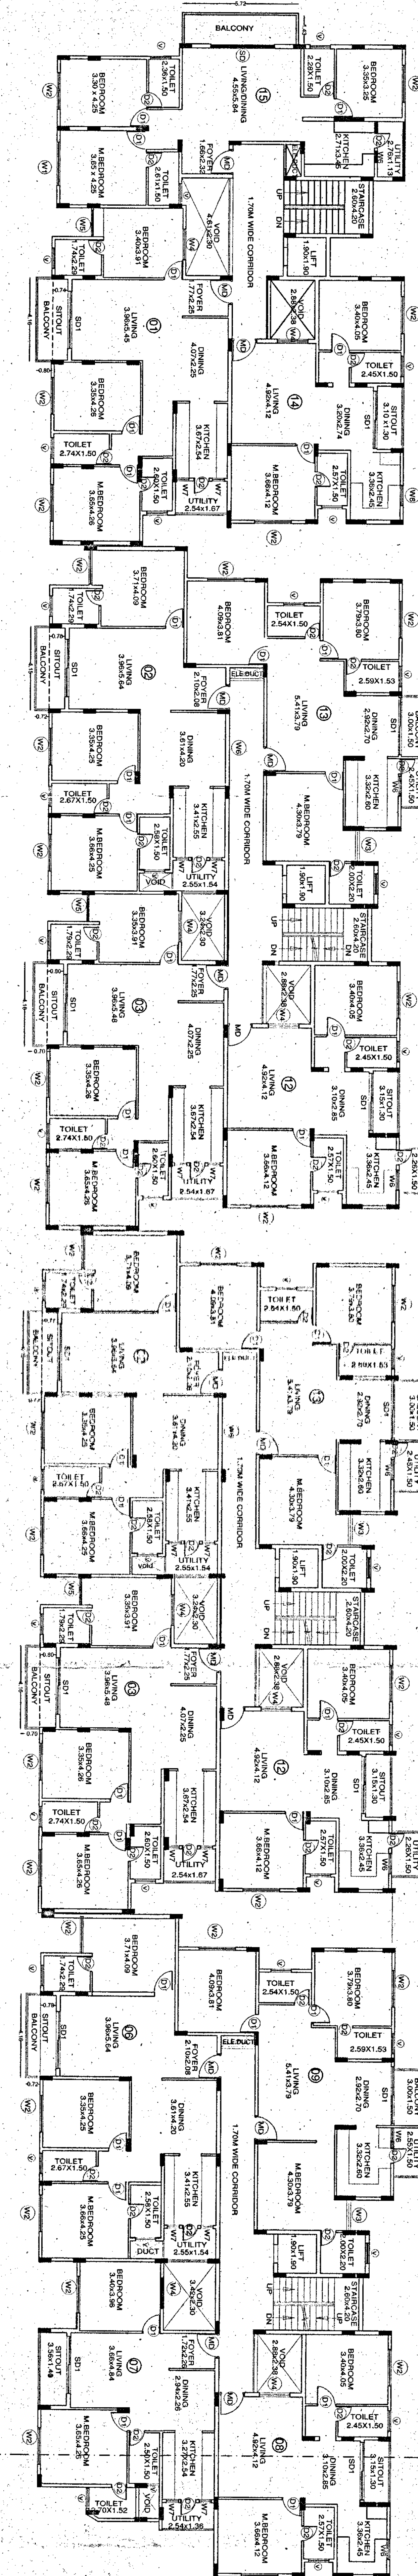


TYPICAL 2ND TO 4TH FLOOR PLAN
(LVL-4.605M TO LVL-11.35M)
NO OF UNITS = 150X1 = 45 NOS

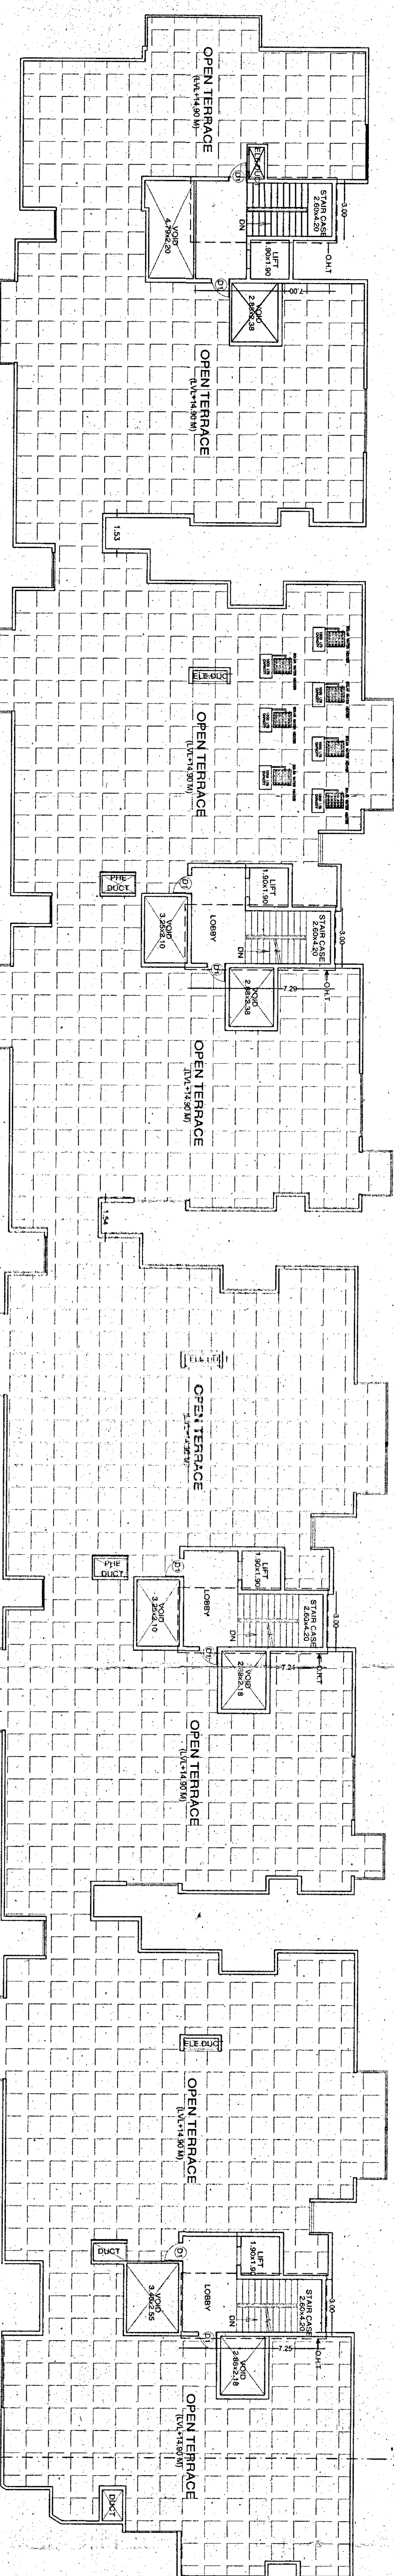

TERRACE FLOOR PLAN (LVL-14.90 M)

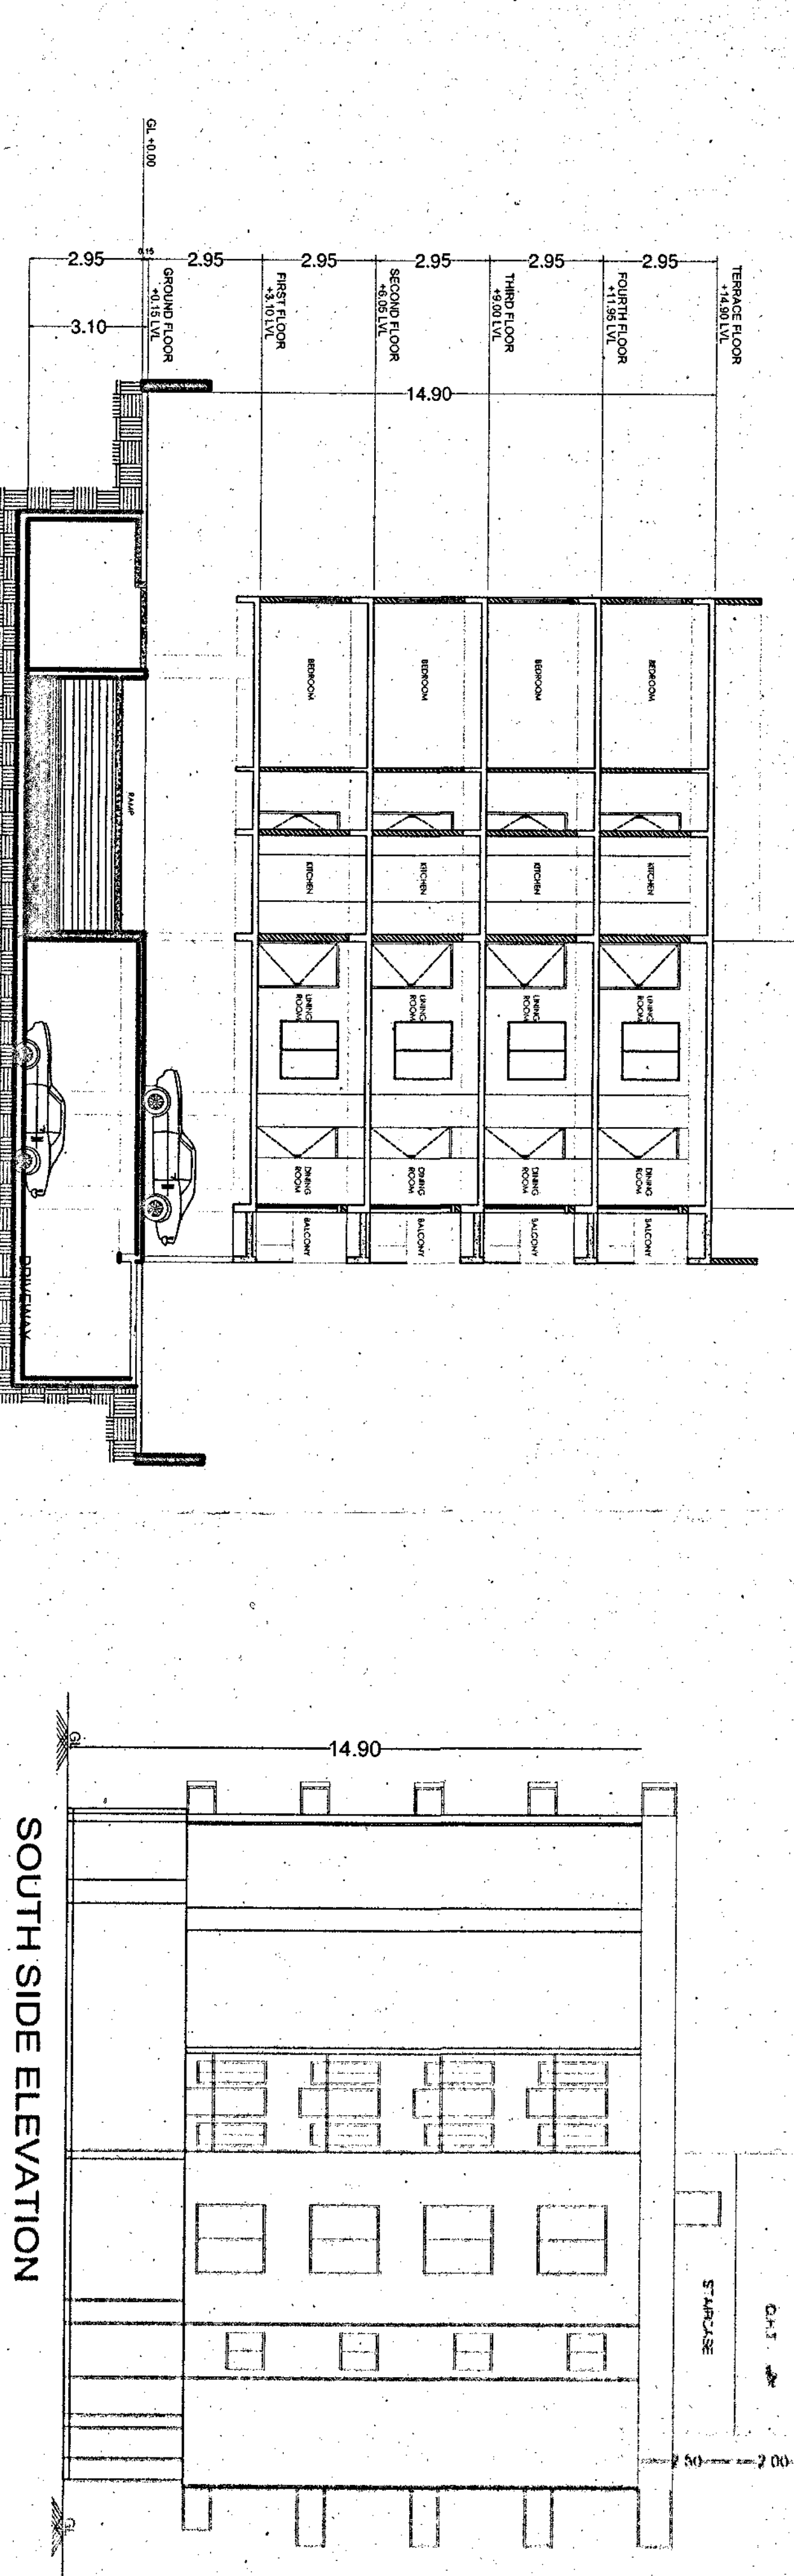

SECTION @ A-A

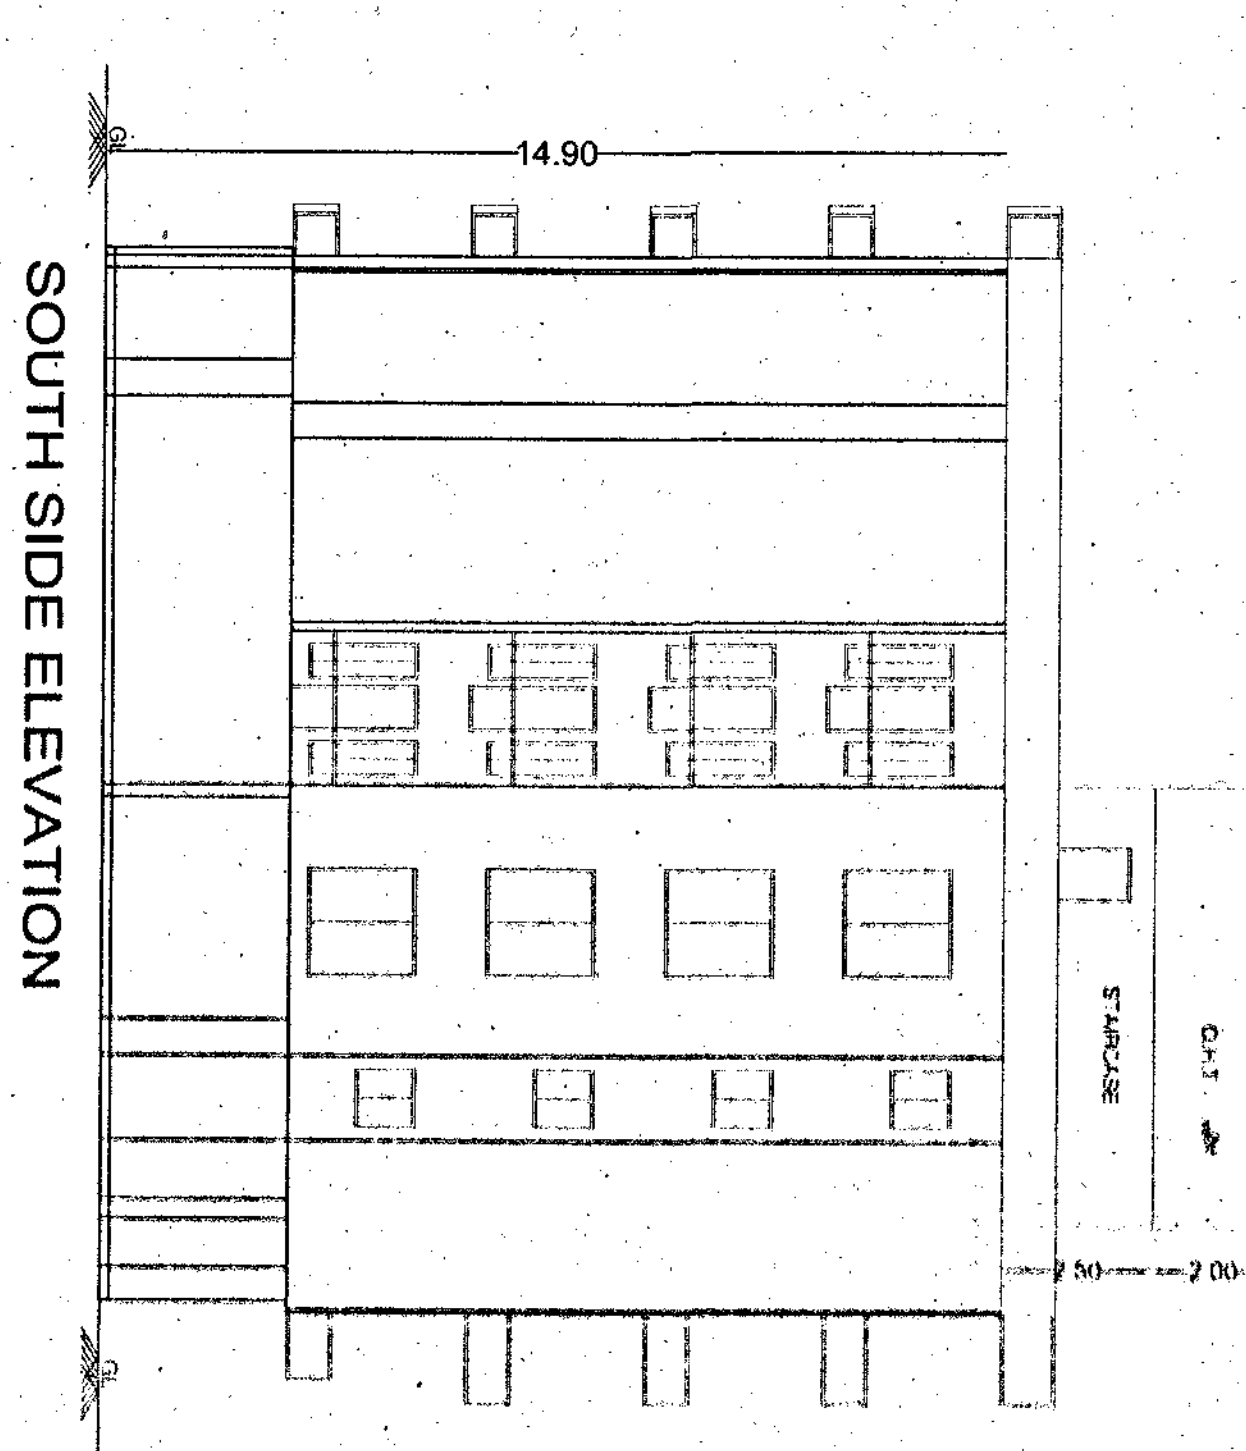

SOUTH SIDE ELEVATION

800P444D.DWG SOUTH SIDE ELEVATION






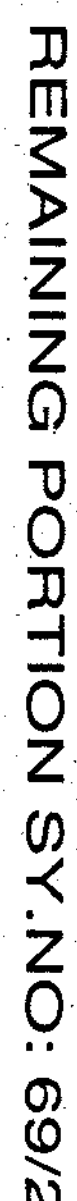[illegible]

