



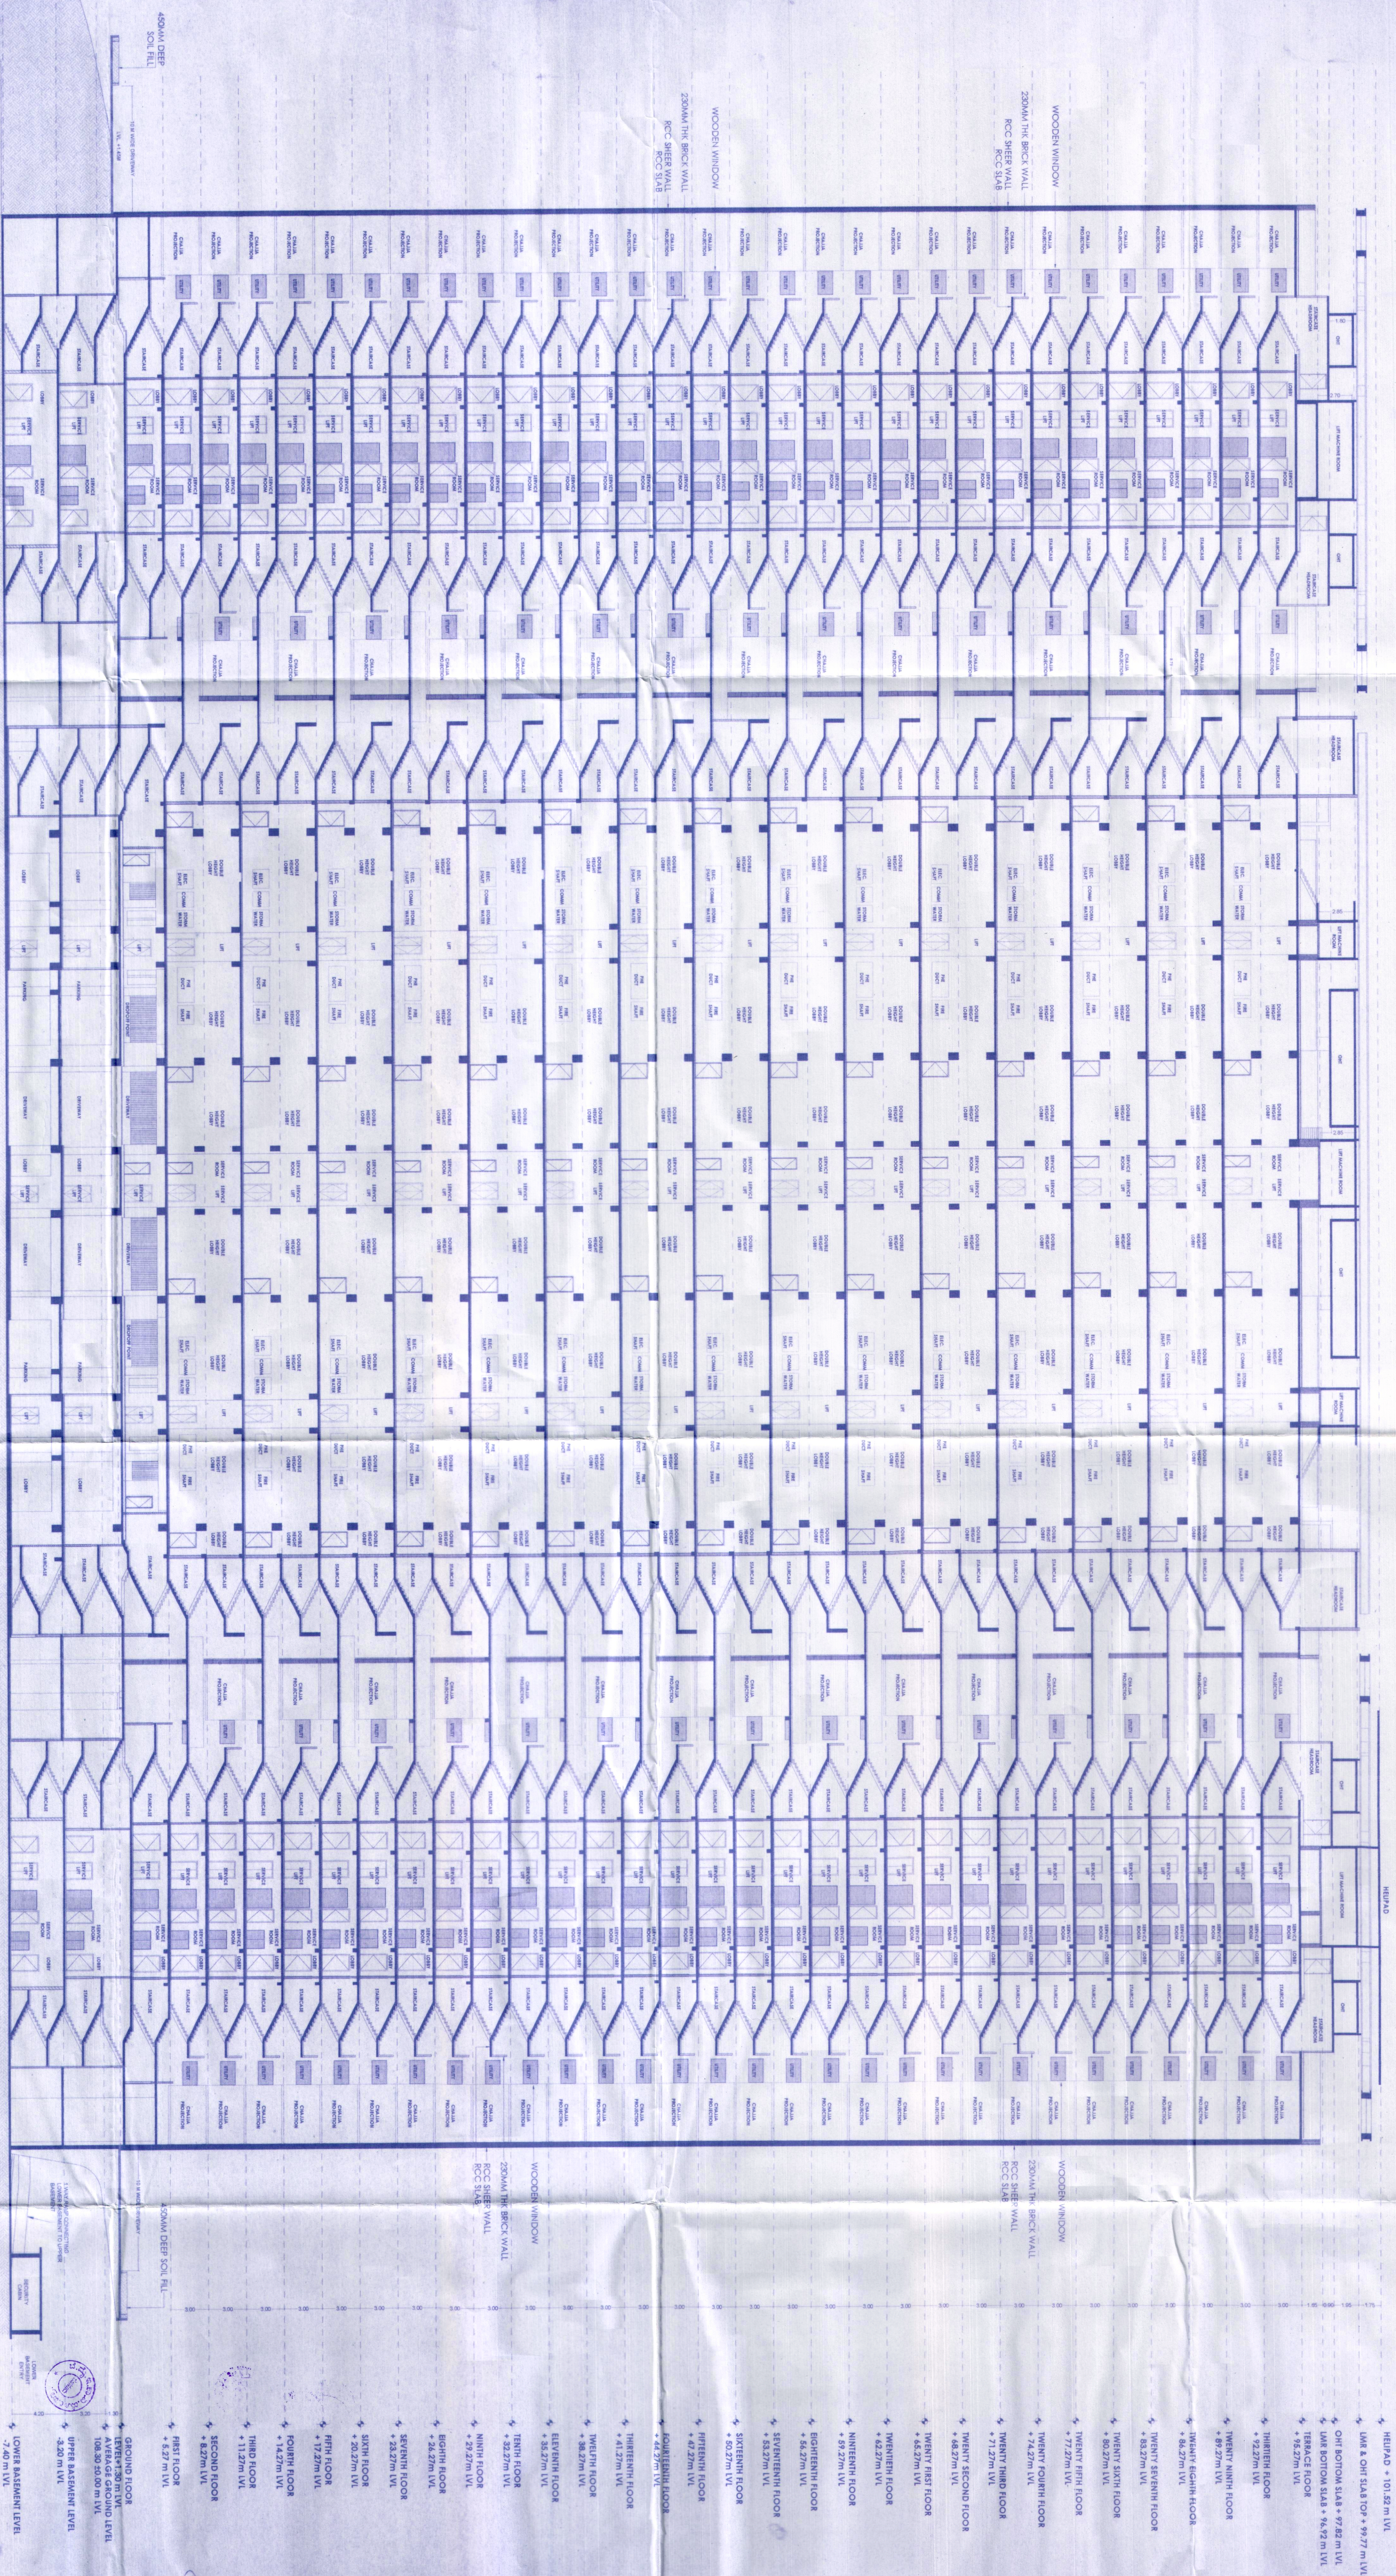

SECTION - AA

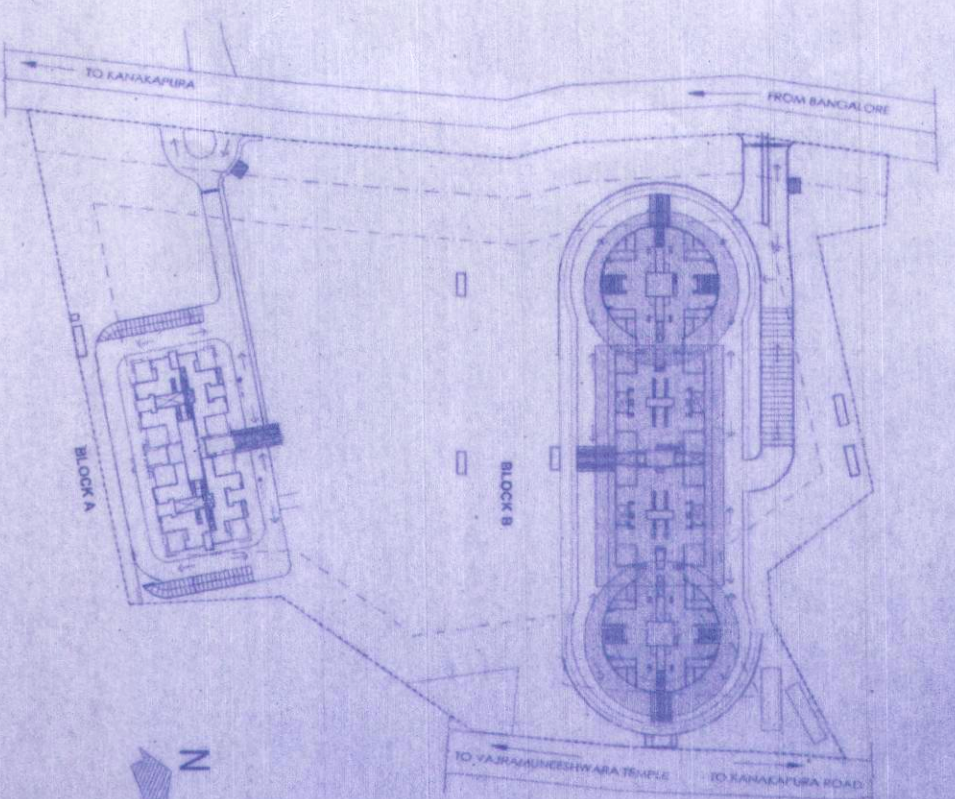

KEY PLAN: NOT TO SCALE

AREA STATEMENT

TOTAL SITE AREA : 44515.42 sq m
PLINTH AREA = 1136.42 + 4812.48 = 5948.9 sq m

GROUND COVERAGE = $(1136.42 + 4812.48) / 40570.89 = 14.86\%$ ($< 50\%$)

FIR = $111464.34 / 44515.42 = 2.50$ (< 2.75)



7' INCL. CARPARK FOR EVERY FLAT OF 100 sq.m OR MORE OF FLOOR AREA			

[illegible]

PROJECT: THE MAGIC PARAWAY TREE

Proposed main structure for Group housing at
St. No. 33/1, Sy/no. 33/2, & Sy/no. 32/1; Bangalore
Kanakapura Main Road, Taligatnahalli Village,
Uttarahalli Hobli, Bangalore South taluk, Bangalore
B.M.P. Katta No. : 193324/P/33/1(P)/33/1


INTERNAL SPECIFICATION


Structural Engineer's Signature


SCALE:1:200

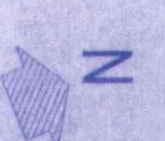

shibane & kamal
ARCHITECTS

IMAGINE, #78, EPIP ZONE, TPL MAIN ROAD,
WHITE FIELDS, BANGALORE - 560066 PH : 080-42453000

SECTION - AA

SHEET NO

17/27