


FLOORWISE FAR STATEMENT: A (ELE)

Name of Floor	Total Building Area	Residential FAR Area	Commercial FAR Area	Public FAR Area	Other FAR Area	Net FAR Area
Terrace Floor	16.00	0.00	0.00	0.00	0.00	0.00
First Floor	1062.56	0.00	14.95	0.00	29.51	1044.10
Second Floor	1062.56	0.00	14.95	0.00	29.51	1044.10
Third Floor	1062.56	0.00	14.95	0.00	29.51	1044.10
Fourth Floor	1062.56	0.00	14.95	0.00	29.51	1044.10
Fifth Floor	1062.56	0.00	14.95	0.00	29.51	1044.10
Sixth Floor	1062.56	0.00	14.95	0.00	29.51	1044.10
Seventh Floor	1062.56	0.00	14.95	0.00	29.51	1044.10
Eighth Floor	1062.56	0.00	14.95	0.00	29.51	1044.10
Ninth Floor	1062.56	0.00	14.95	0.00	29.51	1044.10
Grand Total	16023.10	49.98	173.14	15.01	255.28	16023.10

FLOORWISE FAR STATEMENT: B (ELE)

Name of Floor	Total Building Area	Residential FAR Area	Commercial FAR Area	Public FAR Area	Other FAR Area	Net FAR Area
Terrace Floor	16.00	0.00	0.00	0.00	0.00	0.00
First Floor	540.74	0.00	7.48	0.00	11.34	521.93
Second Floor	540.74	0.00	7.48	0.00	11.34	521.93
Third Floor	540.74	0.00	7.48	0.00	11.34	521.93
Fourth Floor	540.74	0.00	7.48	0.00	11.34	521.93
Fifth Floor	540.74	0.00	7.48	0.00	11.34	521.93
Sixth Floor	540.74	0.00	7.48	0.00	11.34	521.93
Seventh Floor	540.74	0.00	7.48	0.00	11.34	521.93
Eighth Floor	540.74	0.00	7.48	0.00	11.34	521.93
Ninth Floor	540.74	0.00	7.48	0.00	11.34	521.93
Grand Total	5404.98	24.98	74.75	7.48	117.45	5404.98

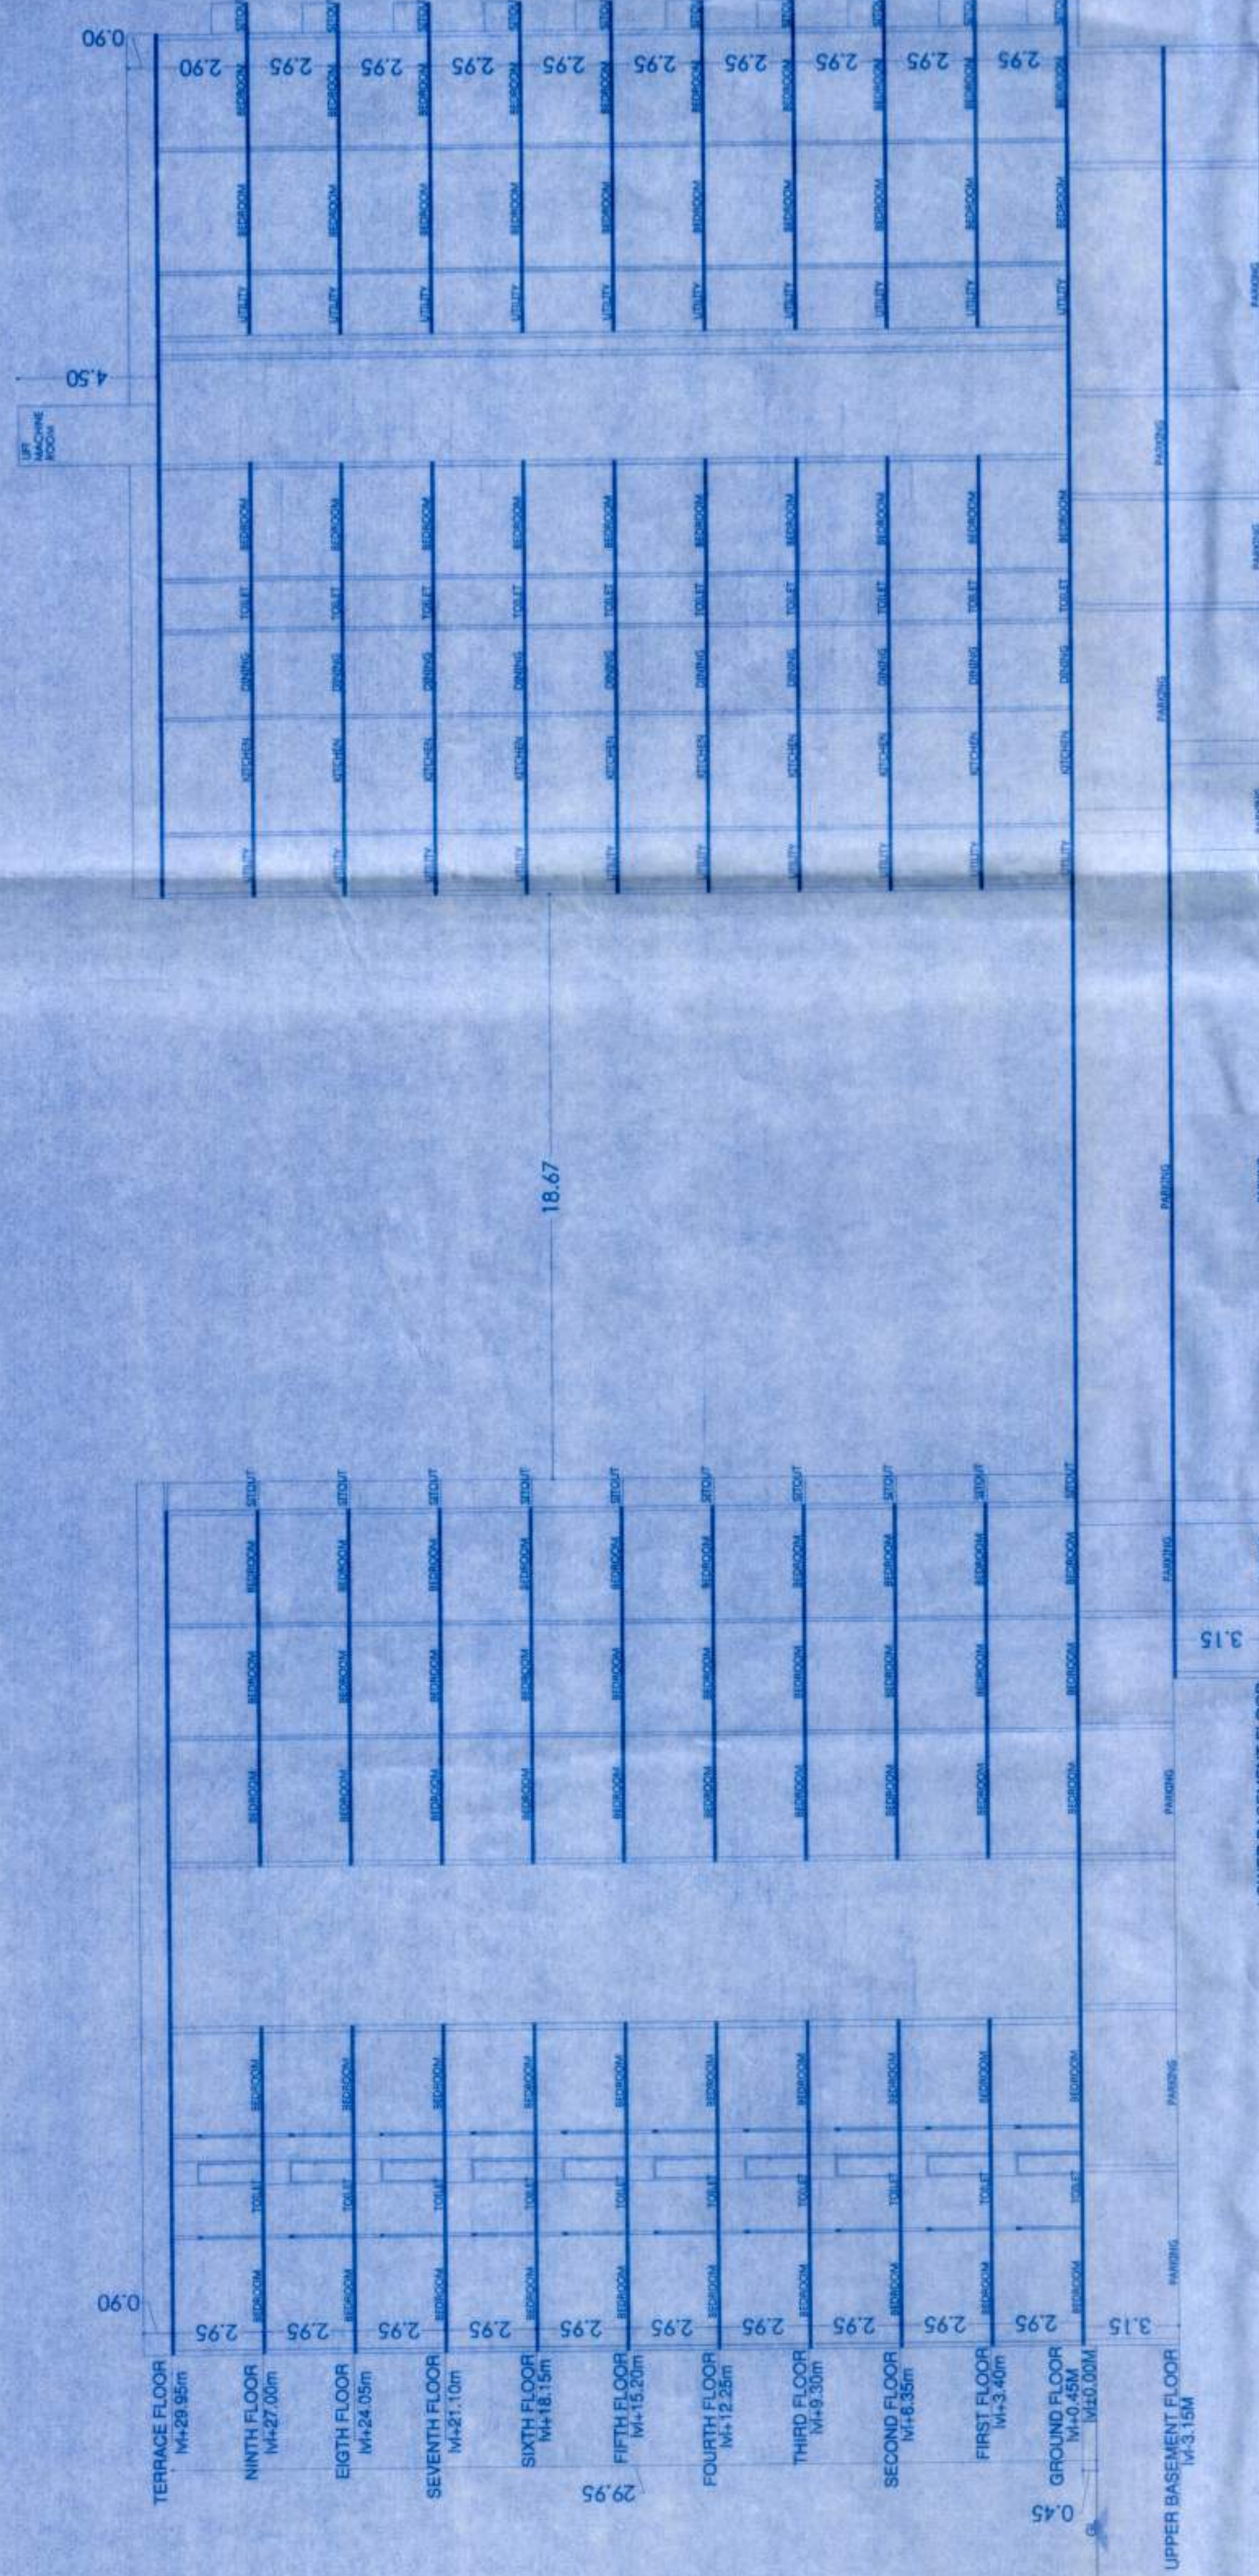

SECTION A-A

TERRACE FLOOR PLAN
M+29.95M

ELEVATION

1) Section is submitted for the proposed Residential Apartment Building at GATEWAY NO. 1088, SY. NO. 129/1, 129/2, 129/3, 129/810, 129/