


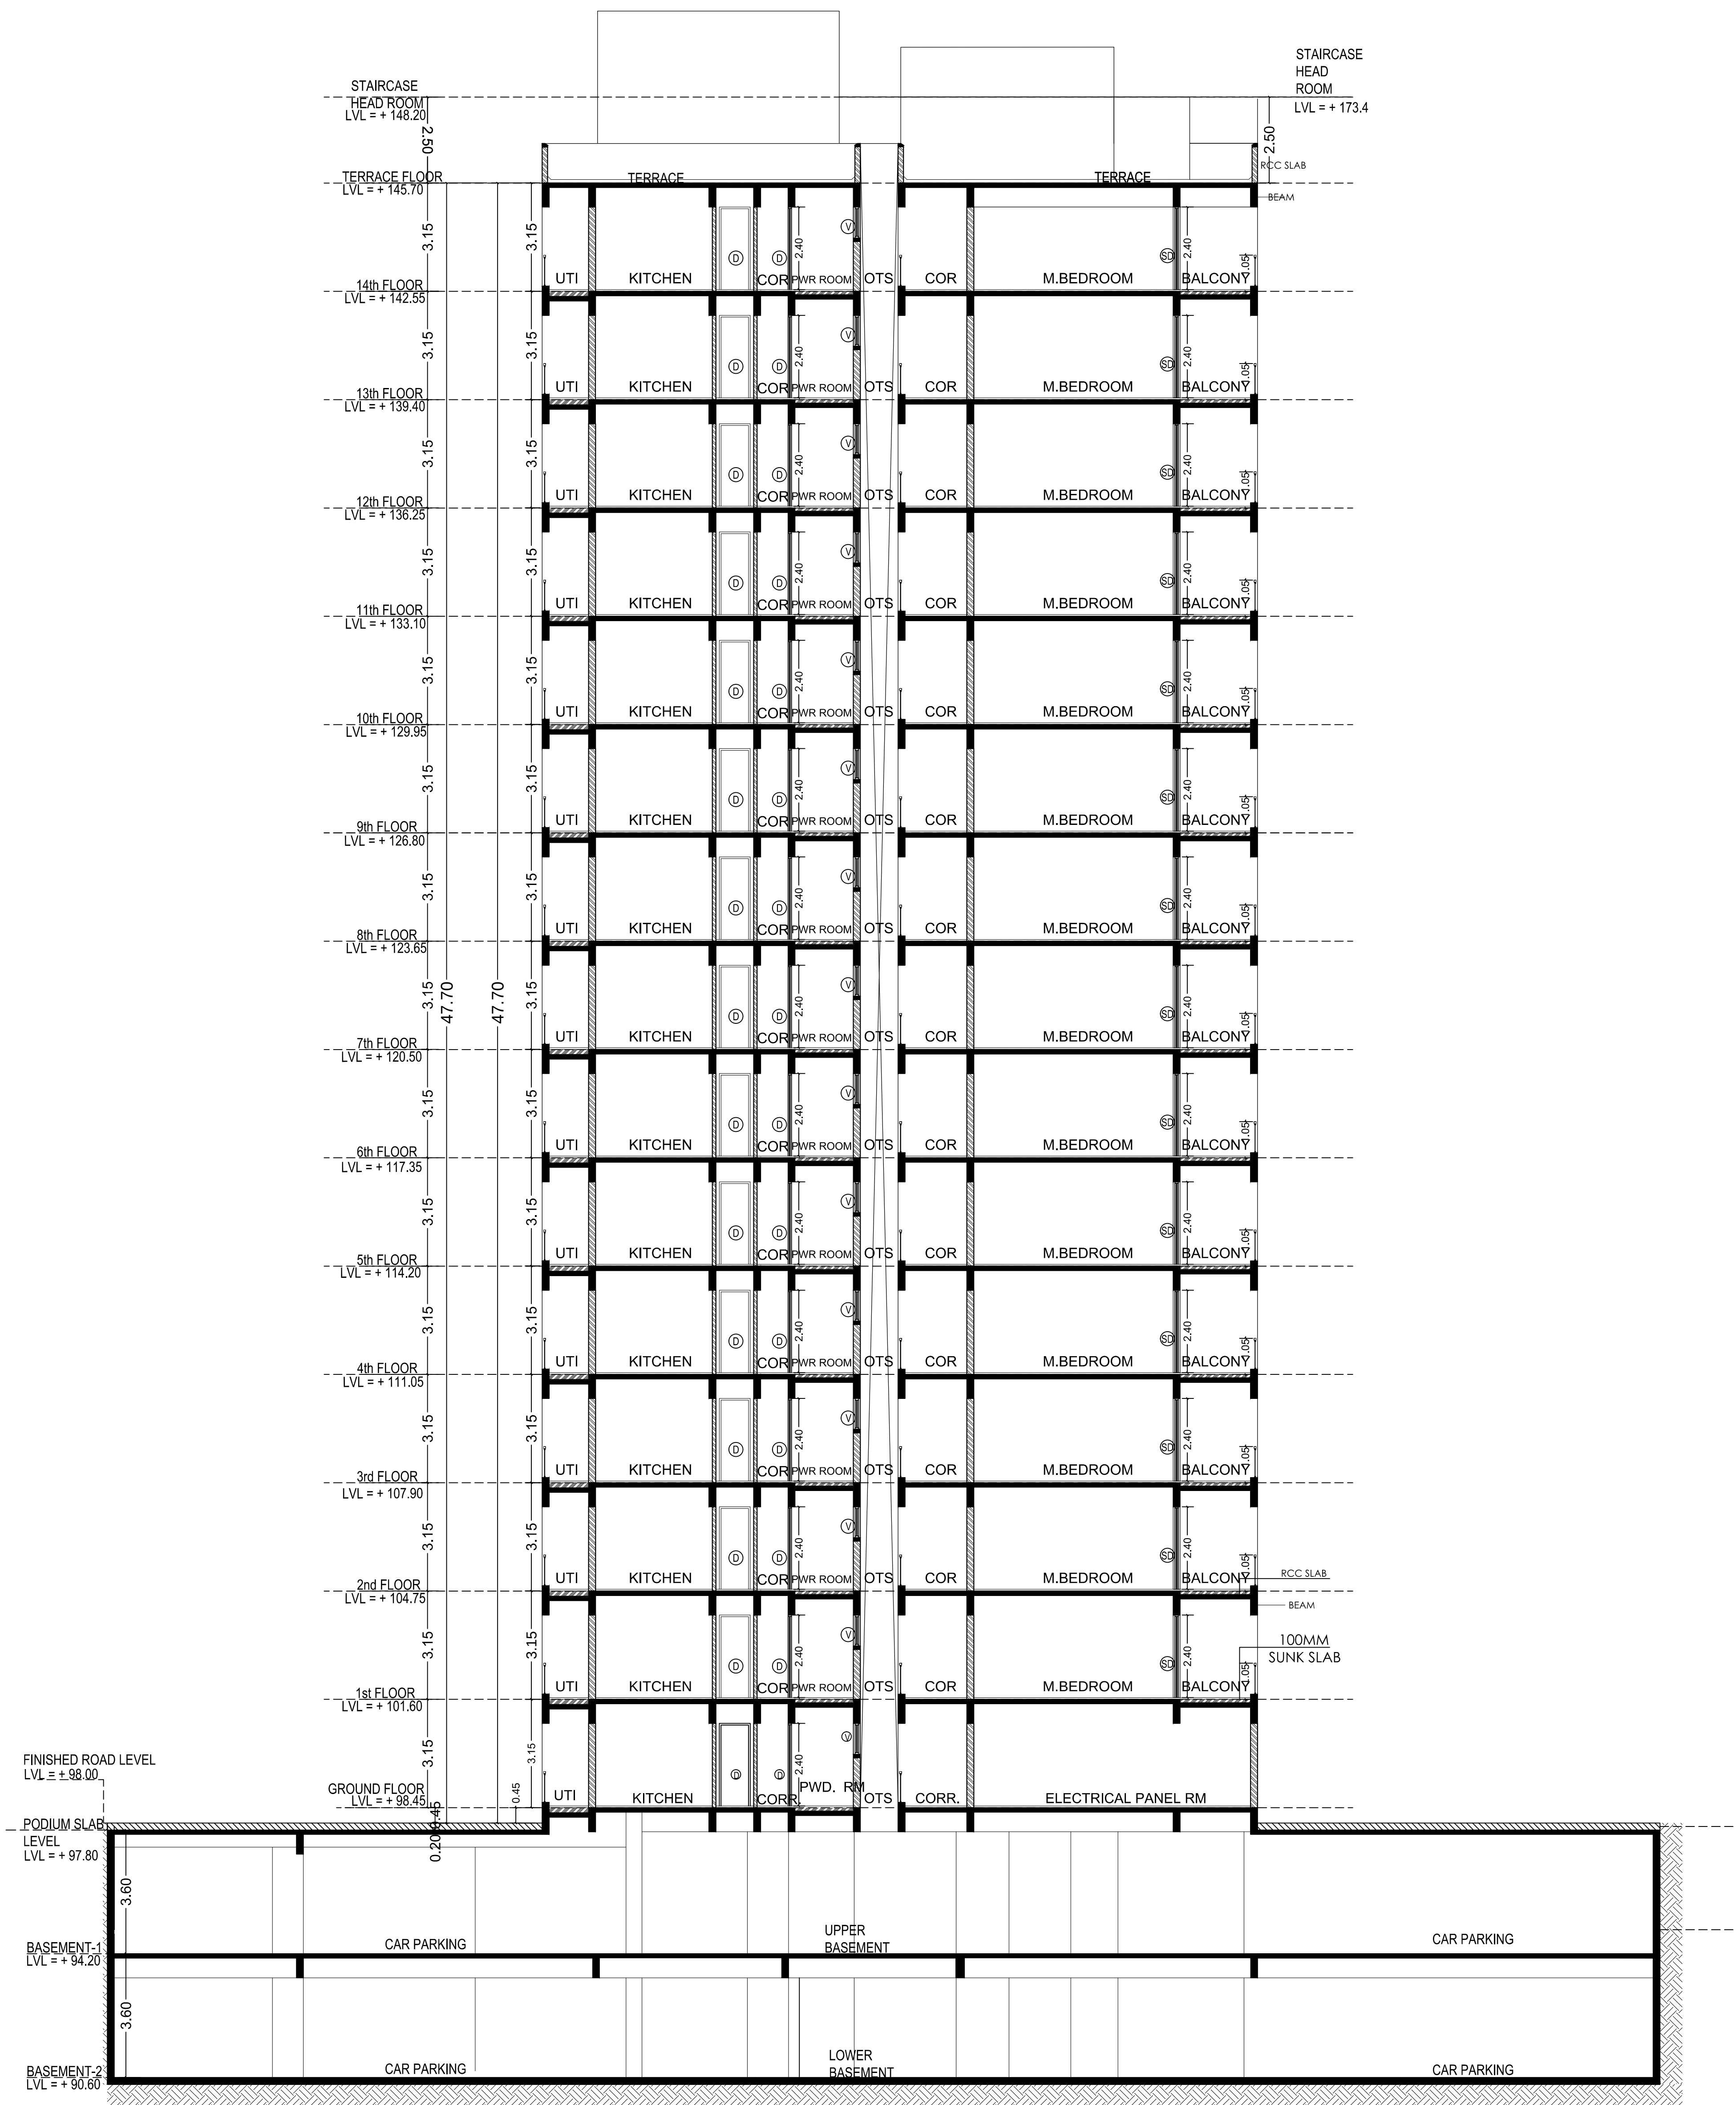

BUILDING SECTION