



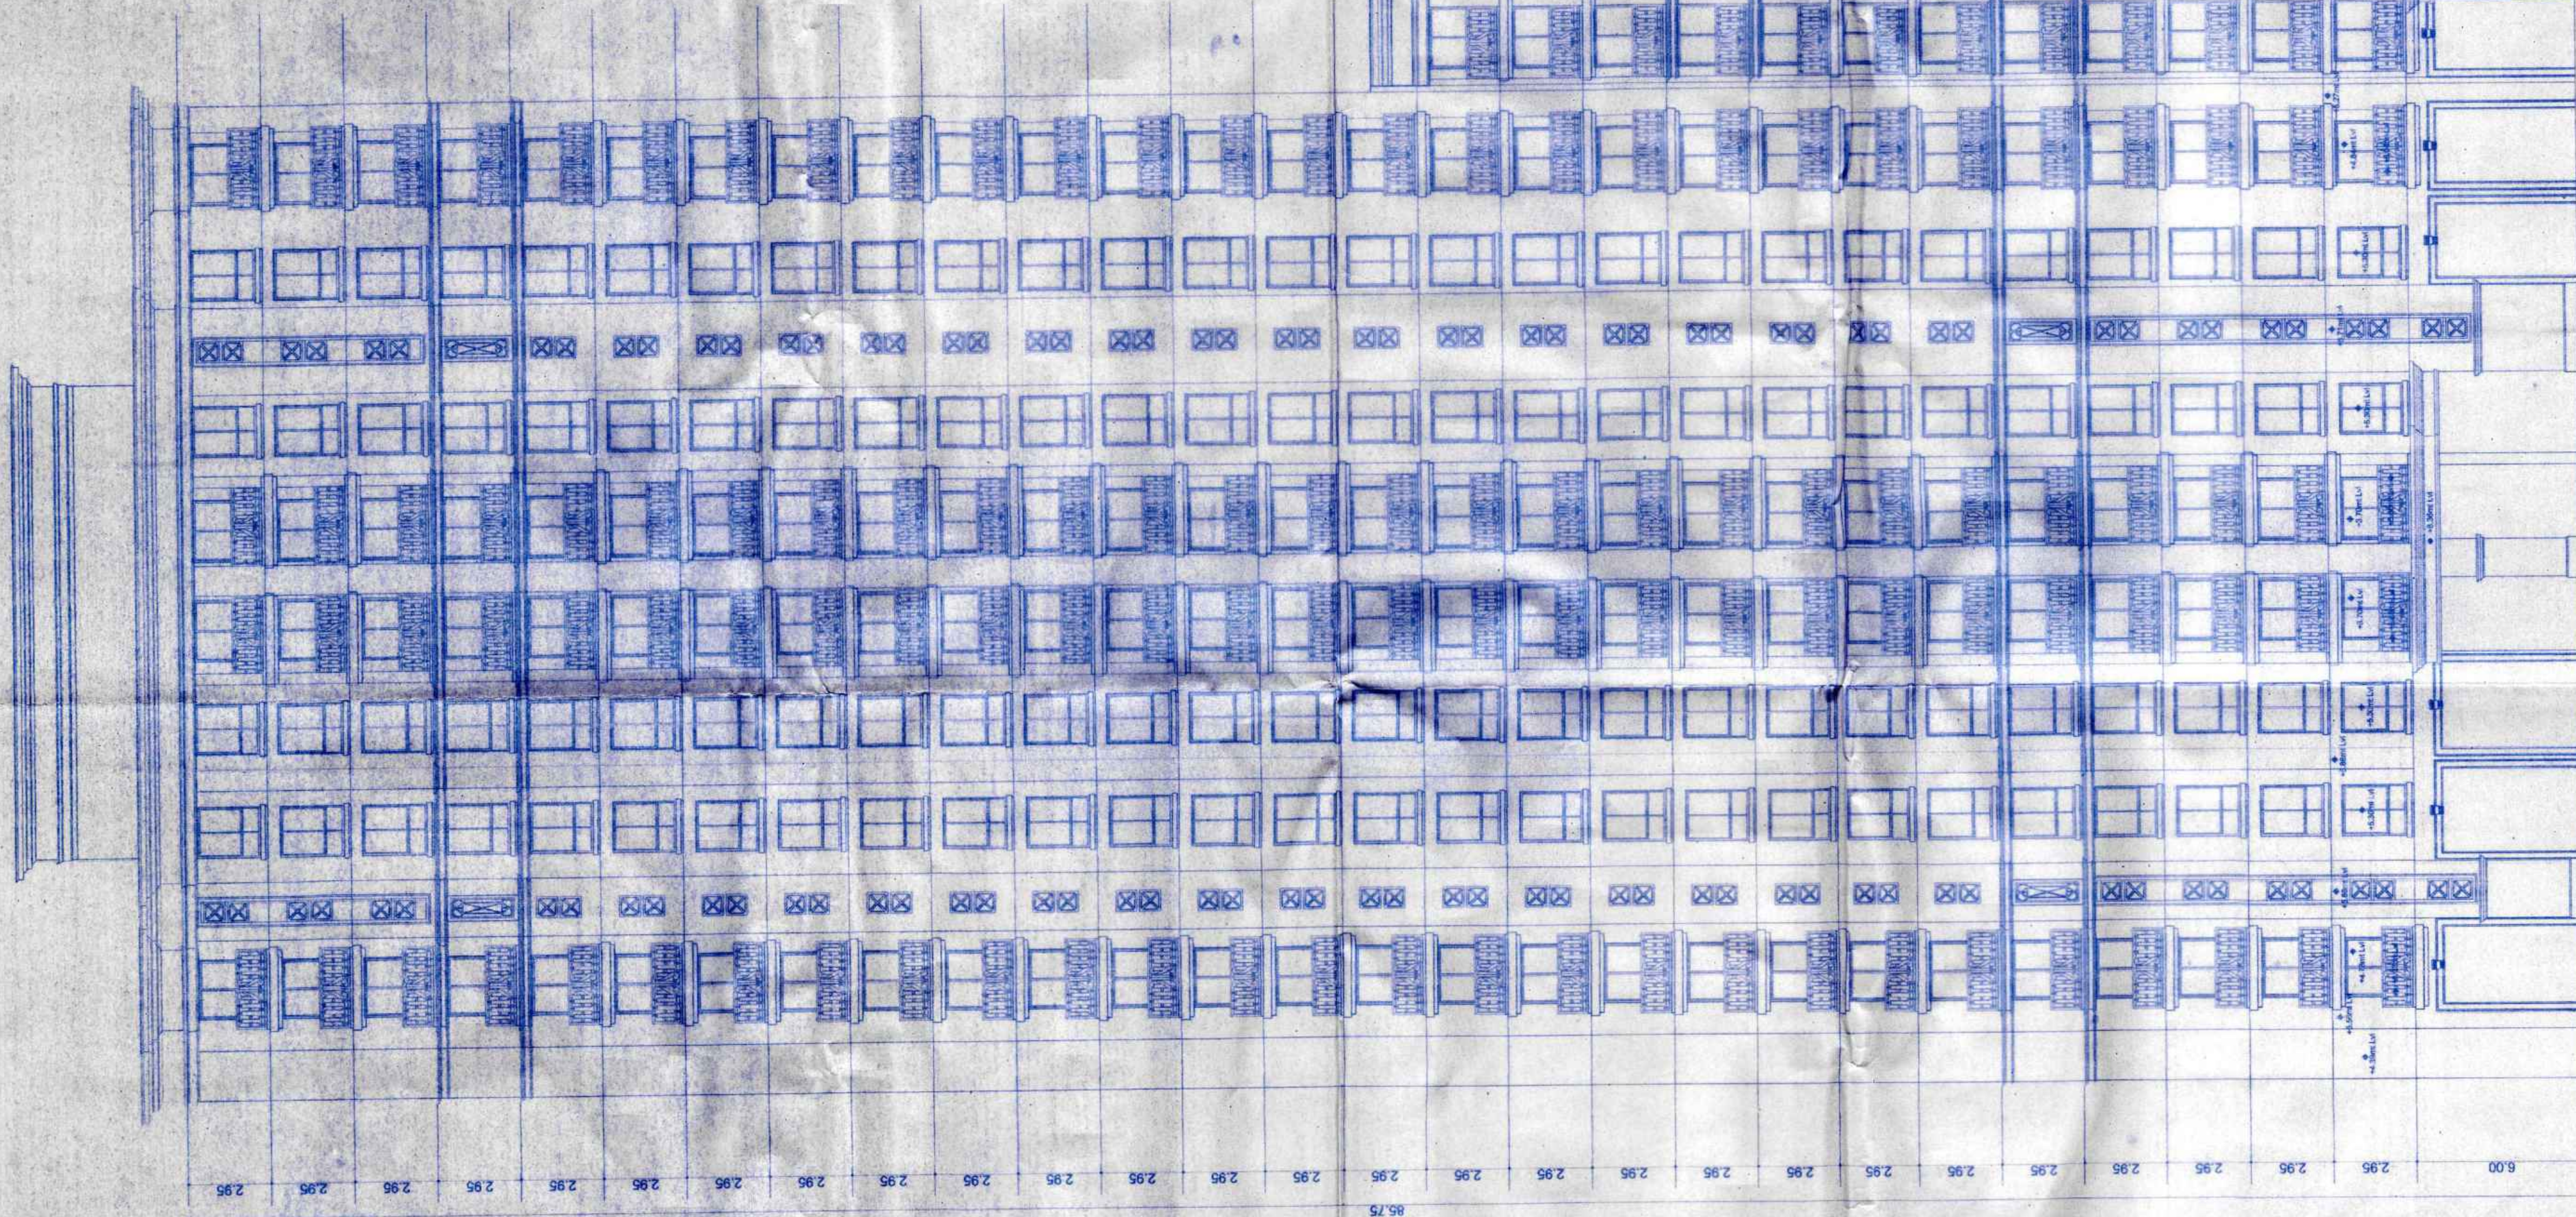

BLOCK 7C
FRONT ELEVATION

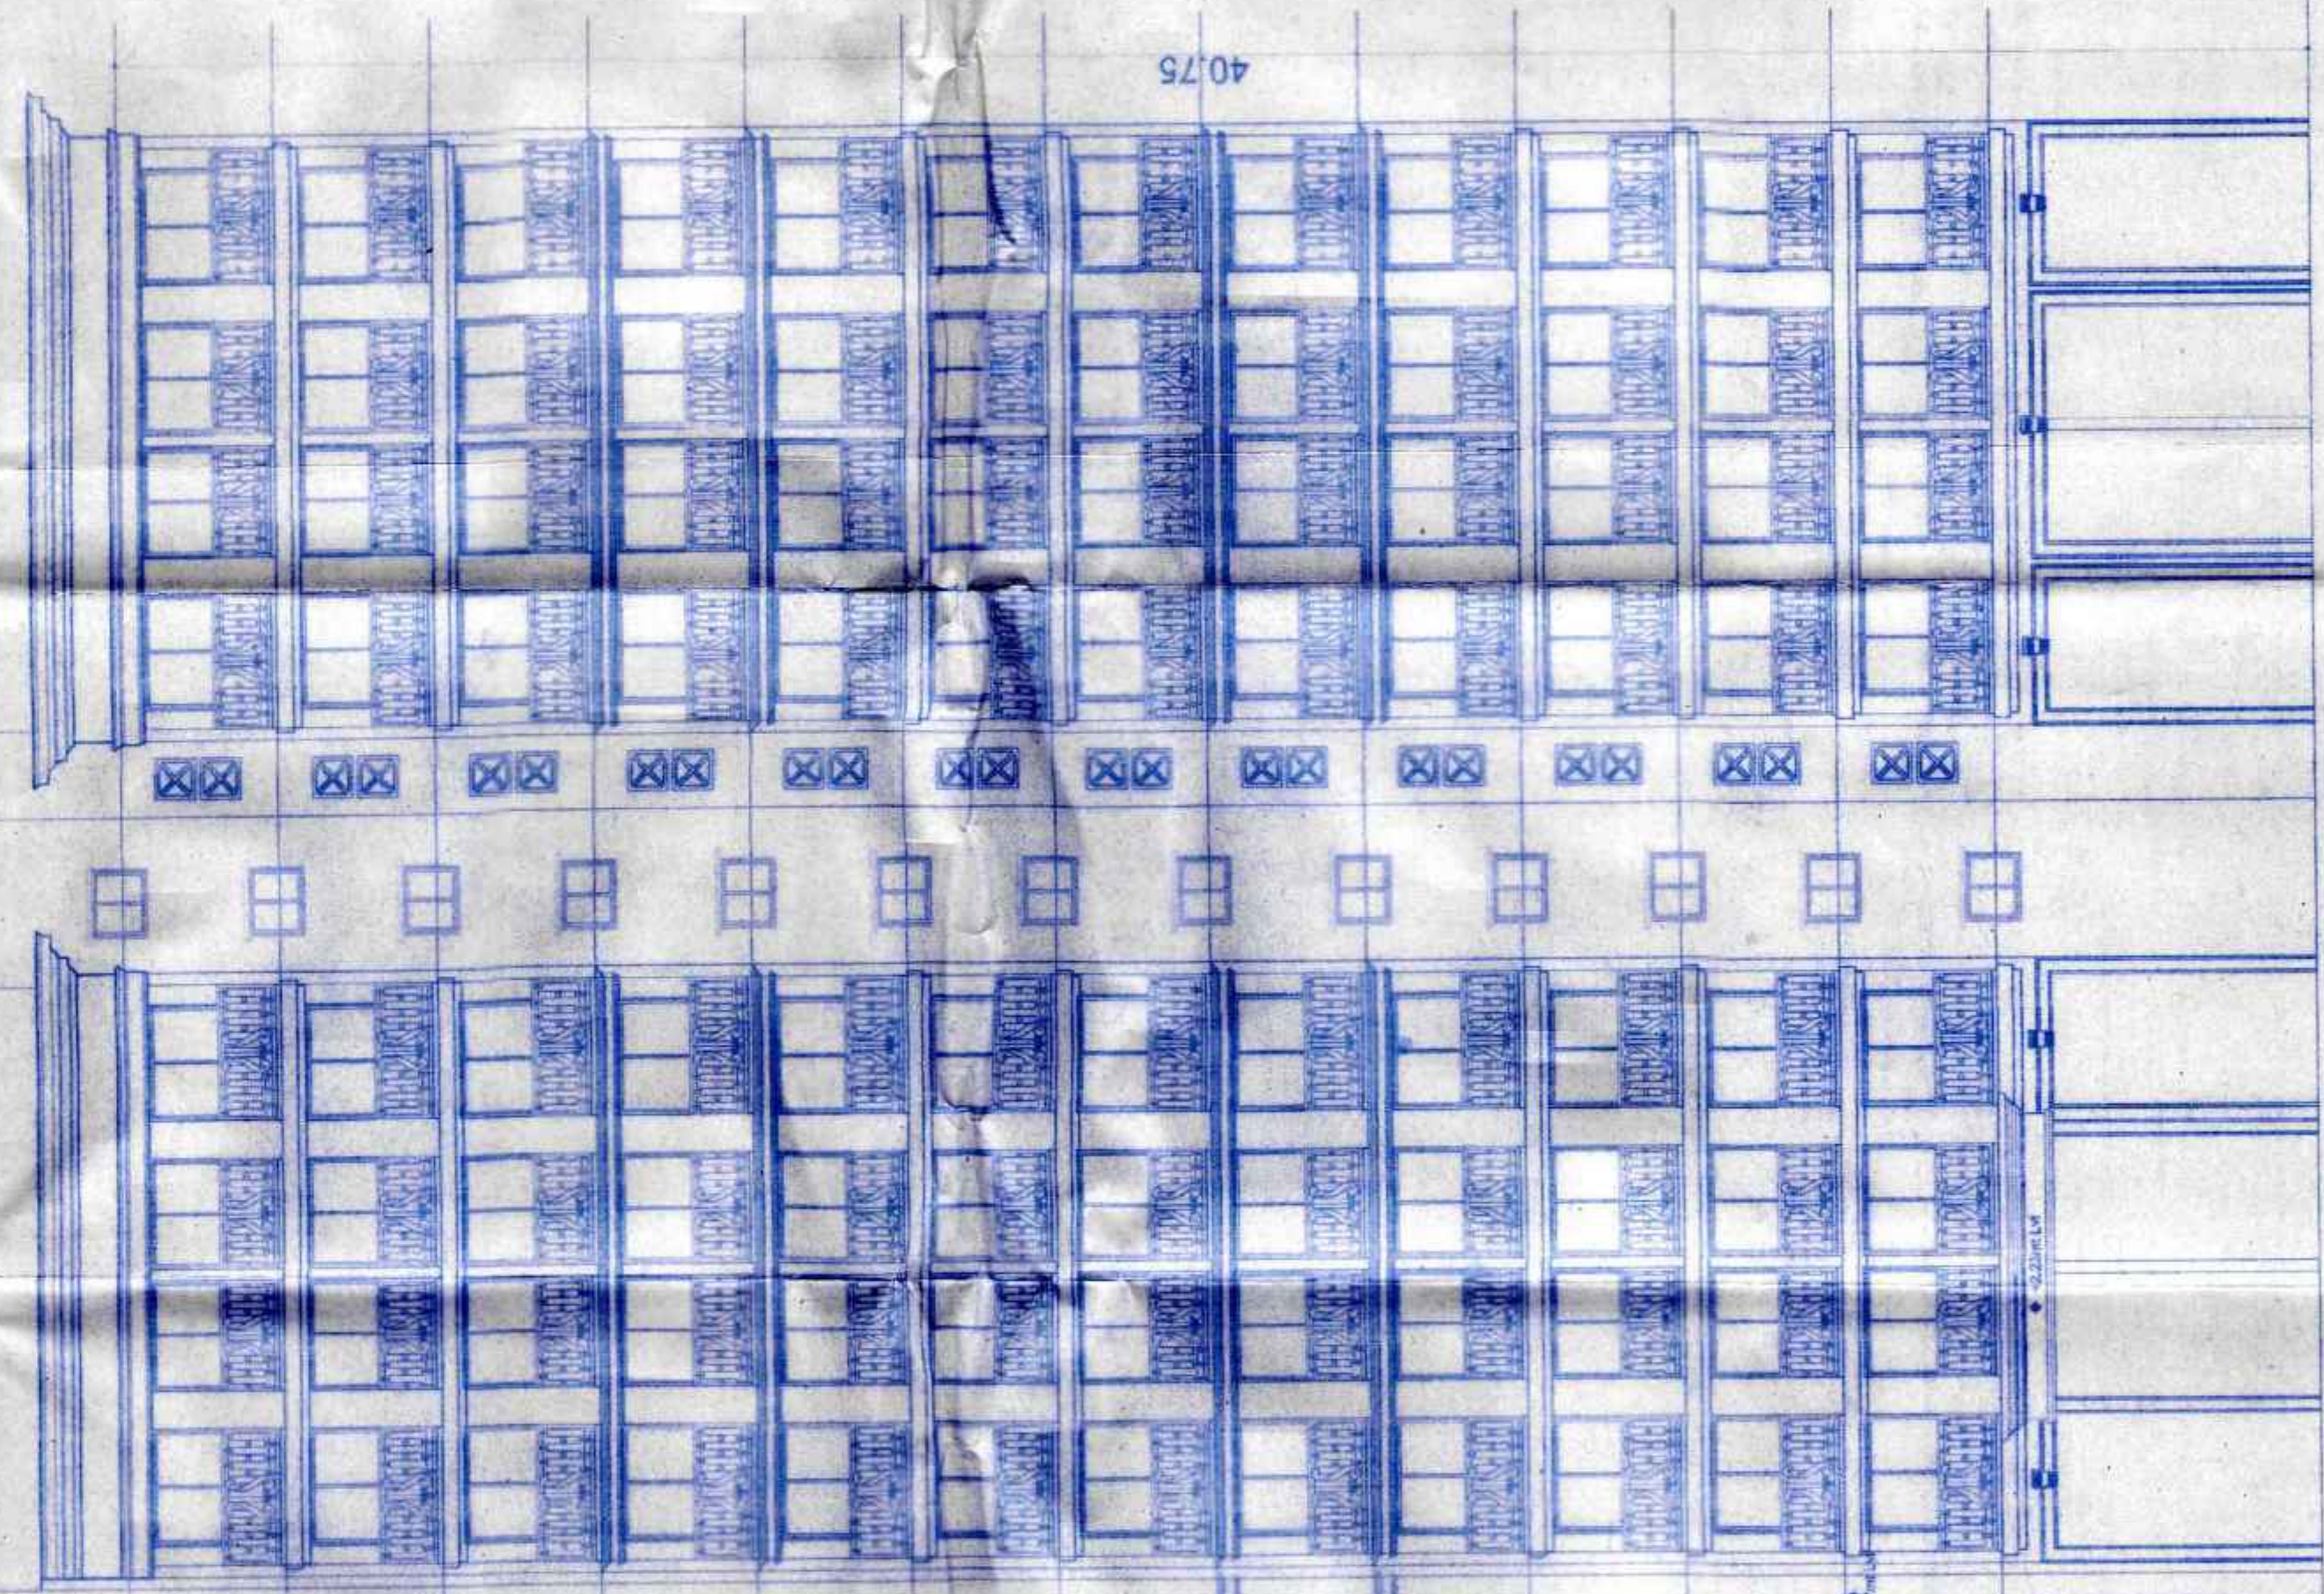

BLOCK 7B

[illegible]

१३
१२
११
१०
९

ನೃ. ಮಂಜೂರಾತಿಯನ್ನು ಪಡೆದ ಅಯ್ಯರ ಆ. ೨

ದಿನಾಂಕ ೨೭/೧೦/೨೦೧೬ ರ ಮೇರು ಎಲ್.ವಿ.ಸಂಖ್ಯೆ: ೩೦೧/೨೦೧೬
 ೧೪ನೇ ದಿನಾಂಕ ೨೮/೧೦/೨೦೧೬ ರ ಮೇರು ಎಲ್.ವಿ.ಸಂಖ್ಯೆ: ೩೦೧/೨೦೧೬

ಆಭ್ಯಾಸ ನಕ್ಷೆ ಮಂಡಿಸಲಾಗಿರುವ ವಿಧಿಬದ್ಧವಾಗಿರುವ ಪಾಠಕ್ಕೆಗೆ ಒಳಪಟ್ಟು

ಅನುಮೋದಿಸಲಾಗಿದೆ. ದಿನಾಂಕ: ೦೬.೧೧.೨೦೧೫

೦೨/೧೧/೨೦೧೮ ರವರೆಗೆ ಮಾತ್ರ ವಸಾಖೆ ಪಡೆದಿರುತ್ತದೆ.

(ಕೆಎಸ್ ಪ್ರದೀಪ್ ರಾಜ್)

21/1/2025

ಬೃಹತ್ ಬೆಂಗಳೂರು ಮಹಾನಗರ ಪಾಲಿಕೆ,
11/11/2016 ರಂದು

11/10/2019


100

[illegible][illegible][illegible][illegible][illegible]

(Permanent connection)	FEE DETAILS:	ii. The Applicant has paid the fee Rs. 84,95,00.00 vide Receipt No. <u>RS/2014/12700/10</u> dated <u>14.11.2016</u> for the following:
	1. Licence fees 2. Element charges for building 3. Ground Rent 4. Security Deposit	Rs. 54,67,120.00 Rs. 26,58,00.00 Rs. 47,21,00.00 Rs. 39,45,00.00

5. Plan only & Compound wall charges	Rs. 11,000.00
6. Add 1% for administrative charges towards labour costs	Rs. 6552.00
TOTAL	Rs. 91,488.00
SAY	Rs. 91,500.00
(Rupees Ninety Four Lakhs ninety five thousand only)	
Visa DO No. 00846, dated 11/11/2016	Rs. 91,500.00
Bank: Axis Bank Ltd. Indraprastha Branch	
<u>7. Labour Cost Details</u>	

LABOUR CESS AMOUNT. Rs. 9,000.00
 Record No. HO/3748/2014 Dated 11/11/2014.
 Particulars of NEFT/IGS No. = 0788520181110790.

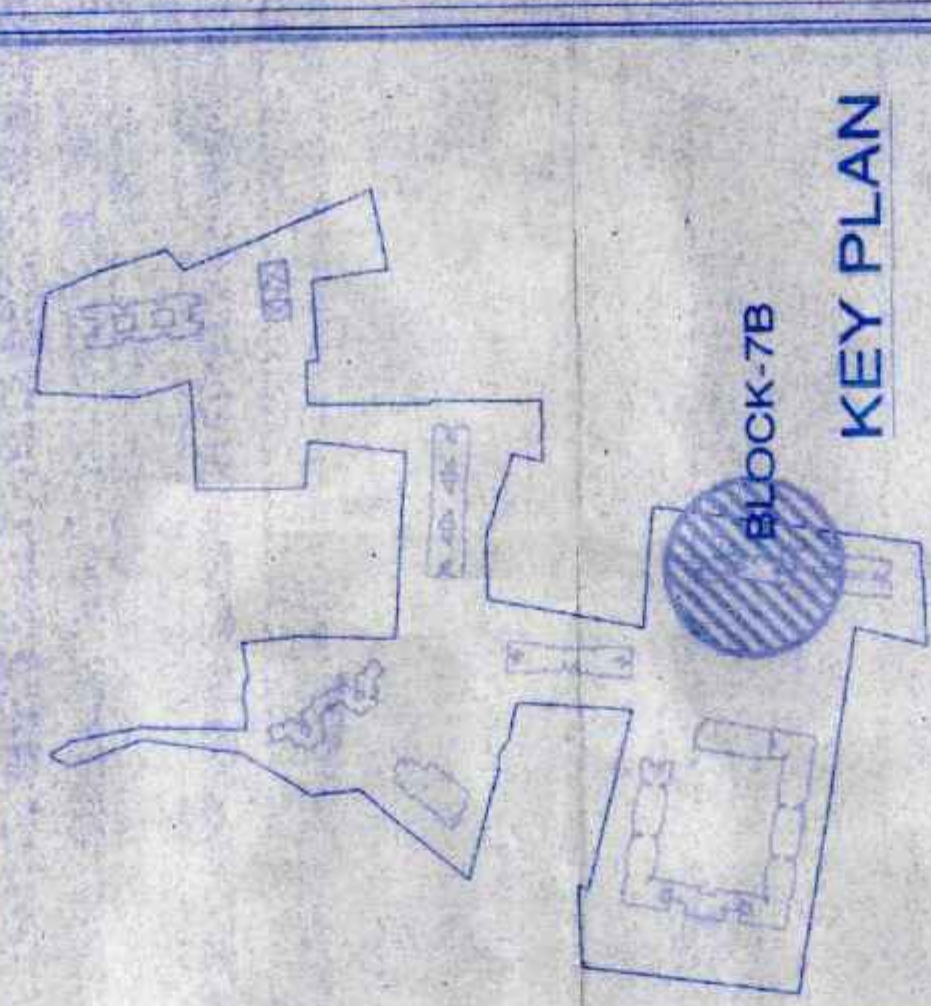

KEY PLAN

PROJECT TITLE: PROPOSED MODIFIED RESIDENTIAL DEVELOPMENT PLAN @ BEMP KHATA NO. 46/32/3 & 32/1, 32/21, 32/63, 32/61, 32/34, 32/37, 32/52, 32/57, 32/64, 32/66, 32/12/C, 32/12/B, 32/13, 32/22, 32/62, 32/51, 32/33, SY NO 32/12(B/P), 32/12(C/P), 32/21, 32/31(P), 32/33, 32/34, 32/65(P), 32/16, 32/37, 32/51(P), 32/52, 32/38, 32/6(P), 32/63, 32/64, 32/30, 32/32, BEGUR VILLAGE, BEGUR HOBLIWARD NO.192, BANGALORE SOUTH TALUK.

OWNER'S SIGNATURE

G.C.RUDRESH
Authorized Signatory
M/s SUADELA CONSTRUCTION PVT.LTD
75/7B, 100 Feet Road HAL 2nd stage,
Indiranagar Bangalore - 560038.

[Signature]

R.VASANTHMAHAVIA
(BCC/BL-3/E/3213/08-09)
No.29,2nd Main Road,Tata Silk Farm,
Basavanagudi BENGALURU - 560 004.

FRONT ELEVATION

SCALE : 1:125	DATE :	
DRAWN :	CHECKED :	

