


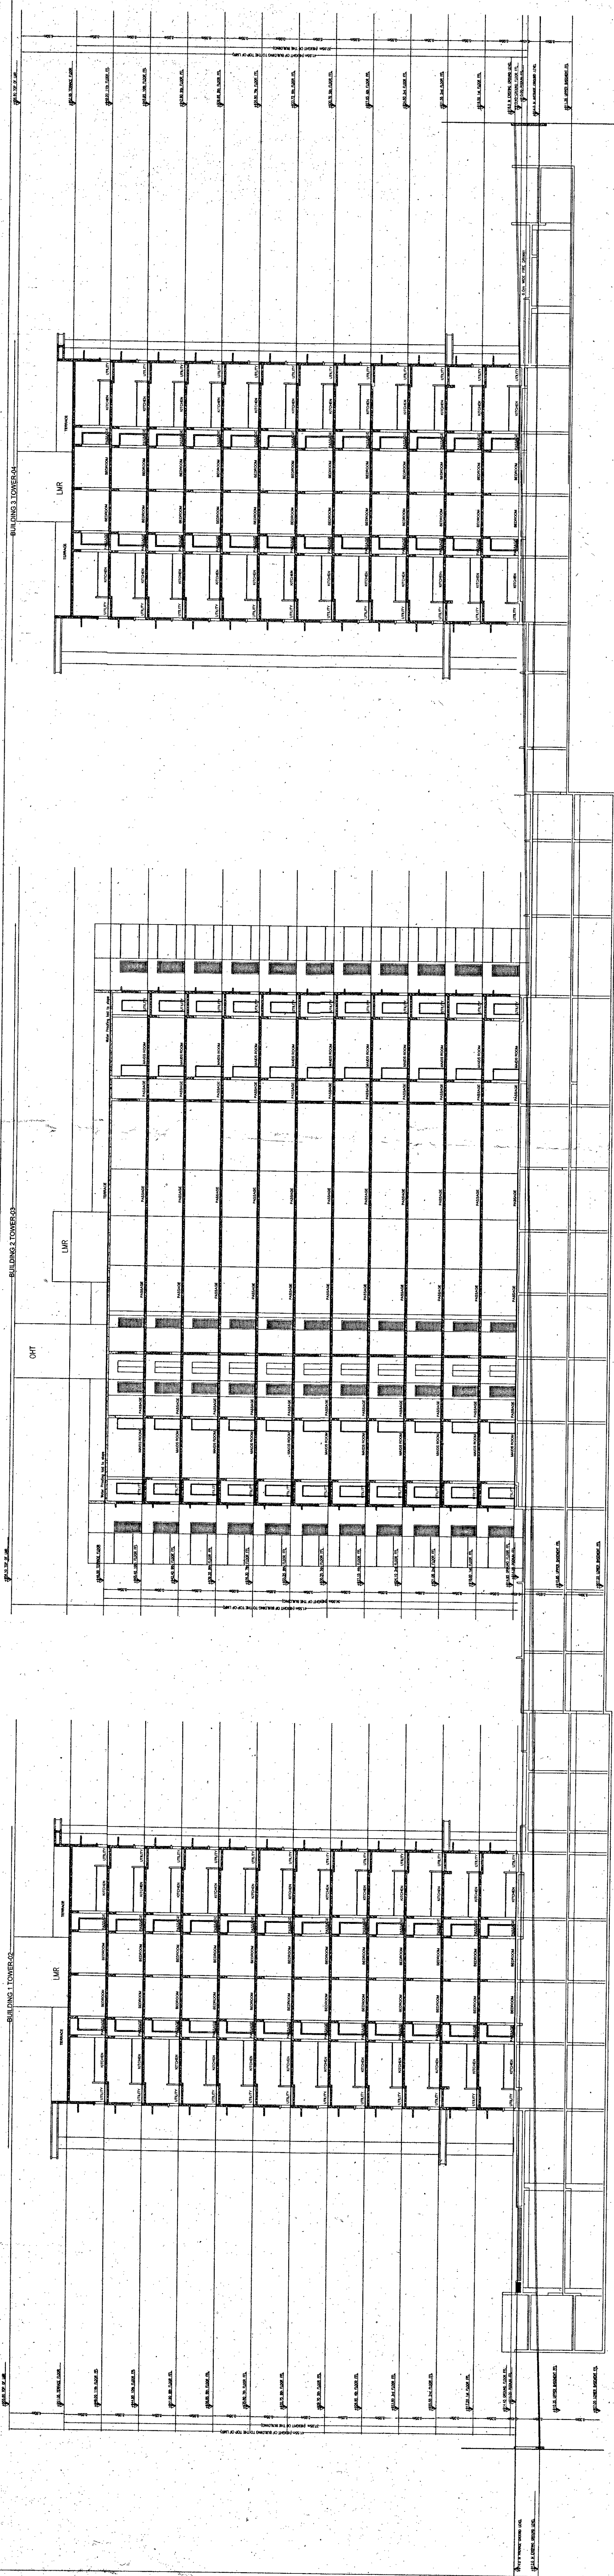

NOTE:
ALL DIMENSIONS ARE IN METERS

ORIENTATION : N	
SHEET NO. :	9 OF 9

ARCHITECT'S SIGNATURE:  ABHAYKITTY ZACHARIAH

OWNER SIGNATURE:  MR. SAROOSH DOWASJID DINSHAW
FRENCY ADJ. JEHWANG

PROJECT TITLE	PLAN SHOWING THE PROPOSED RESIDENTIAL DEVELOPMENT PLAN			Scale 1/200
	AT KATHA NO 241/51/152/554 & 14, NARSIPURA VILLAGE, VIDYANANTAPURA, WARD NO. 09, BANGALORE NORTH			
DRAWING No.	SUBJECT OF DRAWING :			Drawing No.
	SECTION & ELEVATION			
Drawing Controller	ZACHARIAN CONSULTANTS			Scale 1/200
	Drawn By : Checked Date : PM : Purpose : SANCTION			
H	Issued By : Issued Date : Issued By : Issued Date :			Drawing No.
	Issued By : Issued Date : Issued By : Issued Date :			

[illegible][illegible][illegible][illegible]