


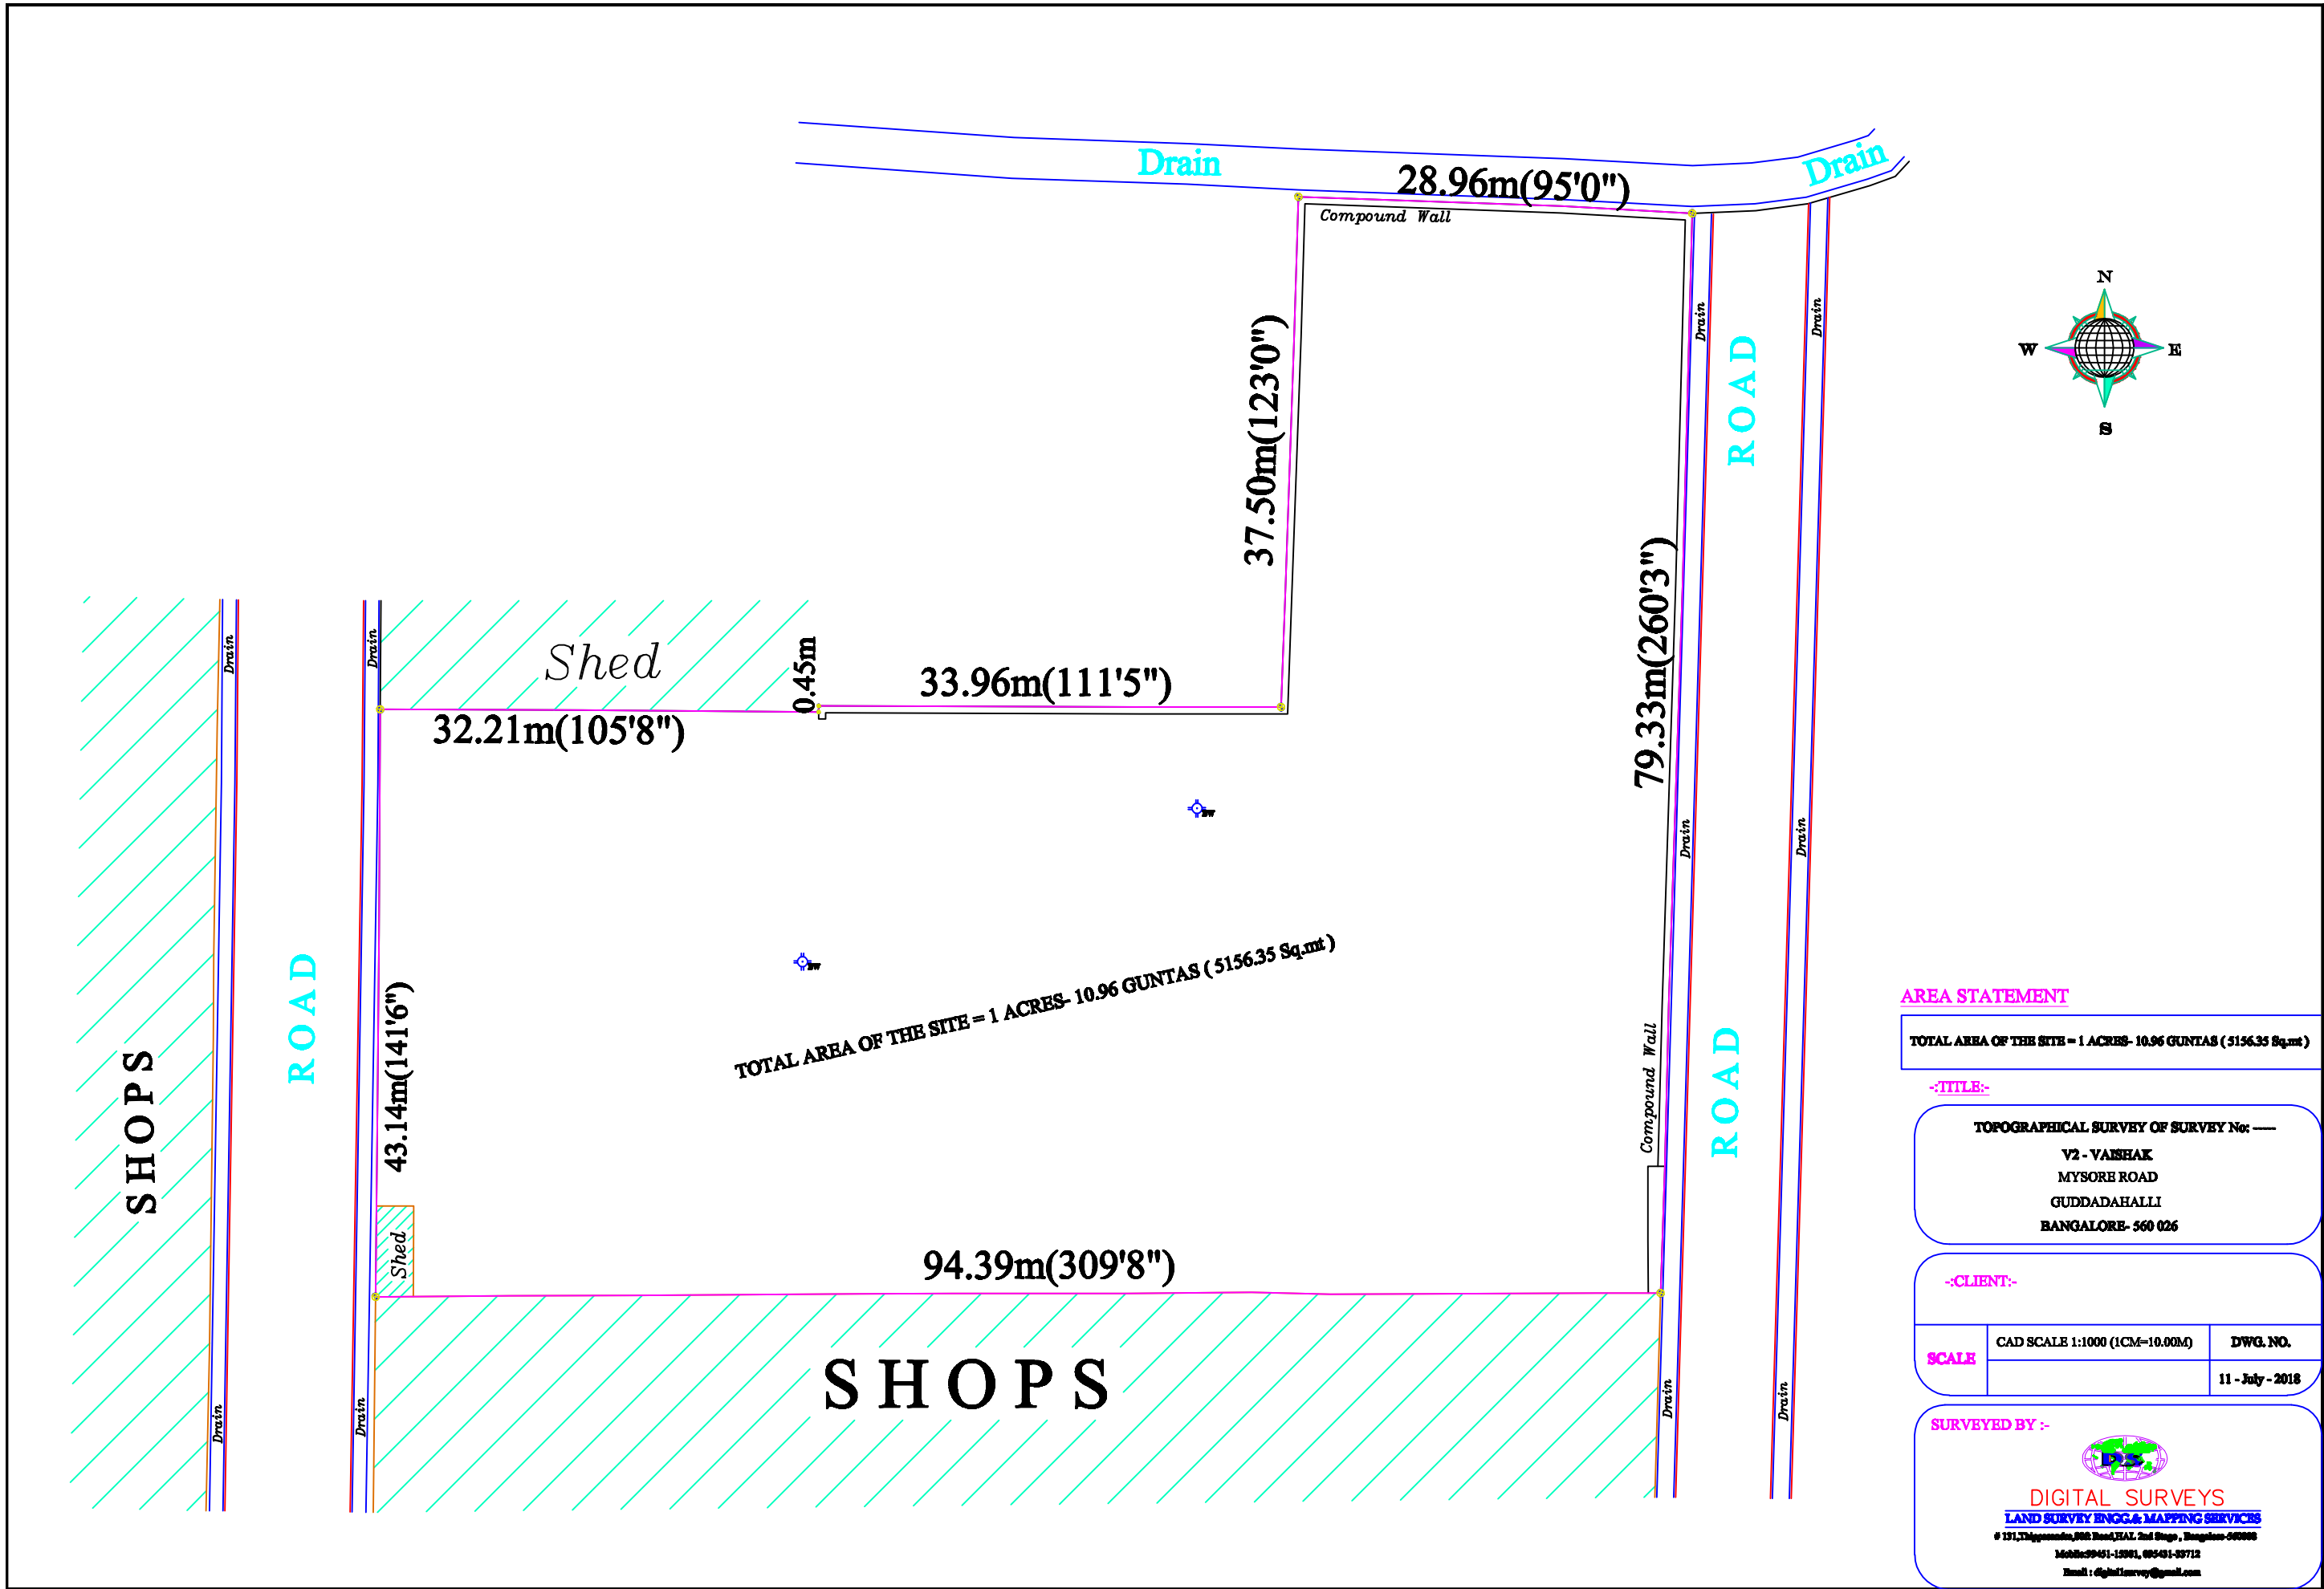

AREA STATEMENT

TOTAL AREA OF THE SITE = 1 ACRES- 10.96 GUNTAS ( 5156.35 Sq.mt )

:-TITLE:-

TOPOGRAPHICAL SURVEY OF SURVEY No: —  
V2 - VAISHAK  
MYSORE ROAD  
GUDDADAHALLI  
BANGALORE- 560 026

:-CLIENT:-

SCALE

CAD SCALE 1:1000 (1CM=10.00M)

DWG. NO.

11 - July - 2018

SURVEYED BY :-



DIGITAL SURVEYS  
LAND SURVEY ENGINEERING & MAPPING SERVICES

# 131, 7th Crossroad, 9th Stage, HAL, 2nd Stage, Bangalore-560008

Mobile: 99451-15081, 995491-93712

Email: digitalsurvey@gmail.com