


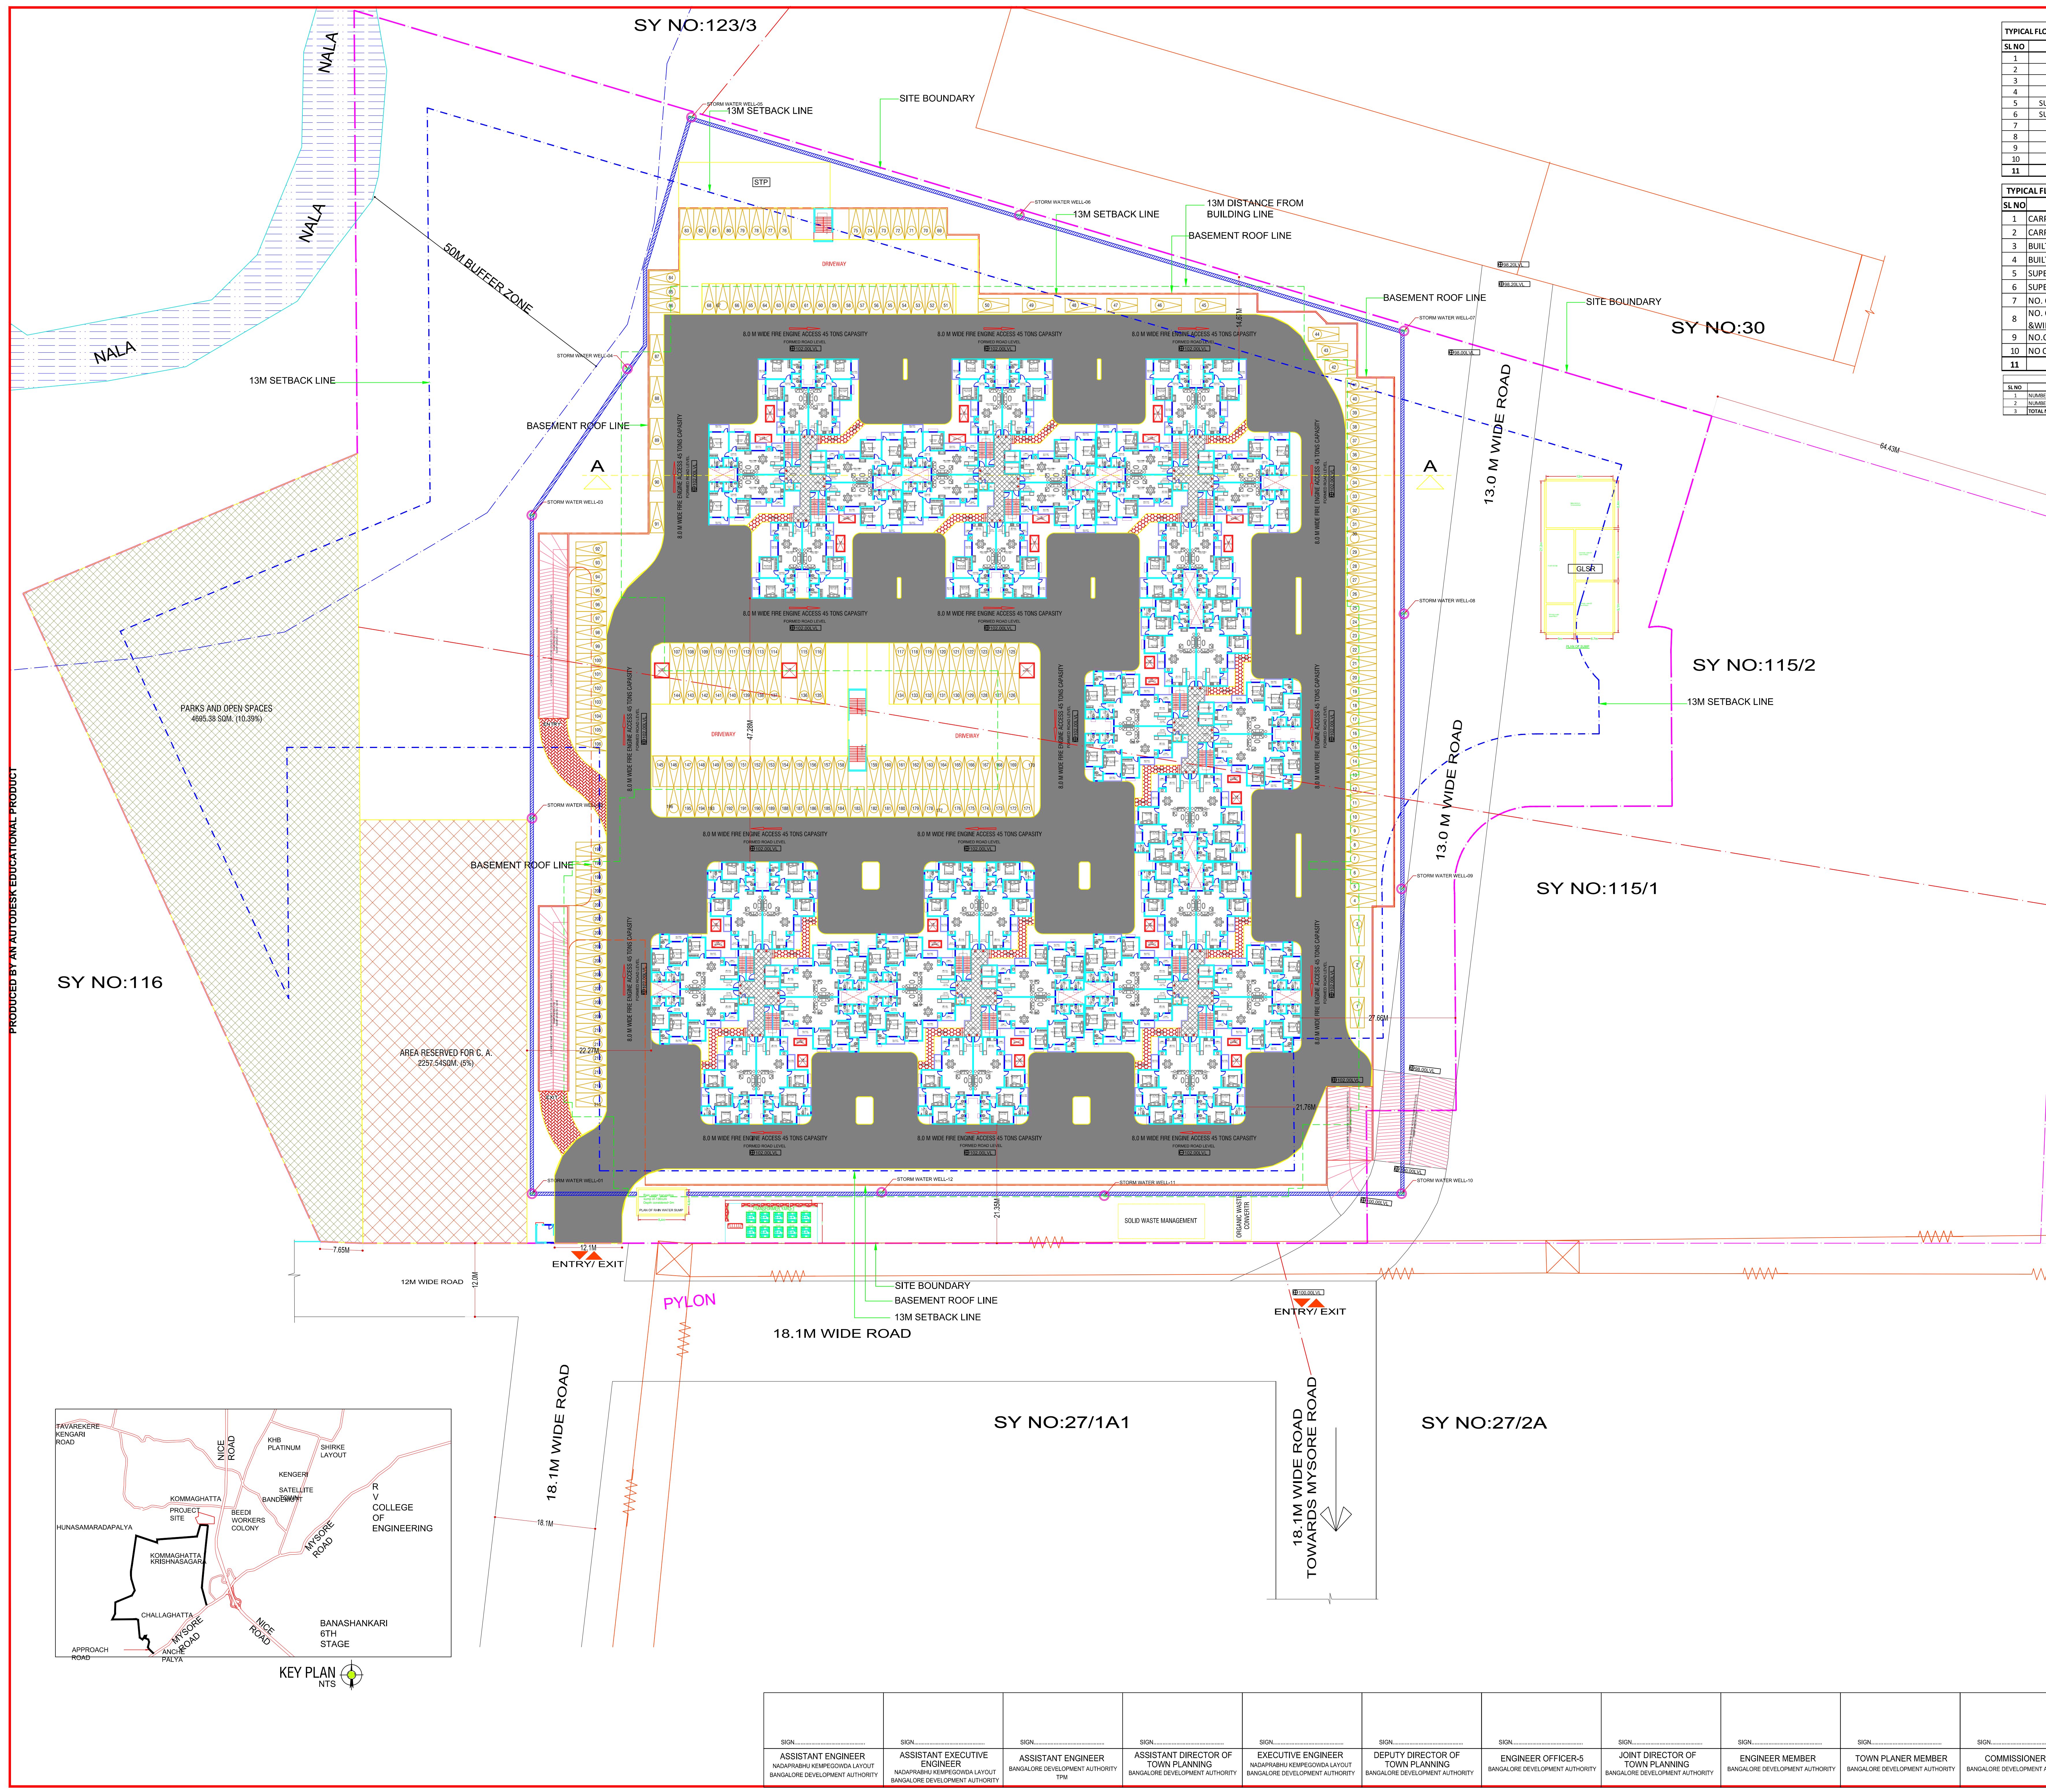

TYPICAL FLOOR MIG (FOR WING-A, WING-B, WING-C & WING-D)		
SL NO	DESCRIPTION	AREA IN SQM
1	CARPET AREA OF 1 FLAT	111.54
2	CARPET AREA OF 8 FLAT	892.32
3	BUILTUP AREA OF 1 FLAT	122.17
4	BUILTUP AREA OF 8 FLAT	977.36
5	SUPER BUILTUP AREA OF 1 FLAT	134.85
6	SUPER BUILTUP AREA OF 8 FLAT	1078.8
7	NO OF FLOORS (B+G+14)	15
8	NO OF WINGS -MIG	4
9	NO OF UNITS PER FLOOR	8
10	NO OF UNITS PER WING	320
11	TOTAL NO OF UNITS	480

TYPICAL FLOOR LIG (FOR WING-E, WING-F & WING-G)		
SL NO	DESCRIPTION	AREAS (SQM)
1	CARPET AREA OF 1 FLAT	82.552
2	CARPET AREA OF 8 FLATS	660.416
3	BUILTUP AREA OF 1 FLAT	90.99
4	BUILTUP AREA OF 8 FLATS	727.92
5	SUPER BUILTUP AREA OF 1 FLAT	103.434
6	SUPER BUILTUP AREA OF 8 FLAT	827.47
7	NO. OF FLOORS (B+G+14)	15.00
8	NO. OF WINGS (WING-E, WING-F & WING-G)	3.00
9	NO. OF UNITS PER FLOOR	8.00
10	NO OF UNITS PER FLOOR	120.00
11	TOTAL NO. OF UNITS	360.00

CAR PARKING PROVIDED		
SL NO	DESCRIPTION	NO
1	NUMBER OF COVERED CAR PARKING PROVIDED IN BASEMENT FLOOR	78.00
2	NUMBER OF SURFACE CAR PARKING PROVIDED	23.00
3	TOTAL NUMBER OF CAR PARKING PROVIDED	101.00

AREA STATEMENT		
SL NO	DESCRIPTION	SQM
1	TOTAL PLOT AREA	45150.74
2	CIVIC AMENITIES PROVIDED 5.00% (FOR TOTAL PLOT AREA)	2257.54
3	NET PLOT AREA (1-2)	42893.20
4	FAR PERMISSIBLE	2.30
5	FAR ACHIEVED	2.34
6	PERMISSIBLE FAR AREA (3 X 4)	107233.01
7	PROPOSED FAR AREA	108637.14
8	TOTAL BALANCE PERMISSIBLE FAR AREA(=7)	6533.51
9	PARK & OPEN SPACES REQUIRED (10.00%)	4515.07
10	PARK & OPEN SPACES PROVIDED (10.39%)	4695.38

SITE AREA STATEMENT		
SL NO	DESCRIPTION	SQM
1	CIVIC AMENITIES	2257.54
2	PARKS AND OPEN SPACES	4695.38
3	NET SITE AREA	38197.82
4	TOTAL SITE AREA	45150.74

FAR & GROUND COVERAGE CALCULATION		
BUILDING BLOCK (WING-A+WING-B+WING-C+ WING-D+WING-E+WING-F & WING-G) FAR (AREA)	100579.50	SQM
TOTAL PLOT AREA	45150.74	SQM
DEDUCTION: C.A AREA (5.00%)	2257.54	SQM
NET PLOT AREA CONSIDERED FOR FAR CALCULATION	42893.20	SQM
NET PLOT AREA CONSIDERED FOR GROUND COVERAGE CALCULATION (TOTAL PLOT AREA - CIVIC AMENITIES AREA)	42893.20	SQM

F.A.R. CALCULATION		
TOTAL NET FAR AREA=100579.50		
FAR ACHIEVED=TOTAL NET FAR AREA / NET PLOT AREA		
FAR = 100579.50 / 42893.20		
	2.34	
FAR ALLOWED=2.30		
FAR ACHIEVED=2.34		

GROUND COVERAGE CALCULATION		
GROUND COVERAGE - PLOT-A		
PLOT AREA CONSIDERED FOR GROUND COVERAGE CALCULATION=38969.24 SQM		
GROUND COVERAGE ACHIEVED=PUNTH AREA / NET PLOT AREA		
=6787.61X 100 / 15.85		
	42893.20	
GROUND COVERAGE ALLOWED=55.00%		
GROUND COVERAGE ACHIEVED=15.85%		

SCHEDULE		
	AS PER Z. R.	AS PER PLAN
CIVIC AMENITIES	5.00%	5.00%
PARK AND OPEN SPACES	10.00%	10.39%
F.A.R	2.30	2.34
GROUND COVERAGE	55%	15.85%
BUILDING HEIGHT	45.00M	44.10M
BUILDING SETBACK	13M ALL ROUND	13M ALL ROUND

GROUND COVERAGE CALCULATIONS		
TYPE OF BLOCK	NO. OF BUILDING	PUNTH AREA OF 1 BLOCK (BUILTUP AREA) (SQM)
MIGI GROUND +14 FLOORS)	4	1078.80
LIGI GROUND +14 FLOORS)	3	827.47
TOTAL		6787.61

AREA CALCULATION FOR RESIDENTIAL BLOCK (MIGI)		
TOTAL NO. OF MIGI GROUND +14 FLOORS BUILDING-A NOS. (WING-A, WING-B, WING-C, AND WING-D)		
FLOOR	GROSS AREA	DEDUCTIONS (LIFT WELL, LAMB VOICES) (SQM)
GROUND FLOOR	1078.77	13.17
1st FLOOR	1078.77	13.17
2nd FLOOR	1078.77	13.17
3rd FLOOR	1078.77	13.17
4th FLOOR	1078.77	13.17
5th FLOOR	1078.77	13.17
21st FLOOR	1078.77	13.17
22nd FLOOR	1078.77	13.17
23rd FLOOR	1078.77	13.17
24th FLOOR	1078.77	13.17
25th FLOOR	1078.77	13.17
26th FLOOR	1078.77	13.17
27th FLOOR	1078.77	13.17
28th FLOOR	1078.77	13.17
29th FLOOR	1078.77	13.17
30th FLOOR	1078.77	13.17
31st FLOOR	1078.77	13.17
32nd FLOOR	1078.77	13.17
33rd FLOOR	1078.77	13.17
34th FLOOR	1078.77	13.17
35th FLOOR	1078.77	13.17
36th FLOOR	1078.77	13.17
37th FLOOR	1078.77	13.17
38th FLOOR	1078.77	13.17
39th FLOOR	1078.77	13.17
229th FLOOR	1078.77	13.17
230th FLOOR	1078.77	13.17
231st FLOOR	1078.77	13.17
232nd FLOOR	1078.77	13.17
233rd FLOOR	1078.77	13.17
234th FLOOR	1078.77	13.17
235th FLOOR	1078.77	13.17
236th FLOOR	1078.77	13.17
237th FLOOR	1078.77	13.17
238th FLOOR	1078.77	13.17