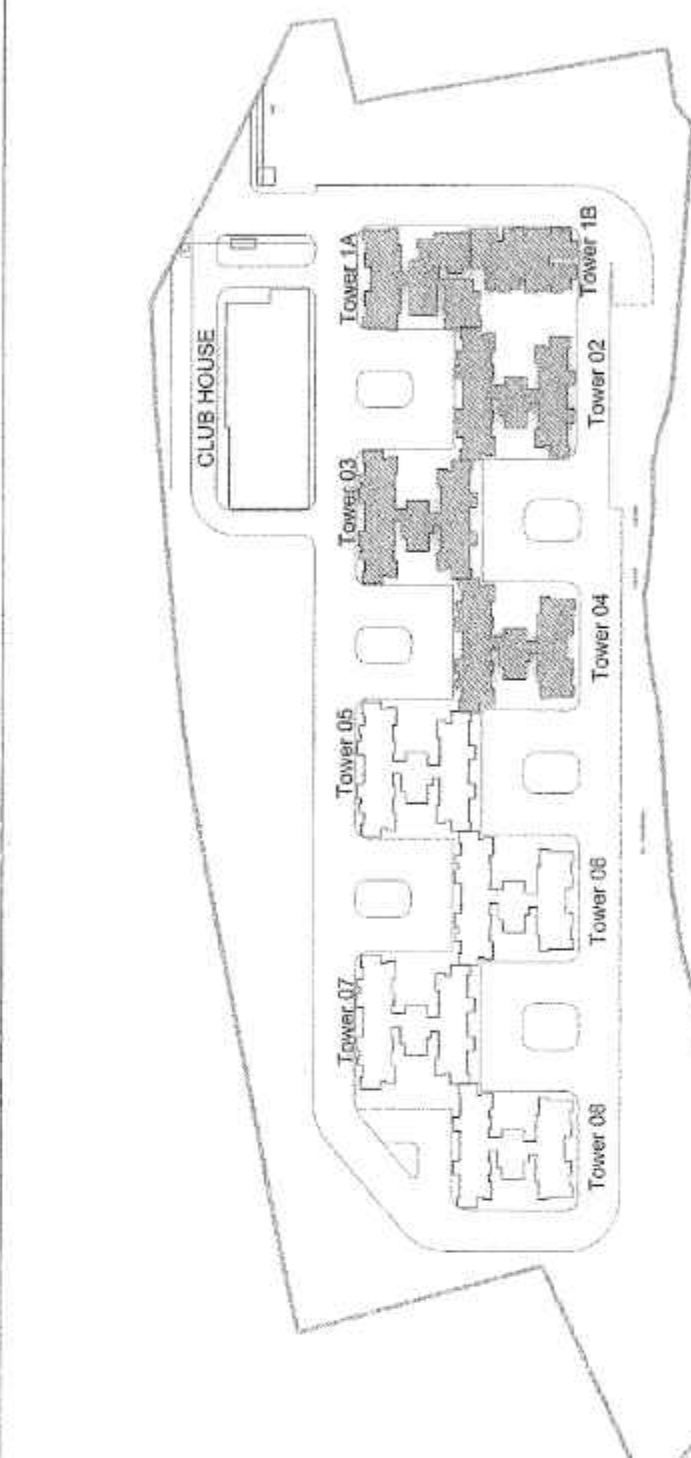
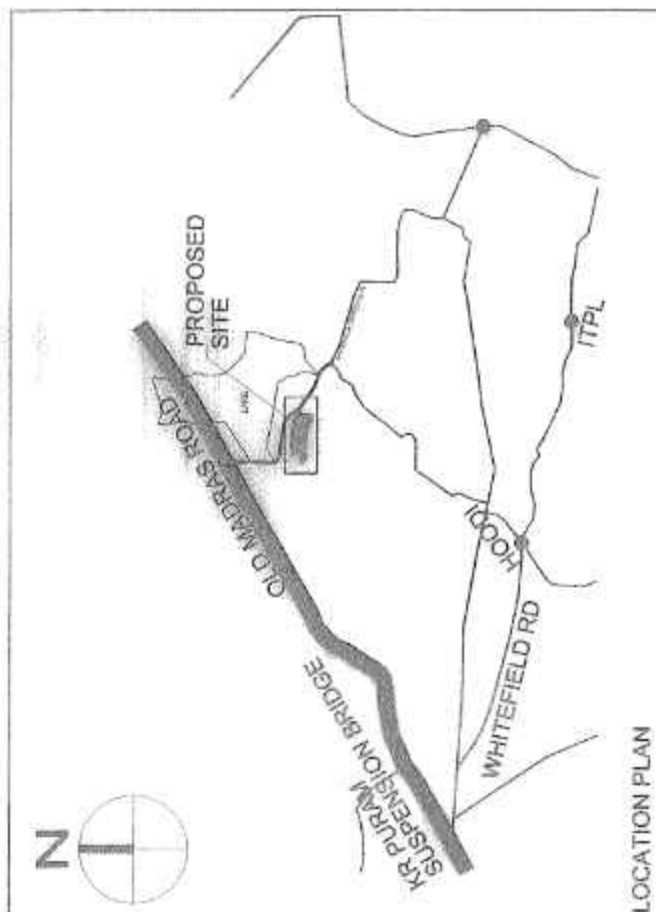


1. Notified drawings to be submitted to the Regional Building at Plot No. 100/102, 104/115, 105/116, 106/117, 1380/1391, 13

[illegible]

AREA ESTIMATES (in SQM)	
[illegible]

PROJECT TITLE :
PROPOSED DEVELOPMENT OF RESIDENTIAL
APARTMENTS ON SURVEY No 51/1 & 51/2,
ON KHATA No.116, WARD No.53,
AT SEEGEHALI VILLAGE, K.R PURAM HOBLI,
BANGALORE (EAST), TAILUK

OWNER'S SIGNATURE :
GOPI KRISHNAN
LEVEL FOUR, RAHEJA PARAMOUNT,
138, RESIDENCY ROAD, BANGALORE-560025
PH: 080-49460000

PLANNER'S / ENGINEER'S SIGNATURE:

SAKSHMAN'S
BCC/BL/3.6/E-3682/2012-13
PROJECT CONSULTANTS :

RSP Design Consultants
(India) Pvt Ltd.

MODIFIED SANCTION DRAWINGS

SIGNATURES :	
PROJECT ARCHITECT	PROJECT CO-ORDINATOR


DRAWING TITLE

(15TH TO 18TH)
TYPICAL FLOOR PLAN
TOWER 1A, 1B, 2, 3, 4

ALL DIMENSIONS ARE IN METRES

ORIENTATION : 	SHEET NO : 11a OF 14
--	-------------------------

ITEM NAME : ---	DATE : 04/02/2018
SCALE : 1:150	CHECKED : LAKSHMAN
DRAWN : VINAYAK	
JOB NO : 13661	DRAWING NO : SD-11a

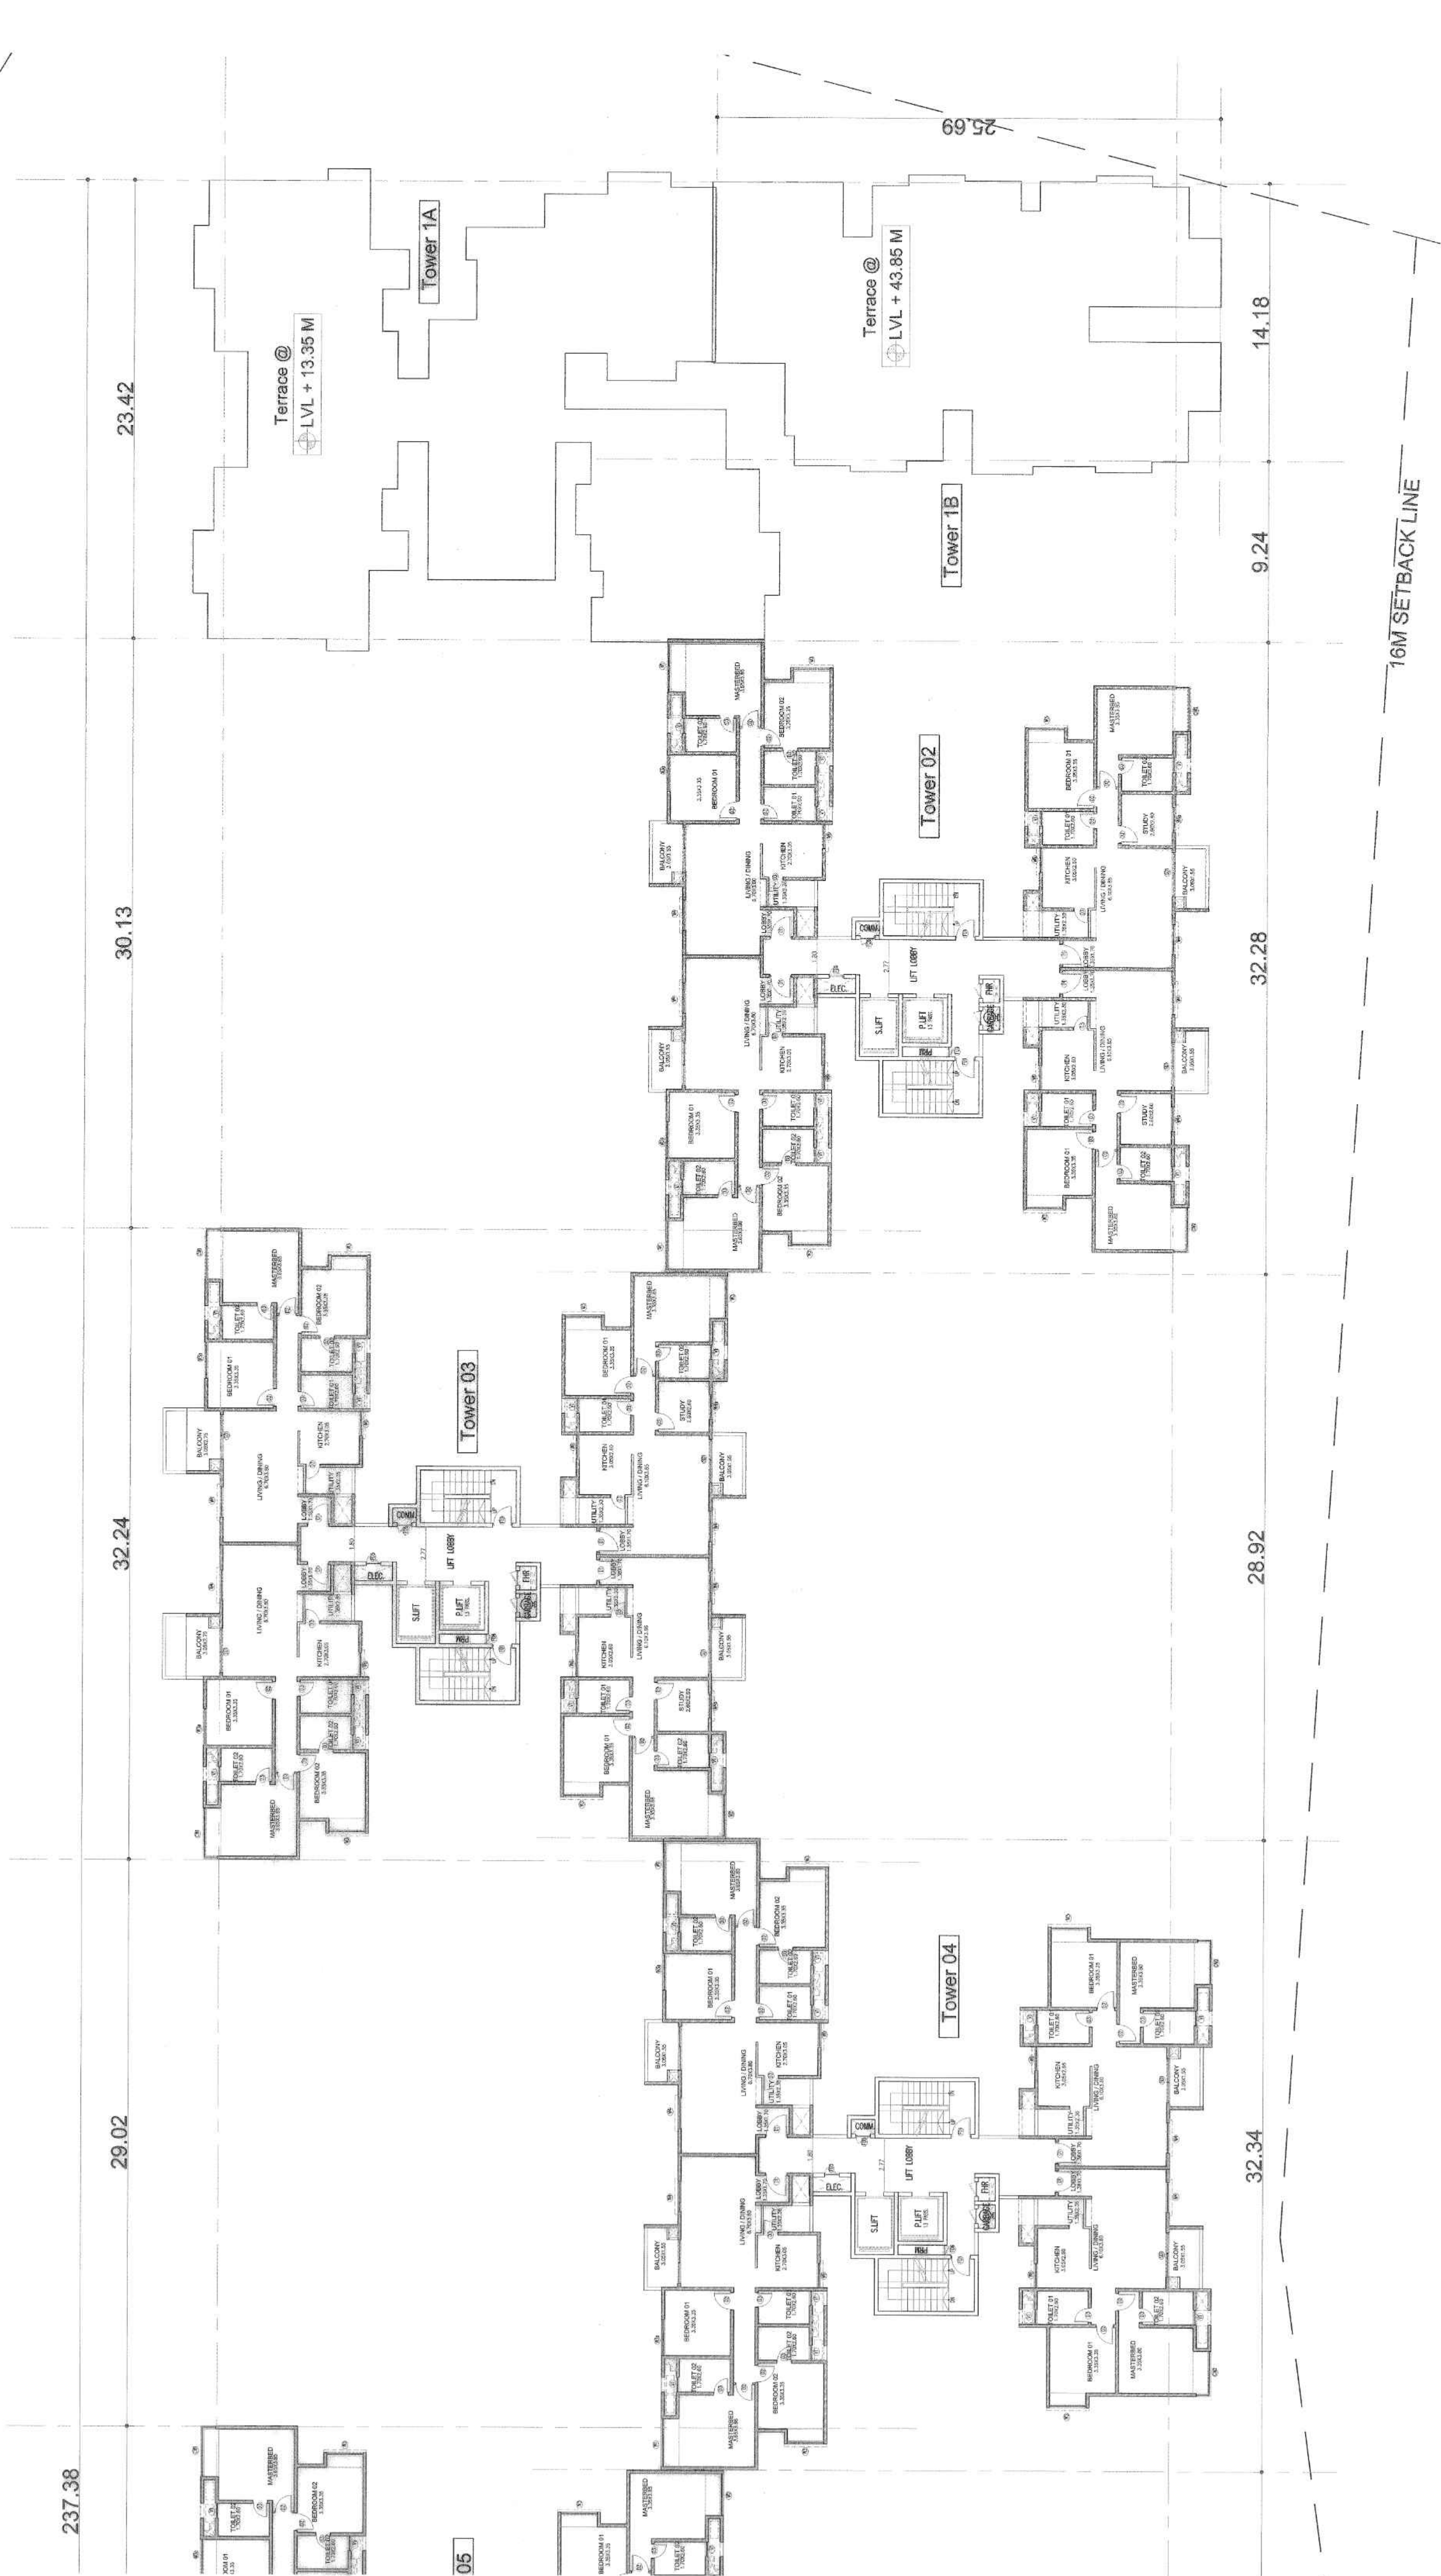[illegible]

Note: 5818 4.01.21/2
Development Plan approved by BDA.
Vide work order No. : BDA / TPM / DLP-29 / 2014-15 / 2665 / 2015-16
Dated : 03-10-2015

