


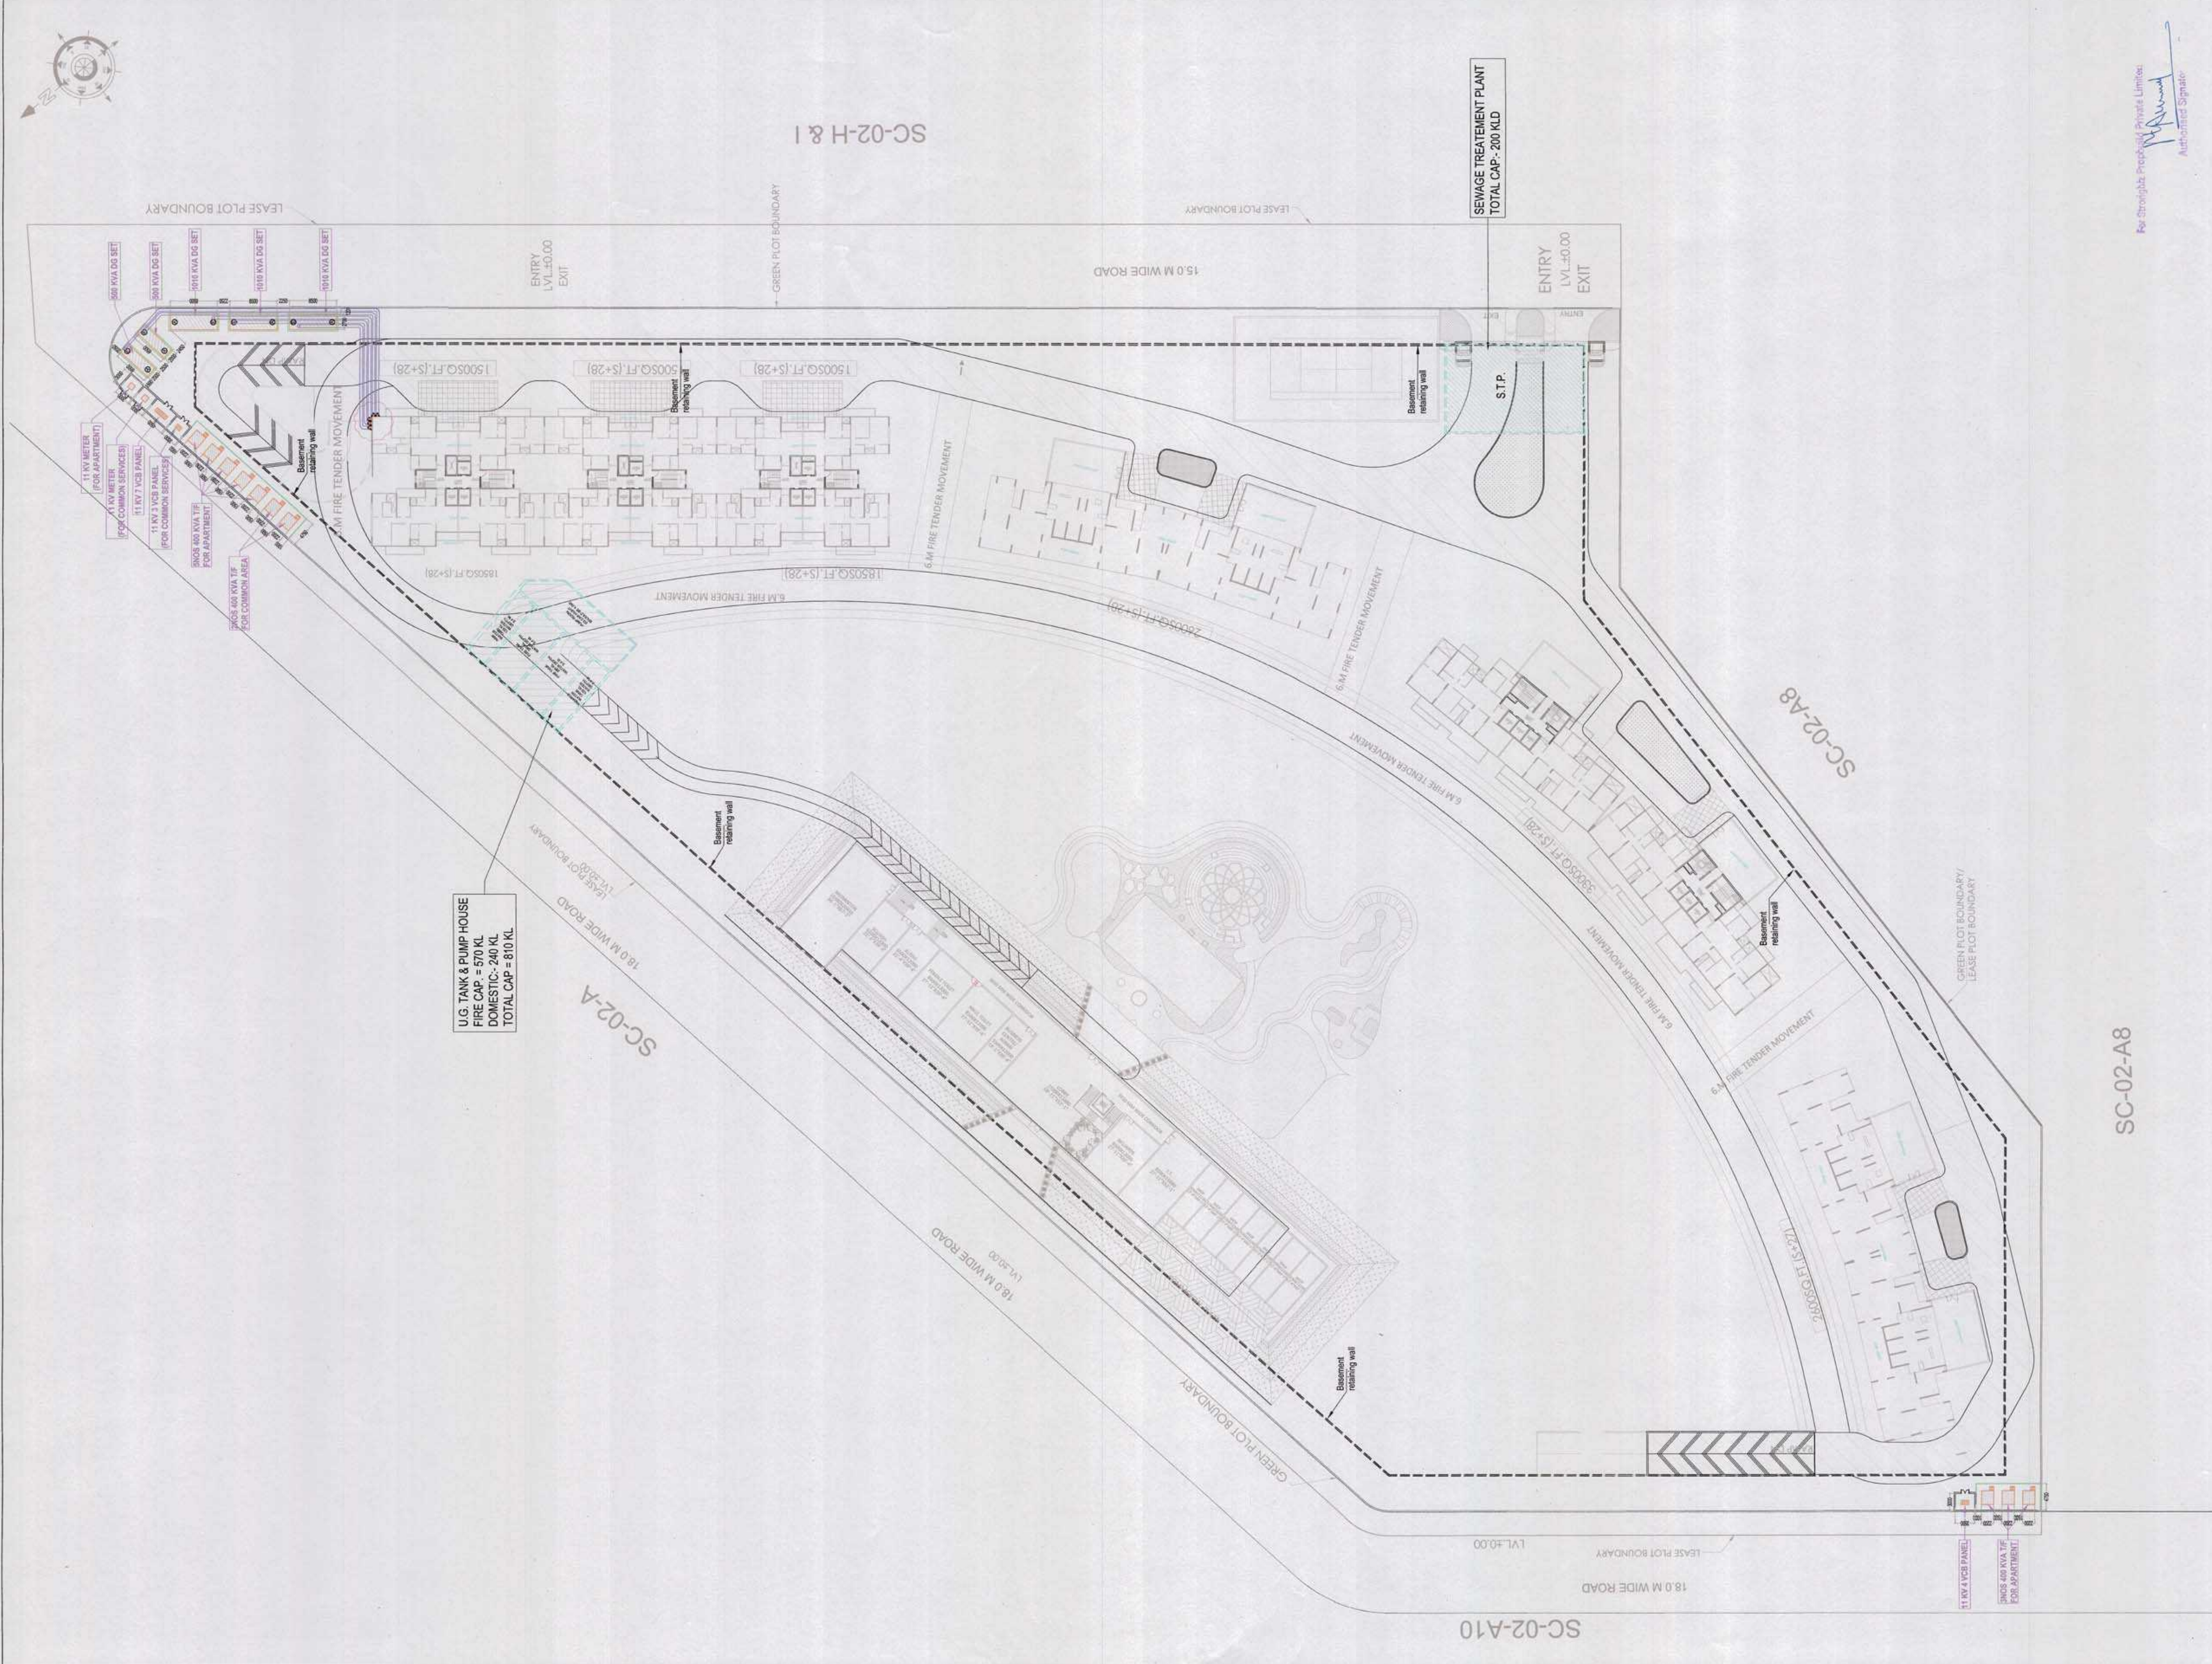

U.G. TANK & PUMP HOUSE
FIRE CAP = 570 KL
DOMESTIC = 240 KL
TOTAL CAP = 810 KL

SEWAGE TREATMENT PLANT
TOTAL CAP = 200 KLD

SC-02-A8

SC-02-H & I

rev. no.	date	revision

project

PROPOSED PLAN OF SPORTS CITY AT
LAND PARCEL SC-02/A7, SECTOR - 150, NOIDA.

title

LAYOUT PLAN

drawing released for

☒ APPROVAL
☐ ADVANCE COPY
☐ RERA SUBMISSION
☐ CONSTRUCTION

scale

1 : 550 @ A1

date

MAY, 2019

drawn by

Anil

designed by

Sanjay Goyal

checked by

Anand Havdla

architects

Architect Hafeez Contractor
29 Bank Street, Bombay 400 027, Tel: 261920

services consultant

Consummate Engineering Services (P) Ltd.
Noida Office : B-67 Sector - 67, Noida - 201 301
Tel : (0120) 2305501 (30 Lines)
Lic. Office : R-606, Rohas Purnima, Gomti Nagar, Lucknow
e mail : mail@cespl.in, website : www.cespl.in

rev. no.

date

revision

For Straightline Private Limited
[Signature]
Authorized Signatory