
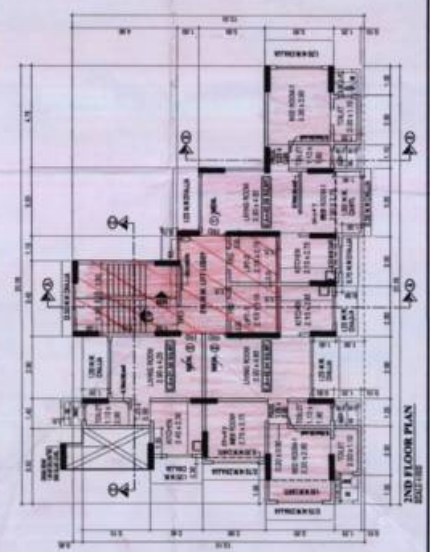
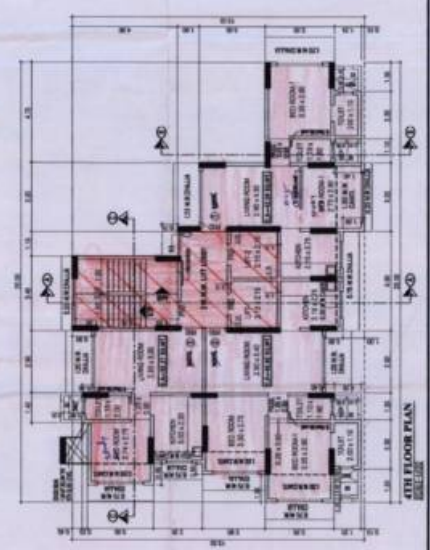
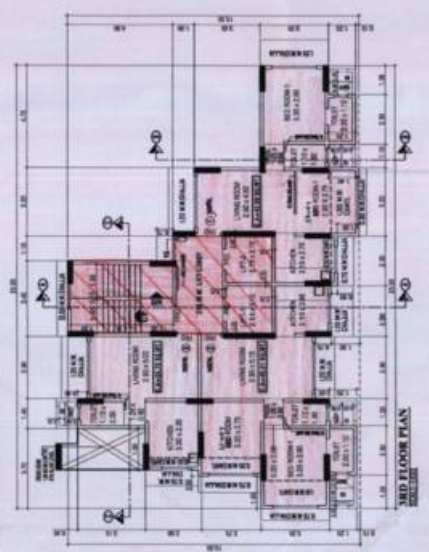
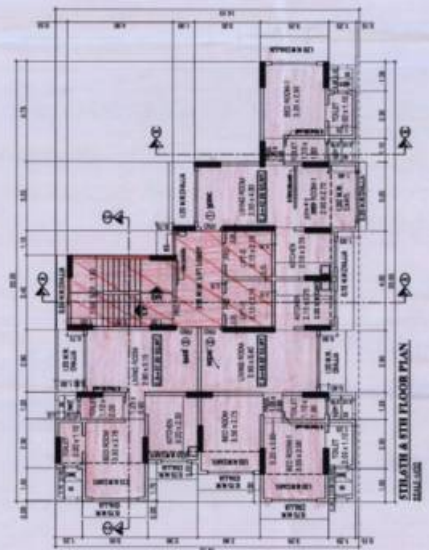
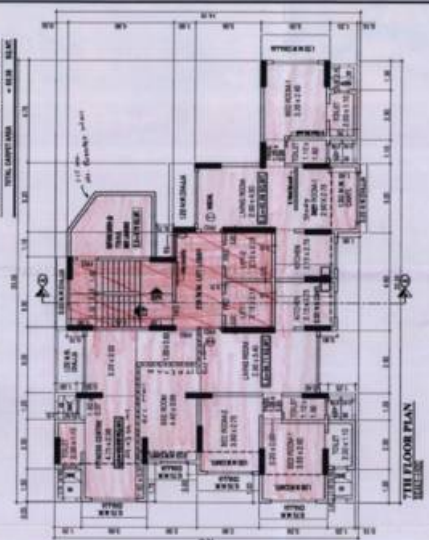
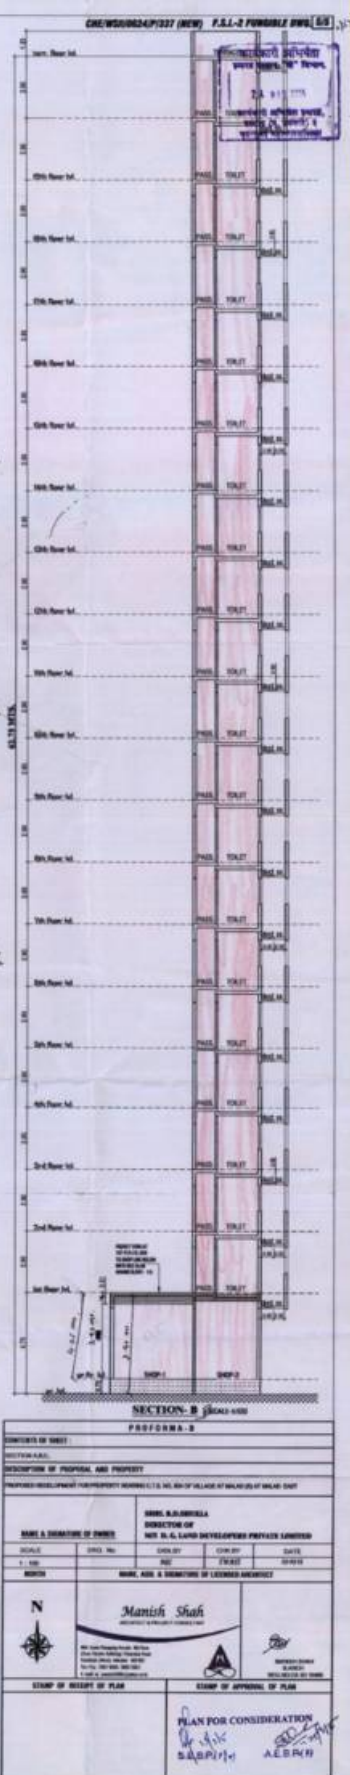
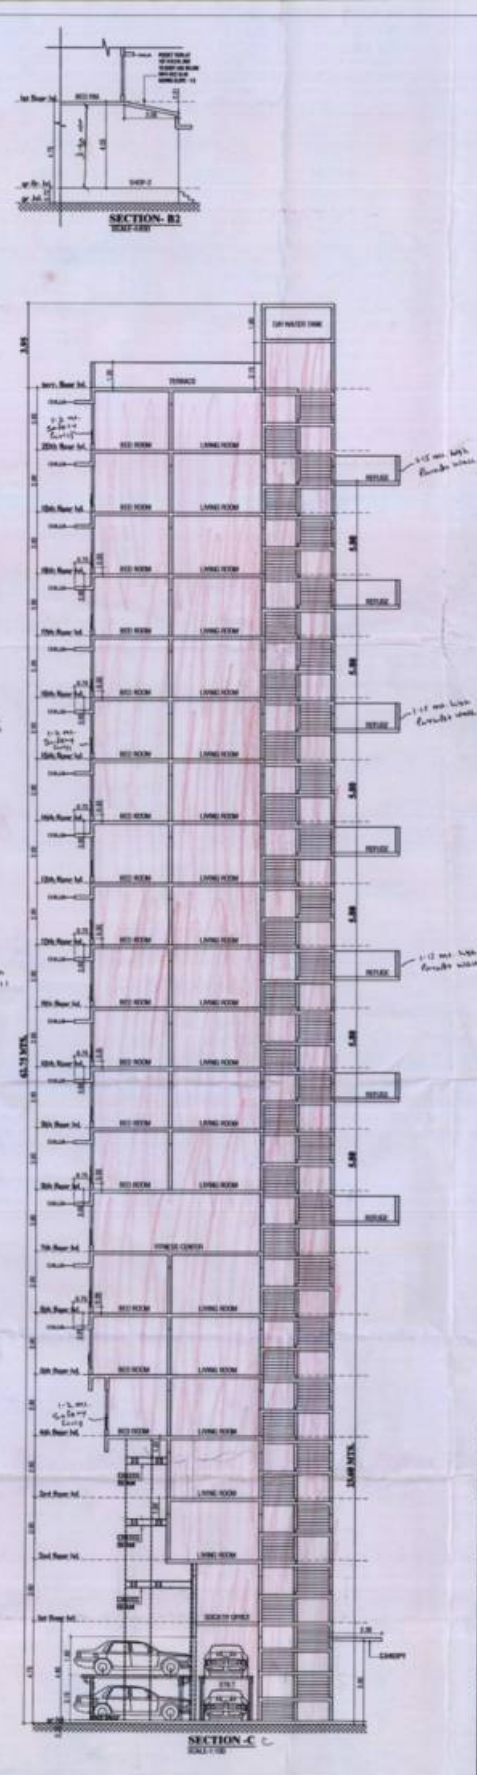


[illegible][illegible]

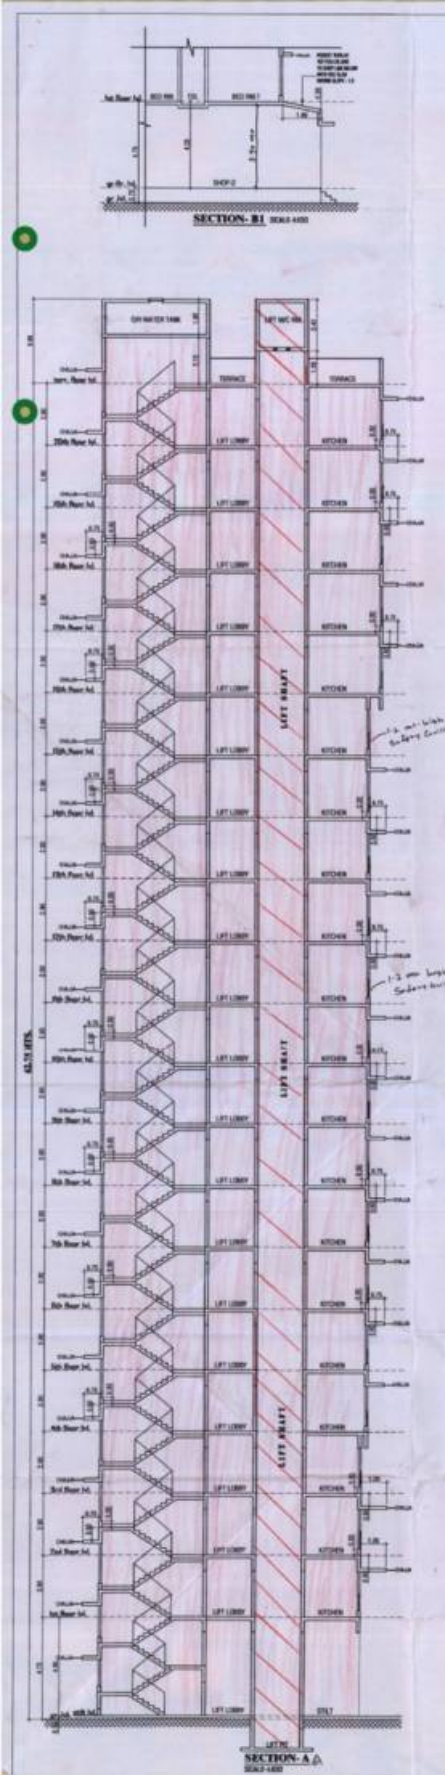

