
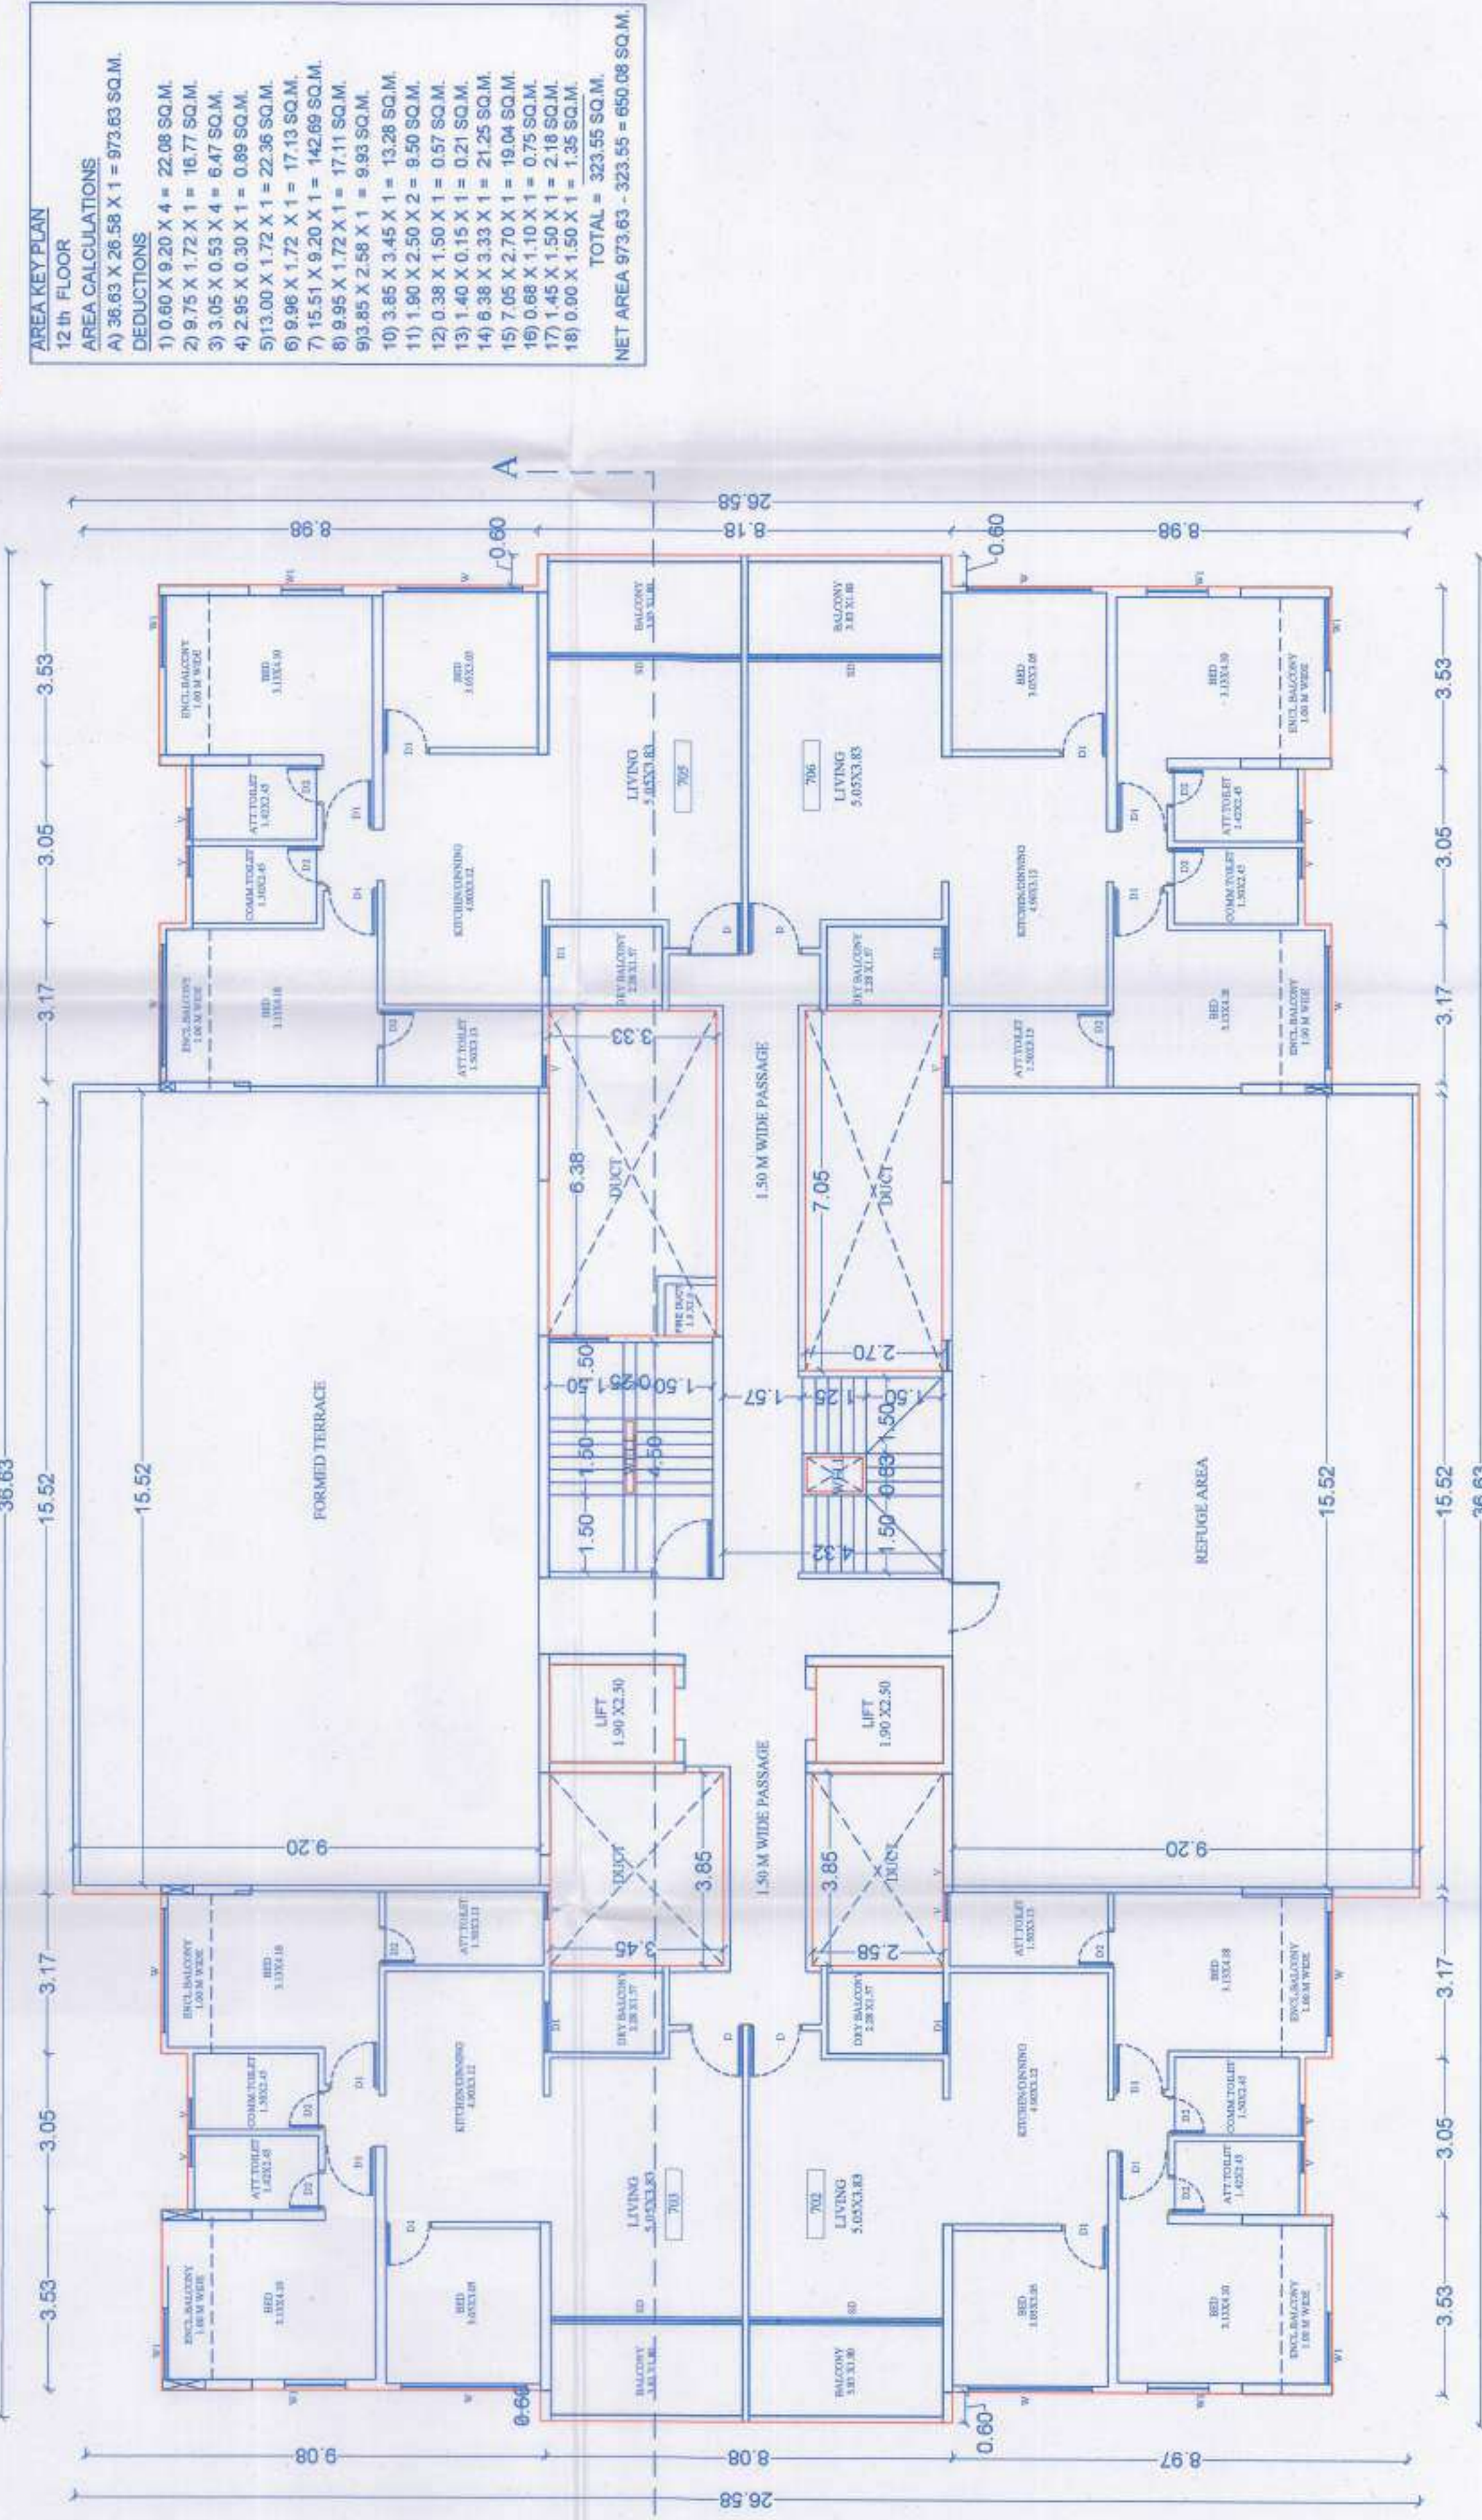
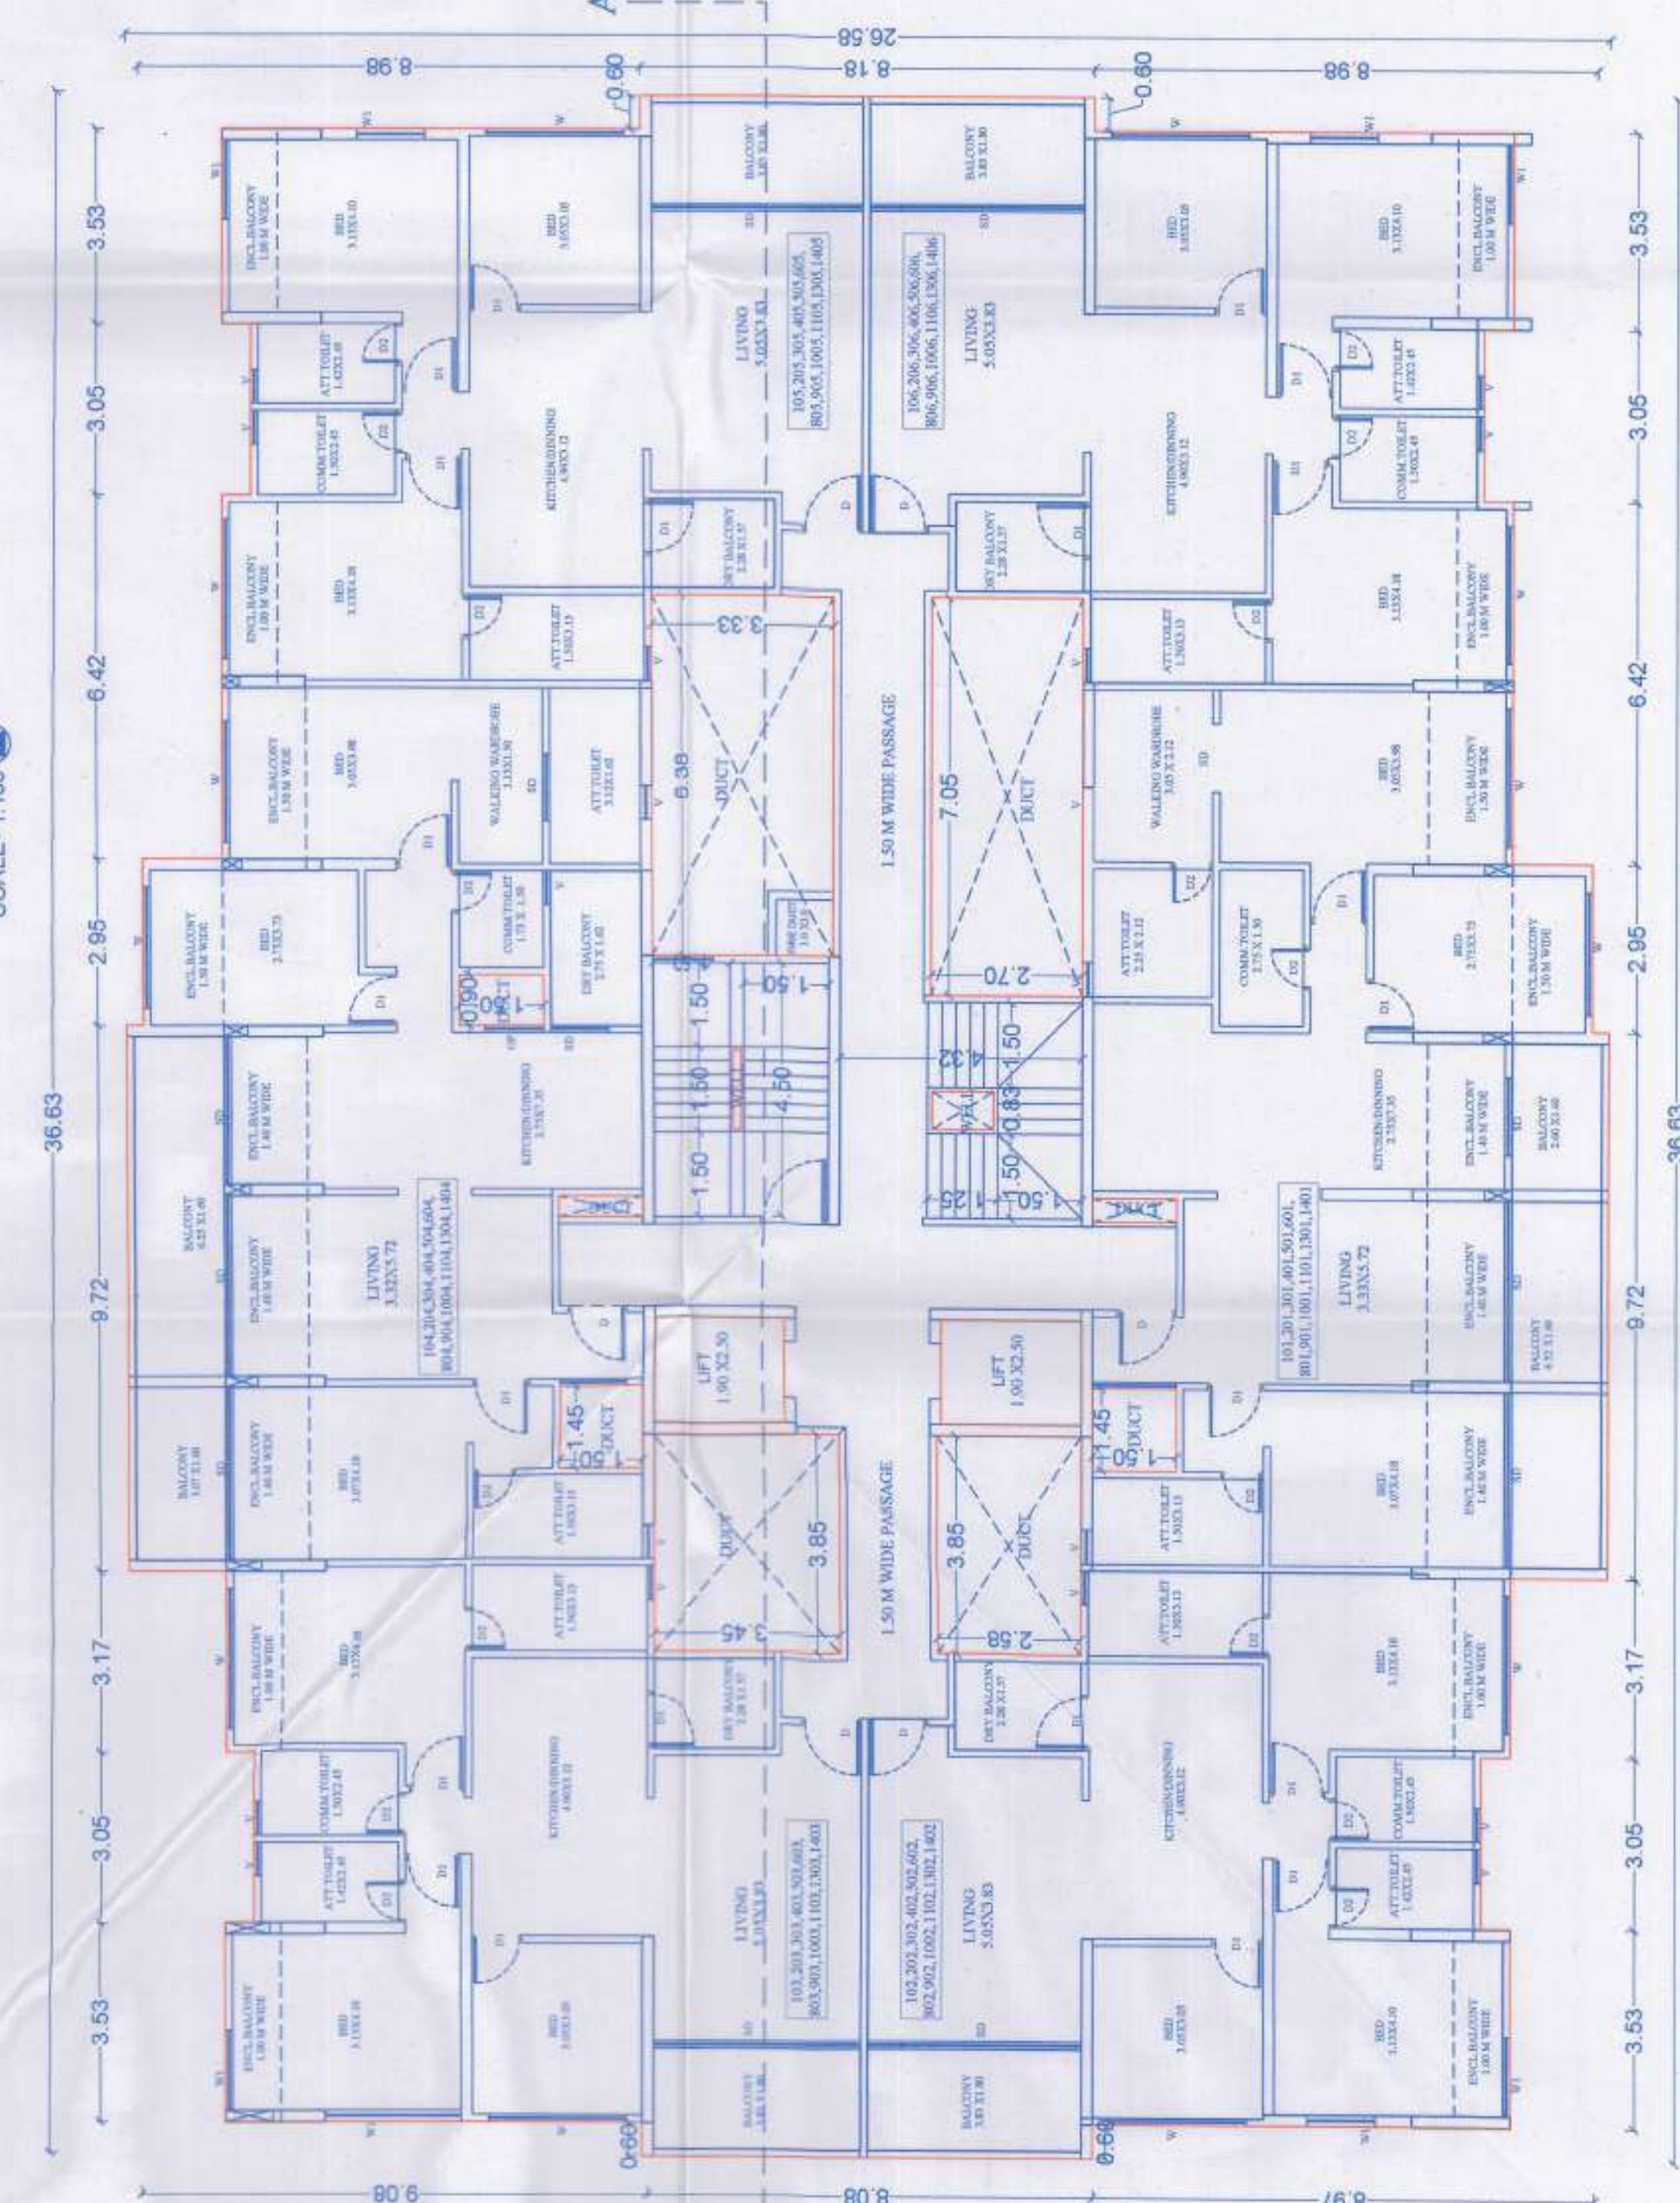
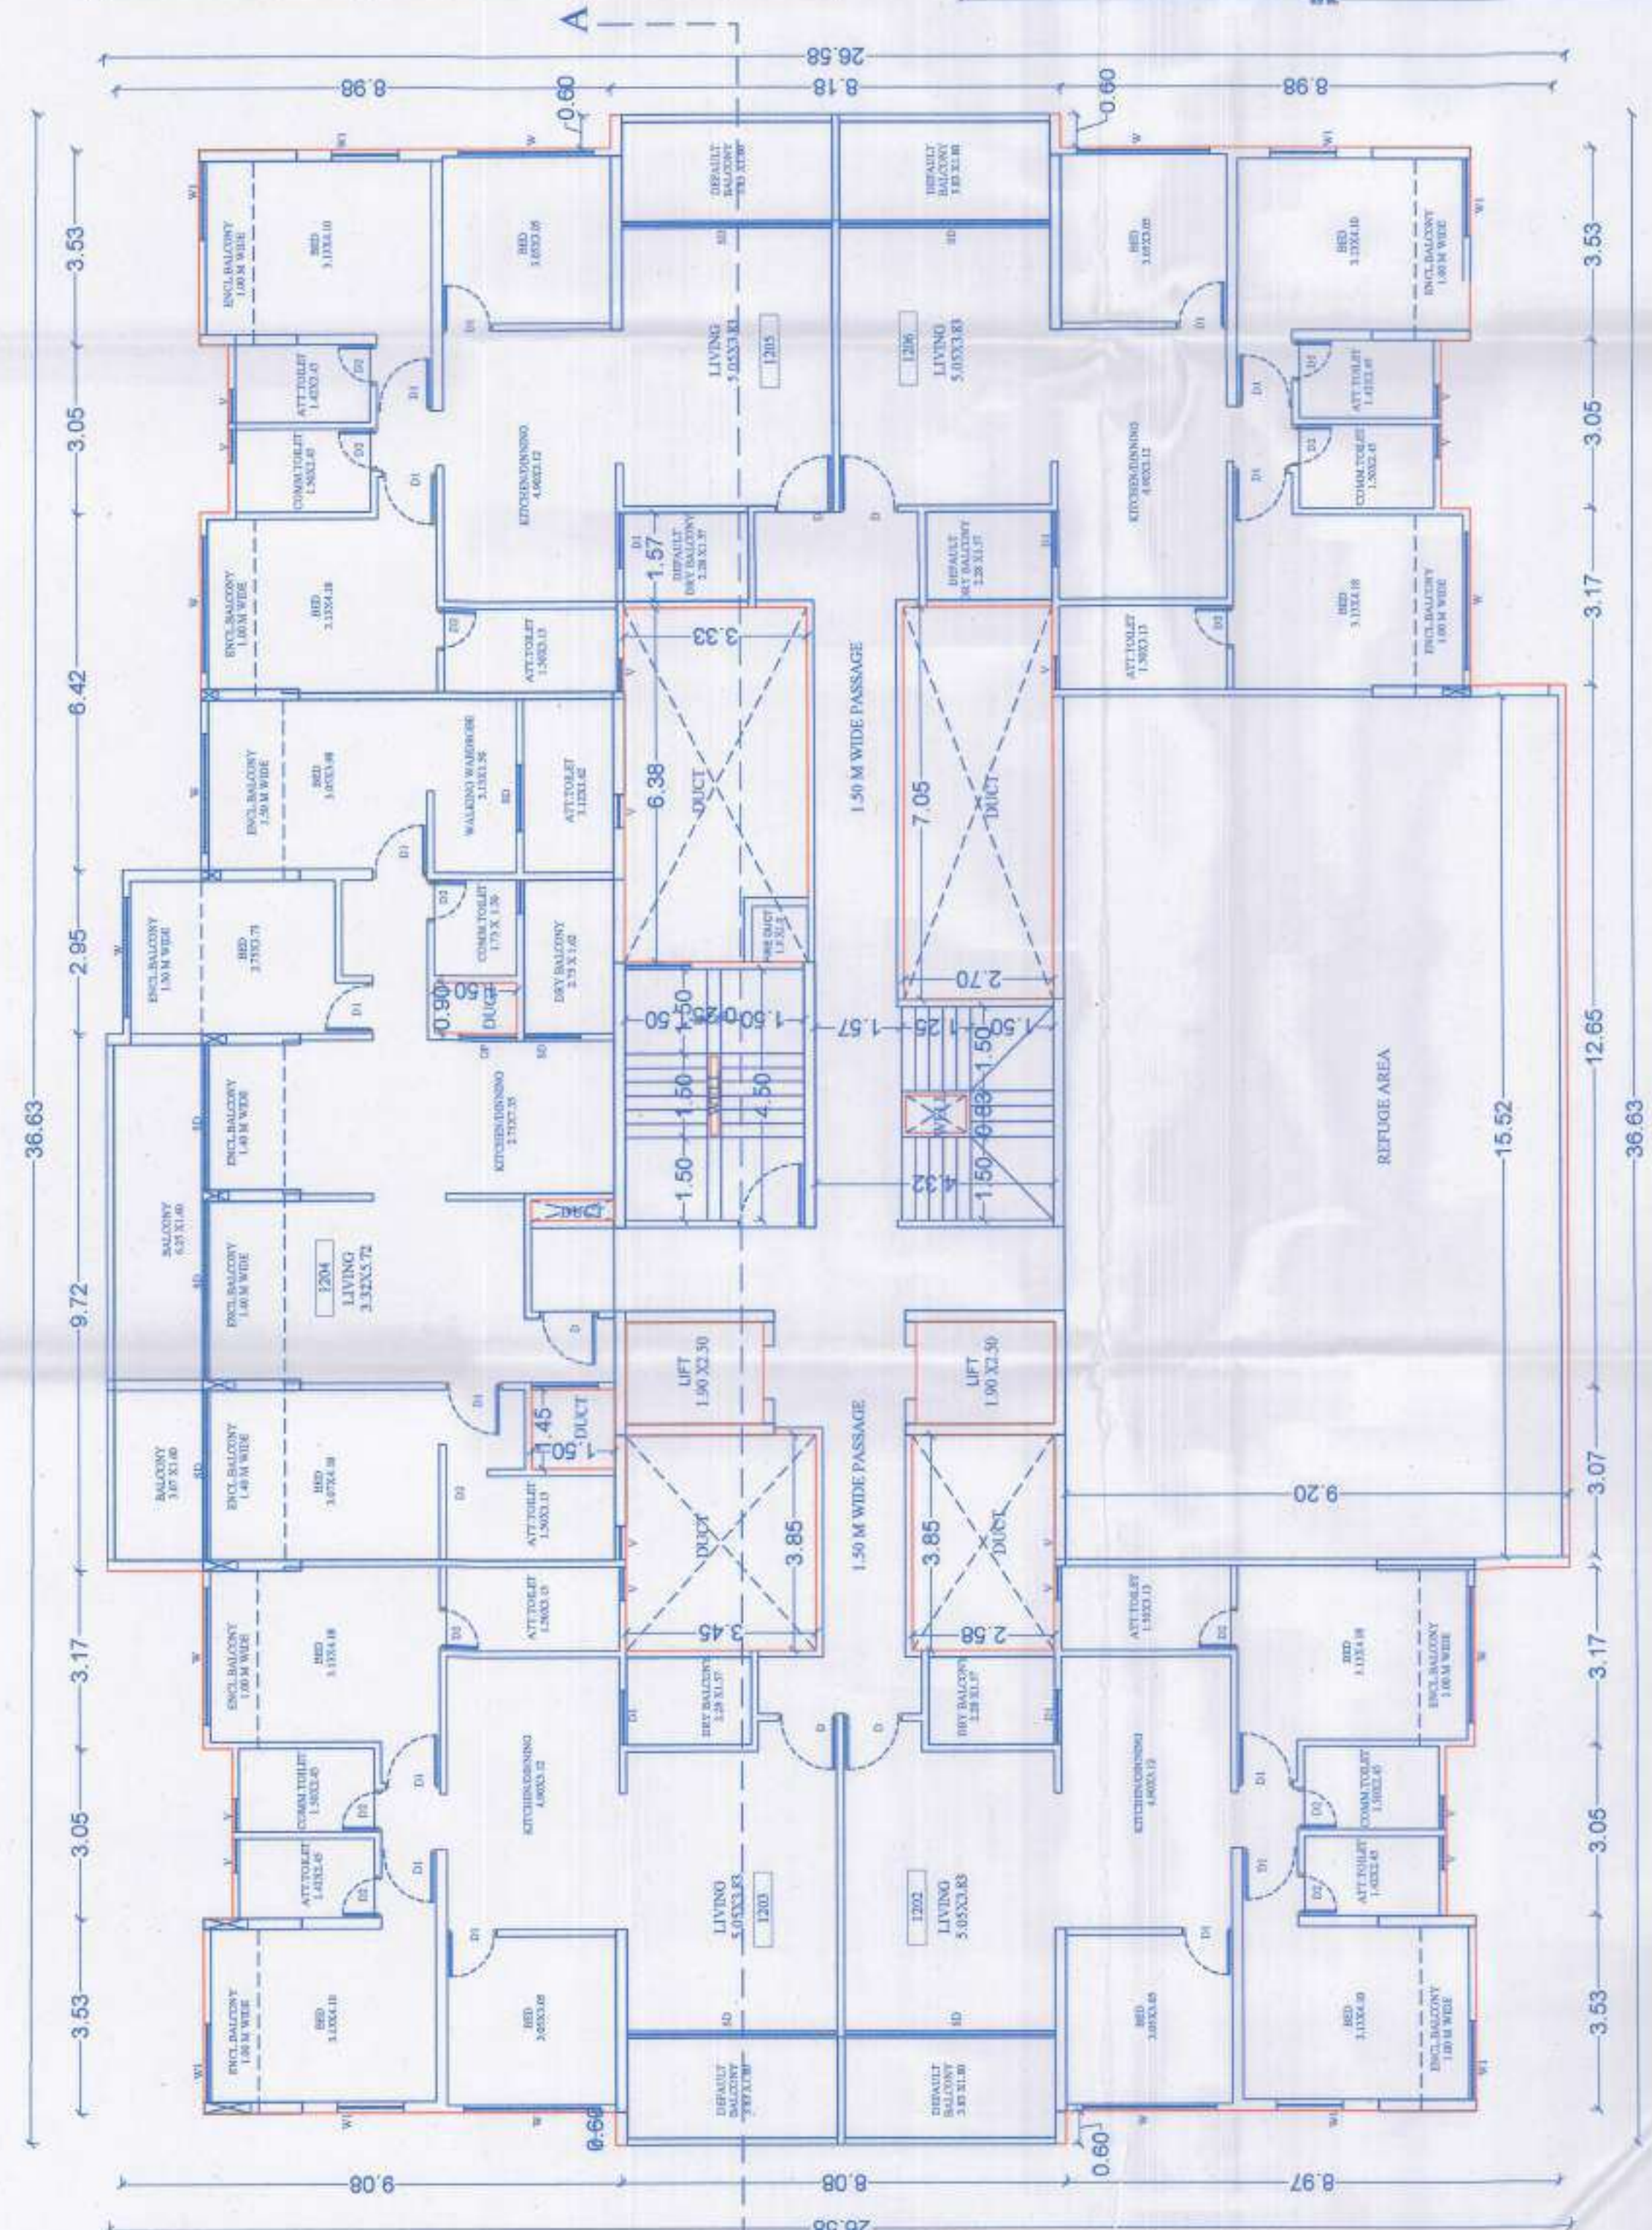
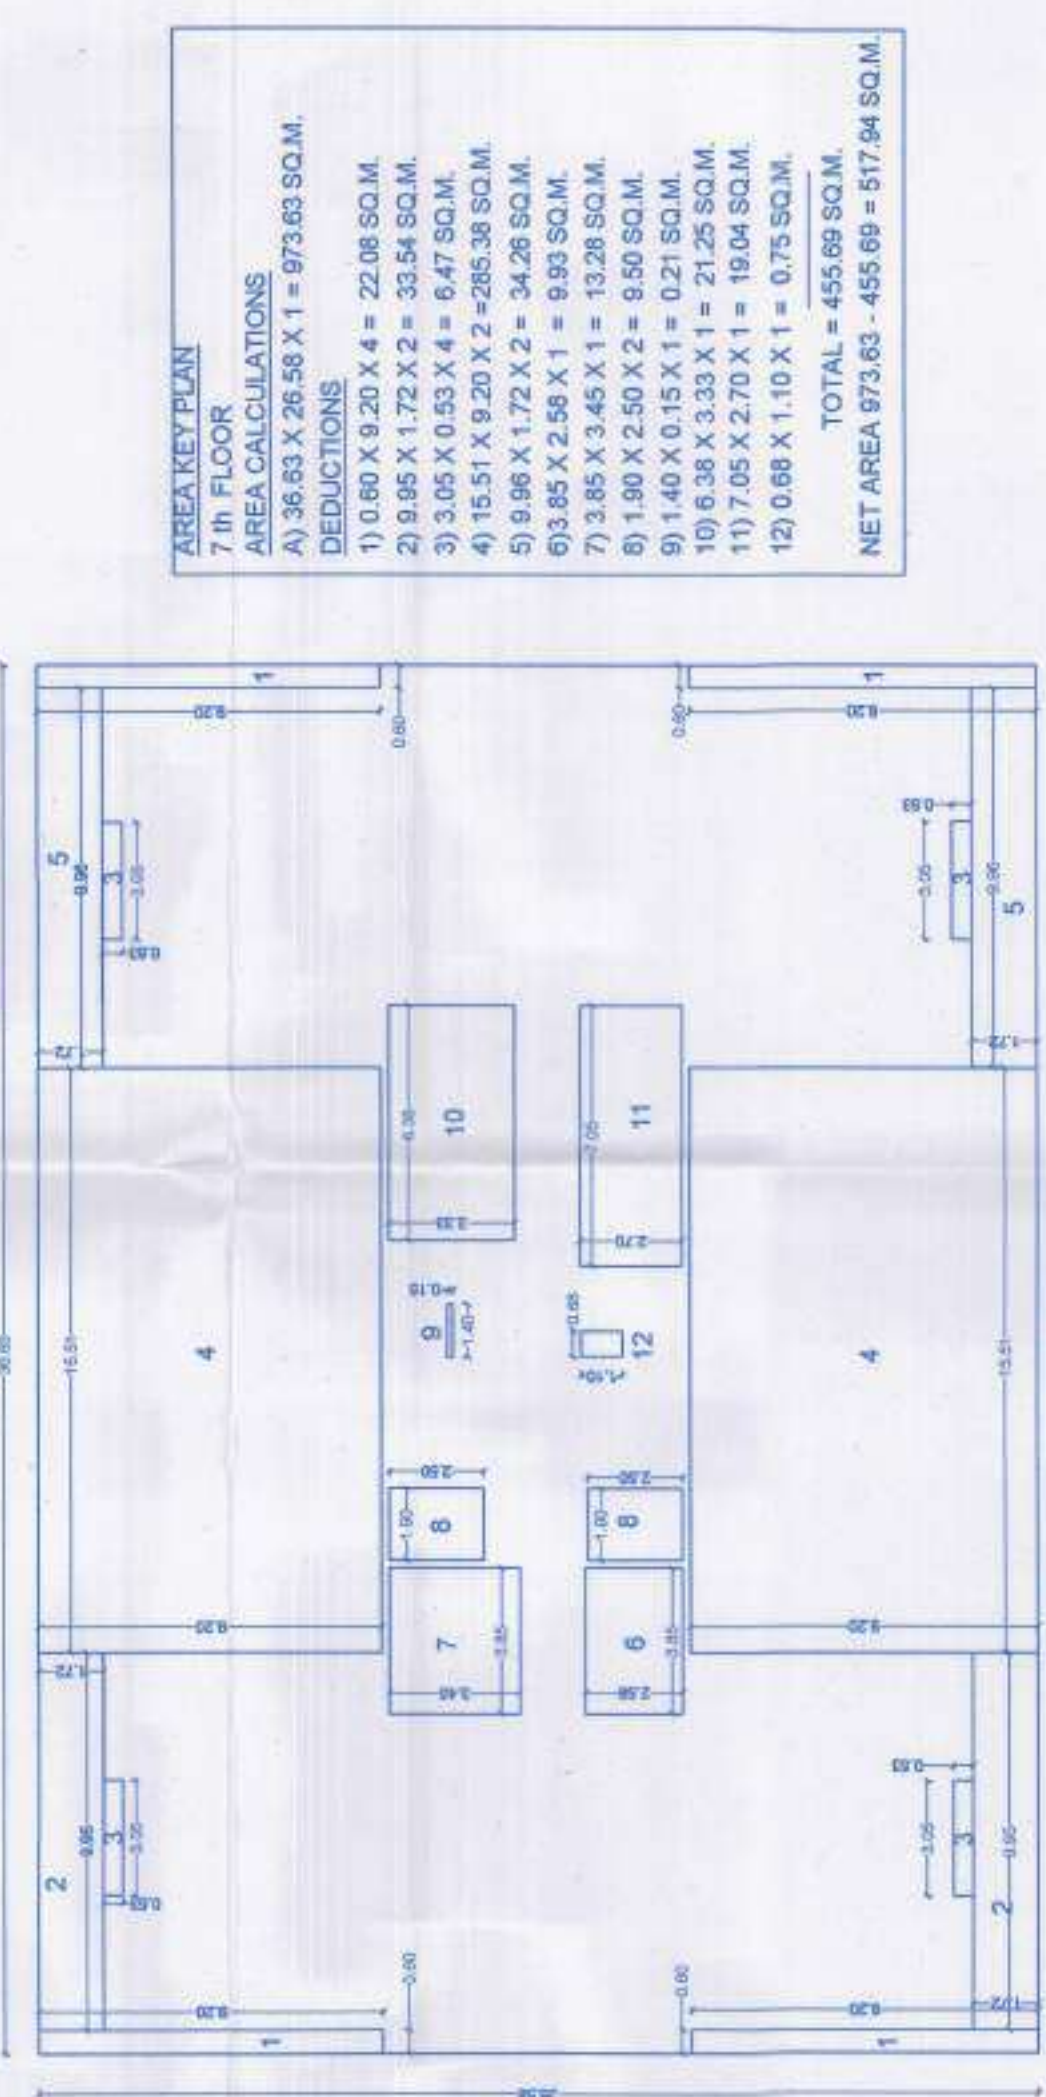
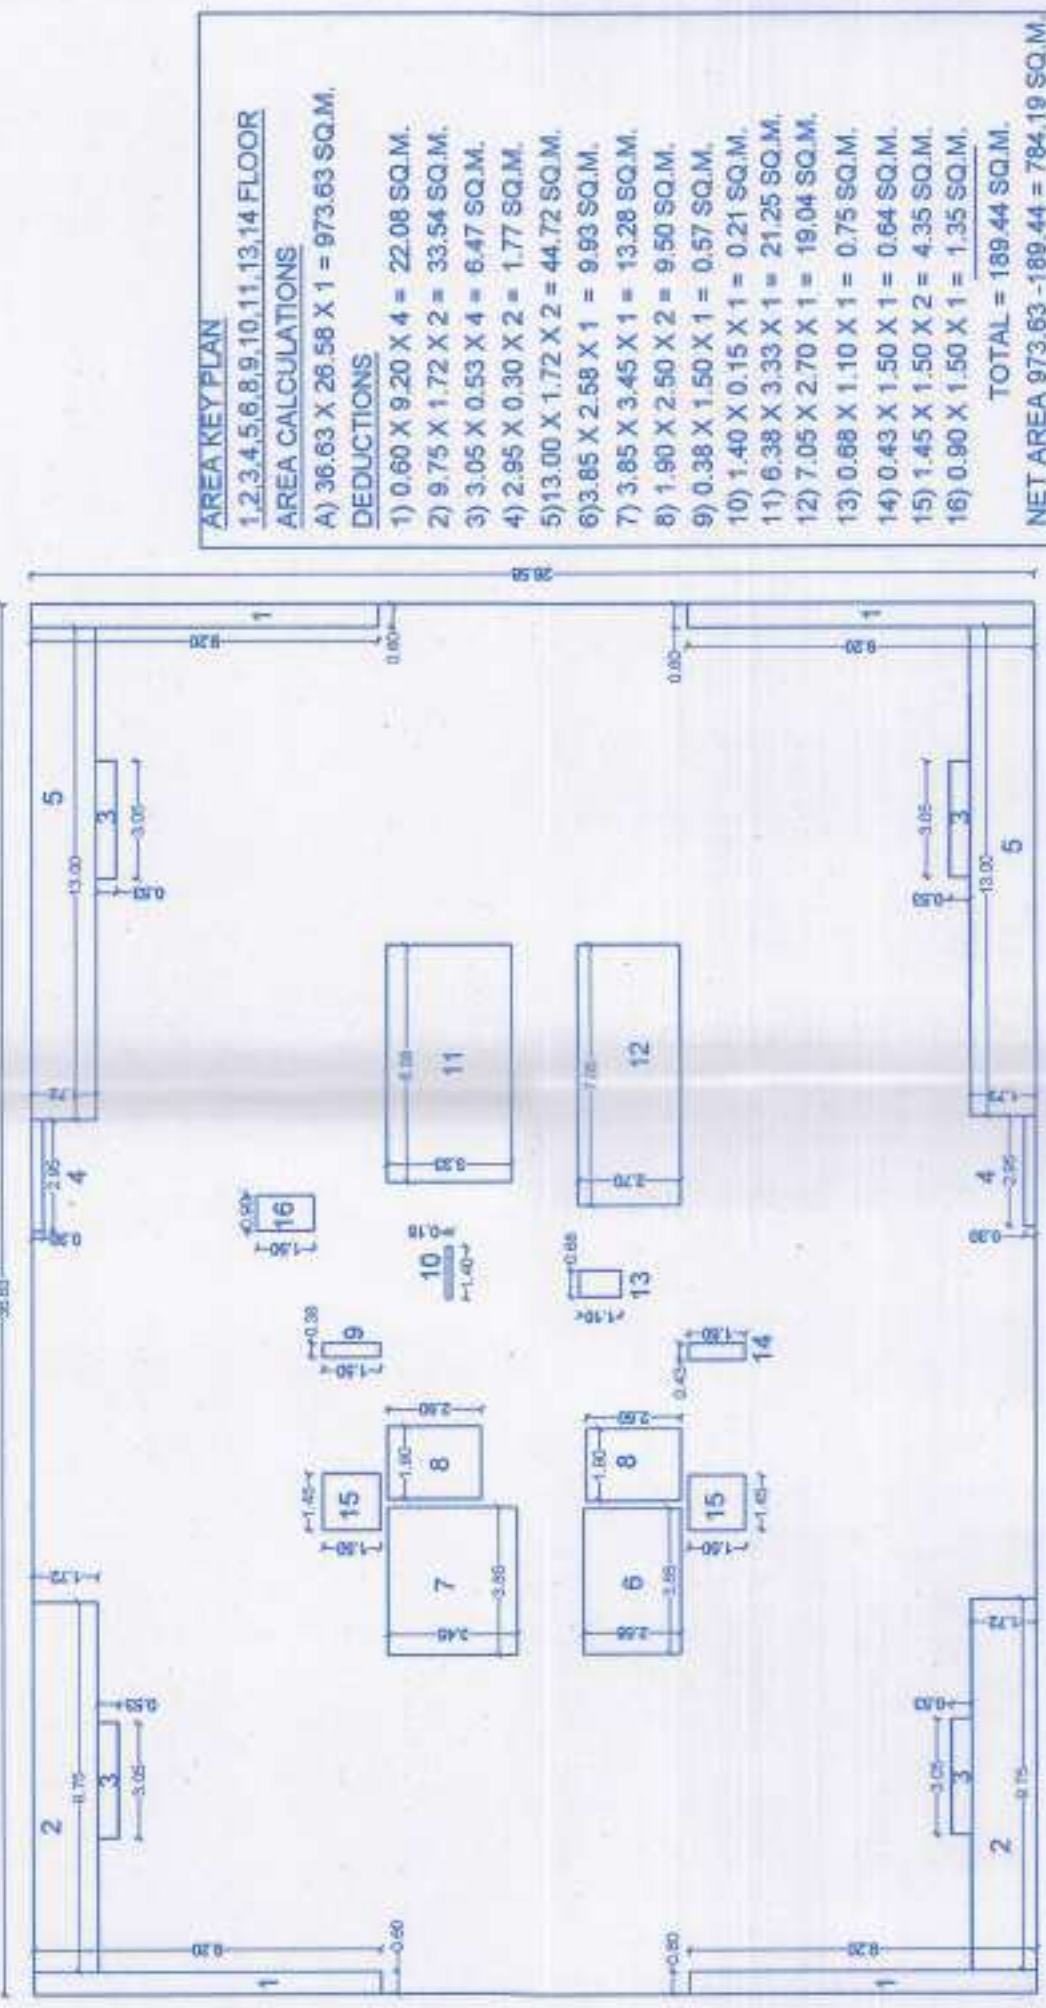
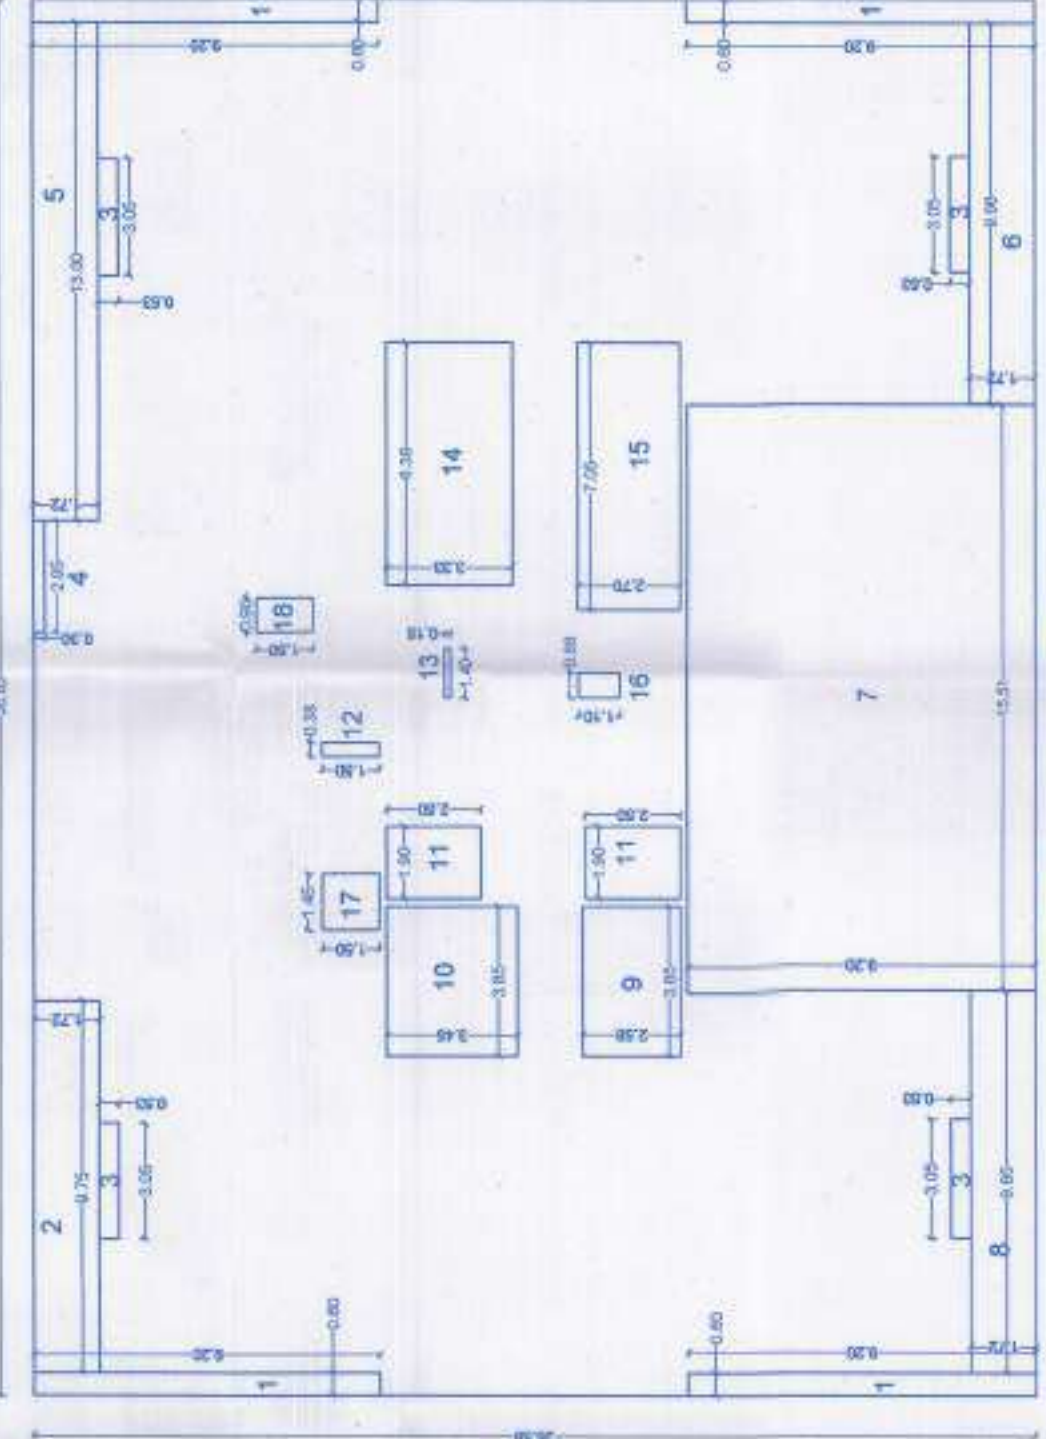


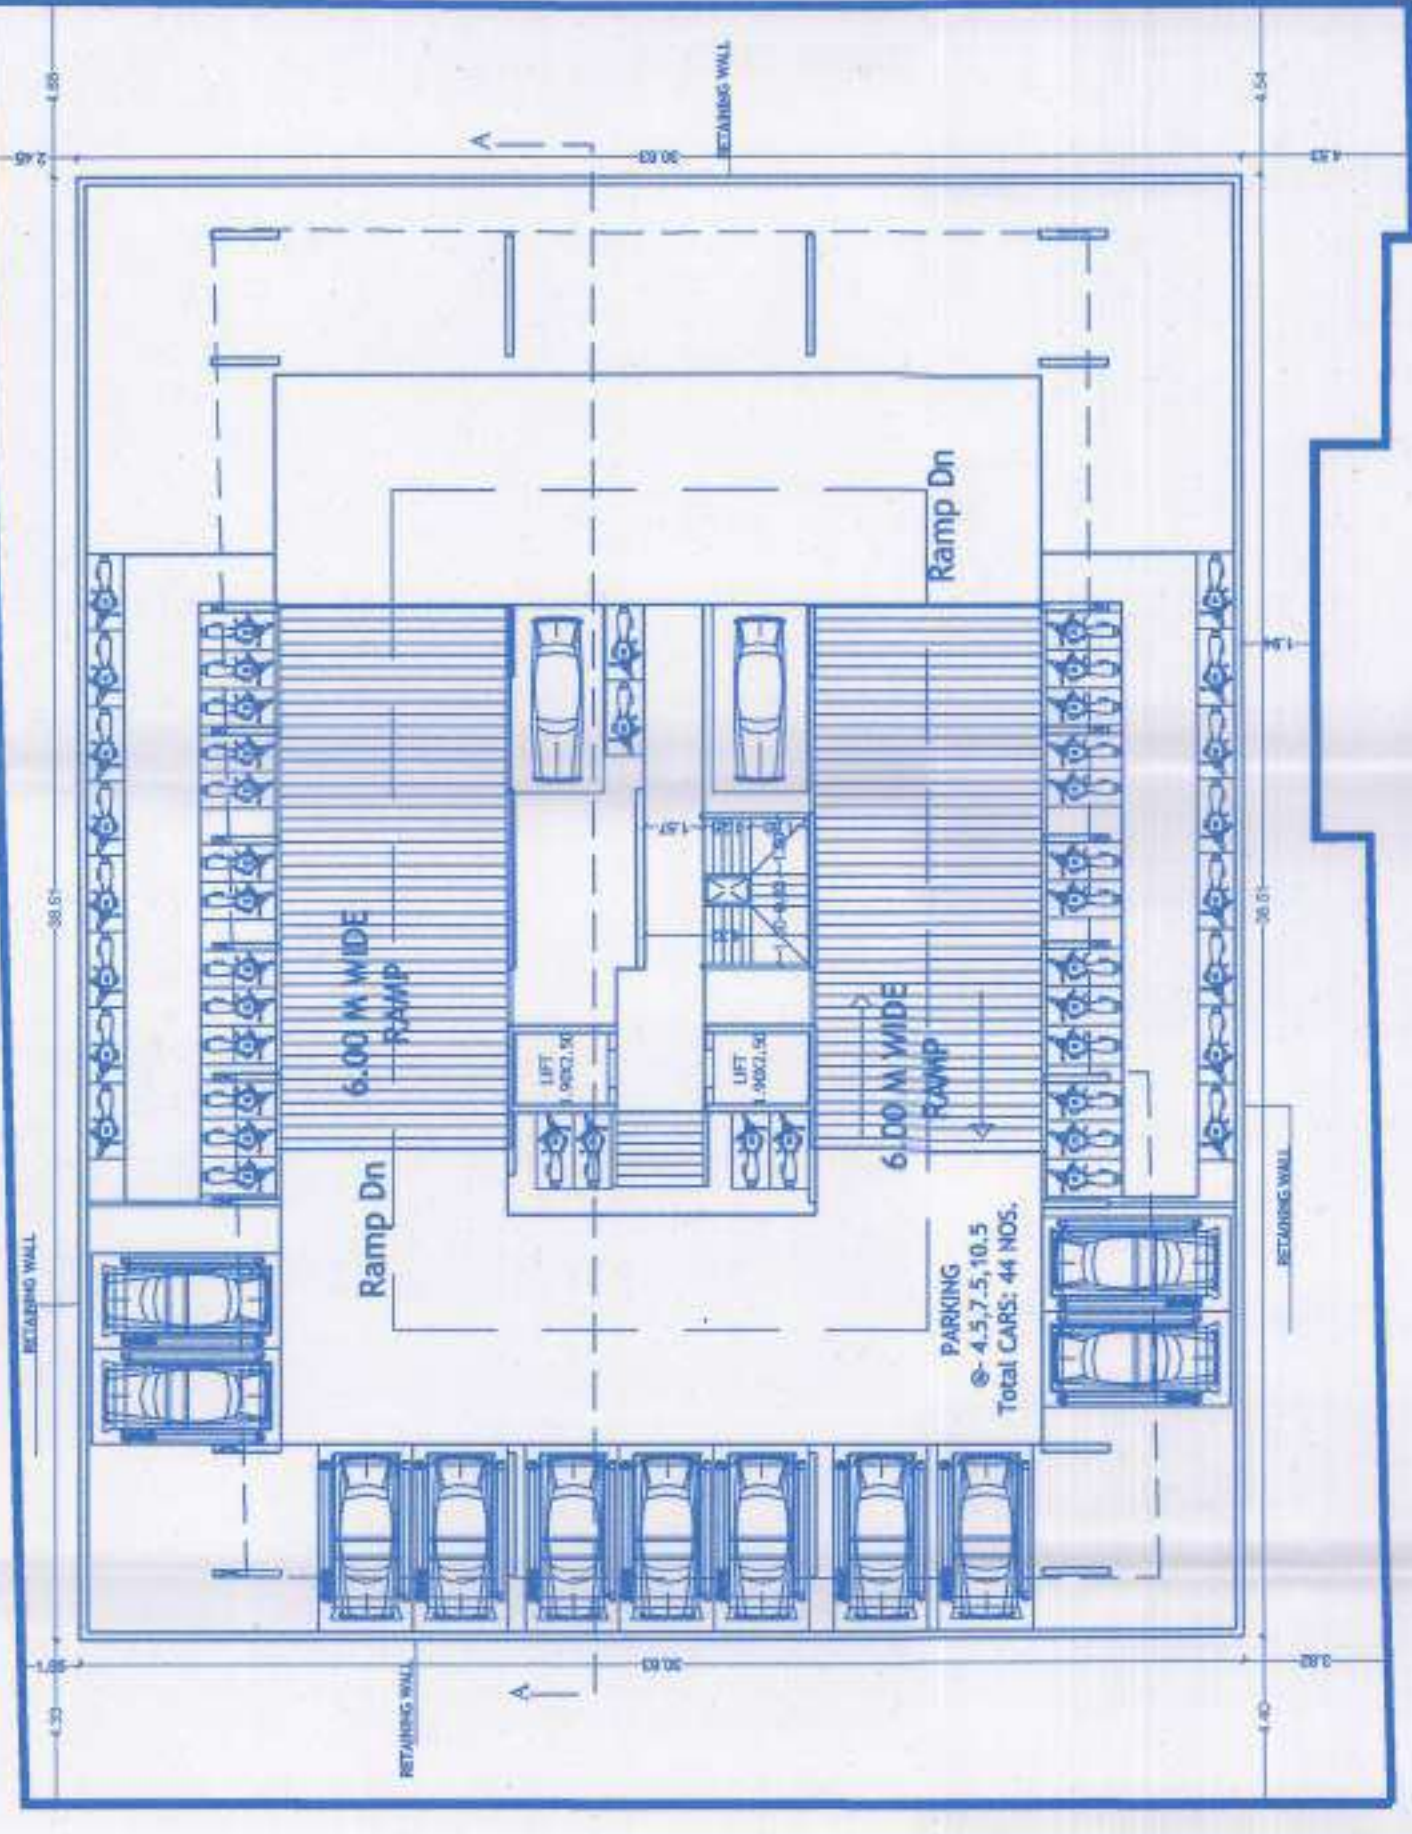

CERTIFICATE OF AREA	SGA OF ARCHITECT </			
---------------------	---	--	--	--