
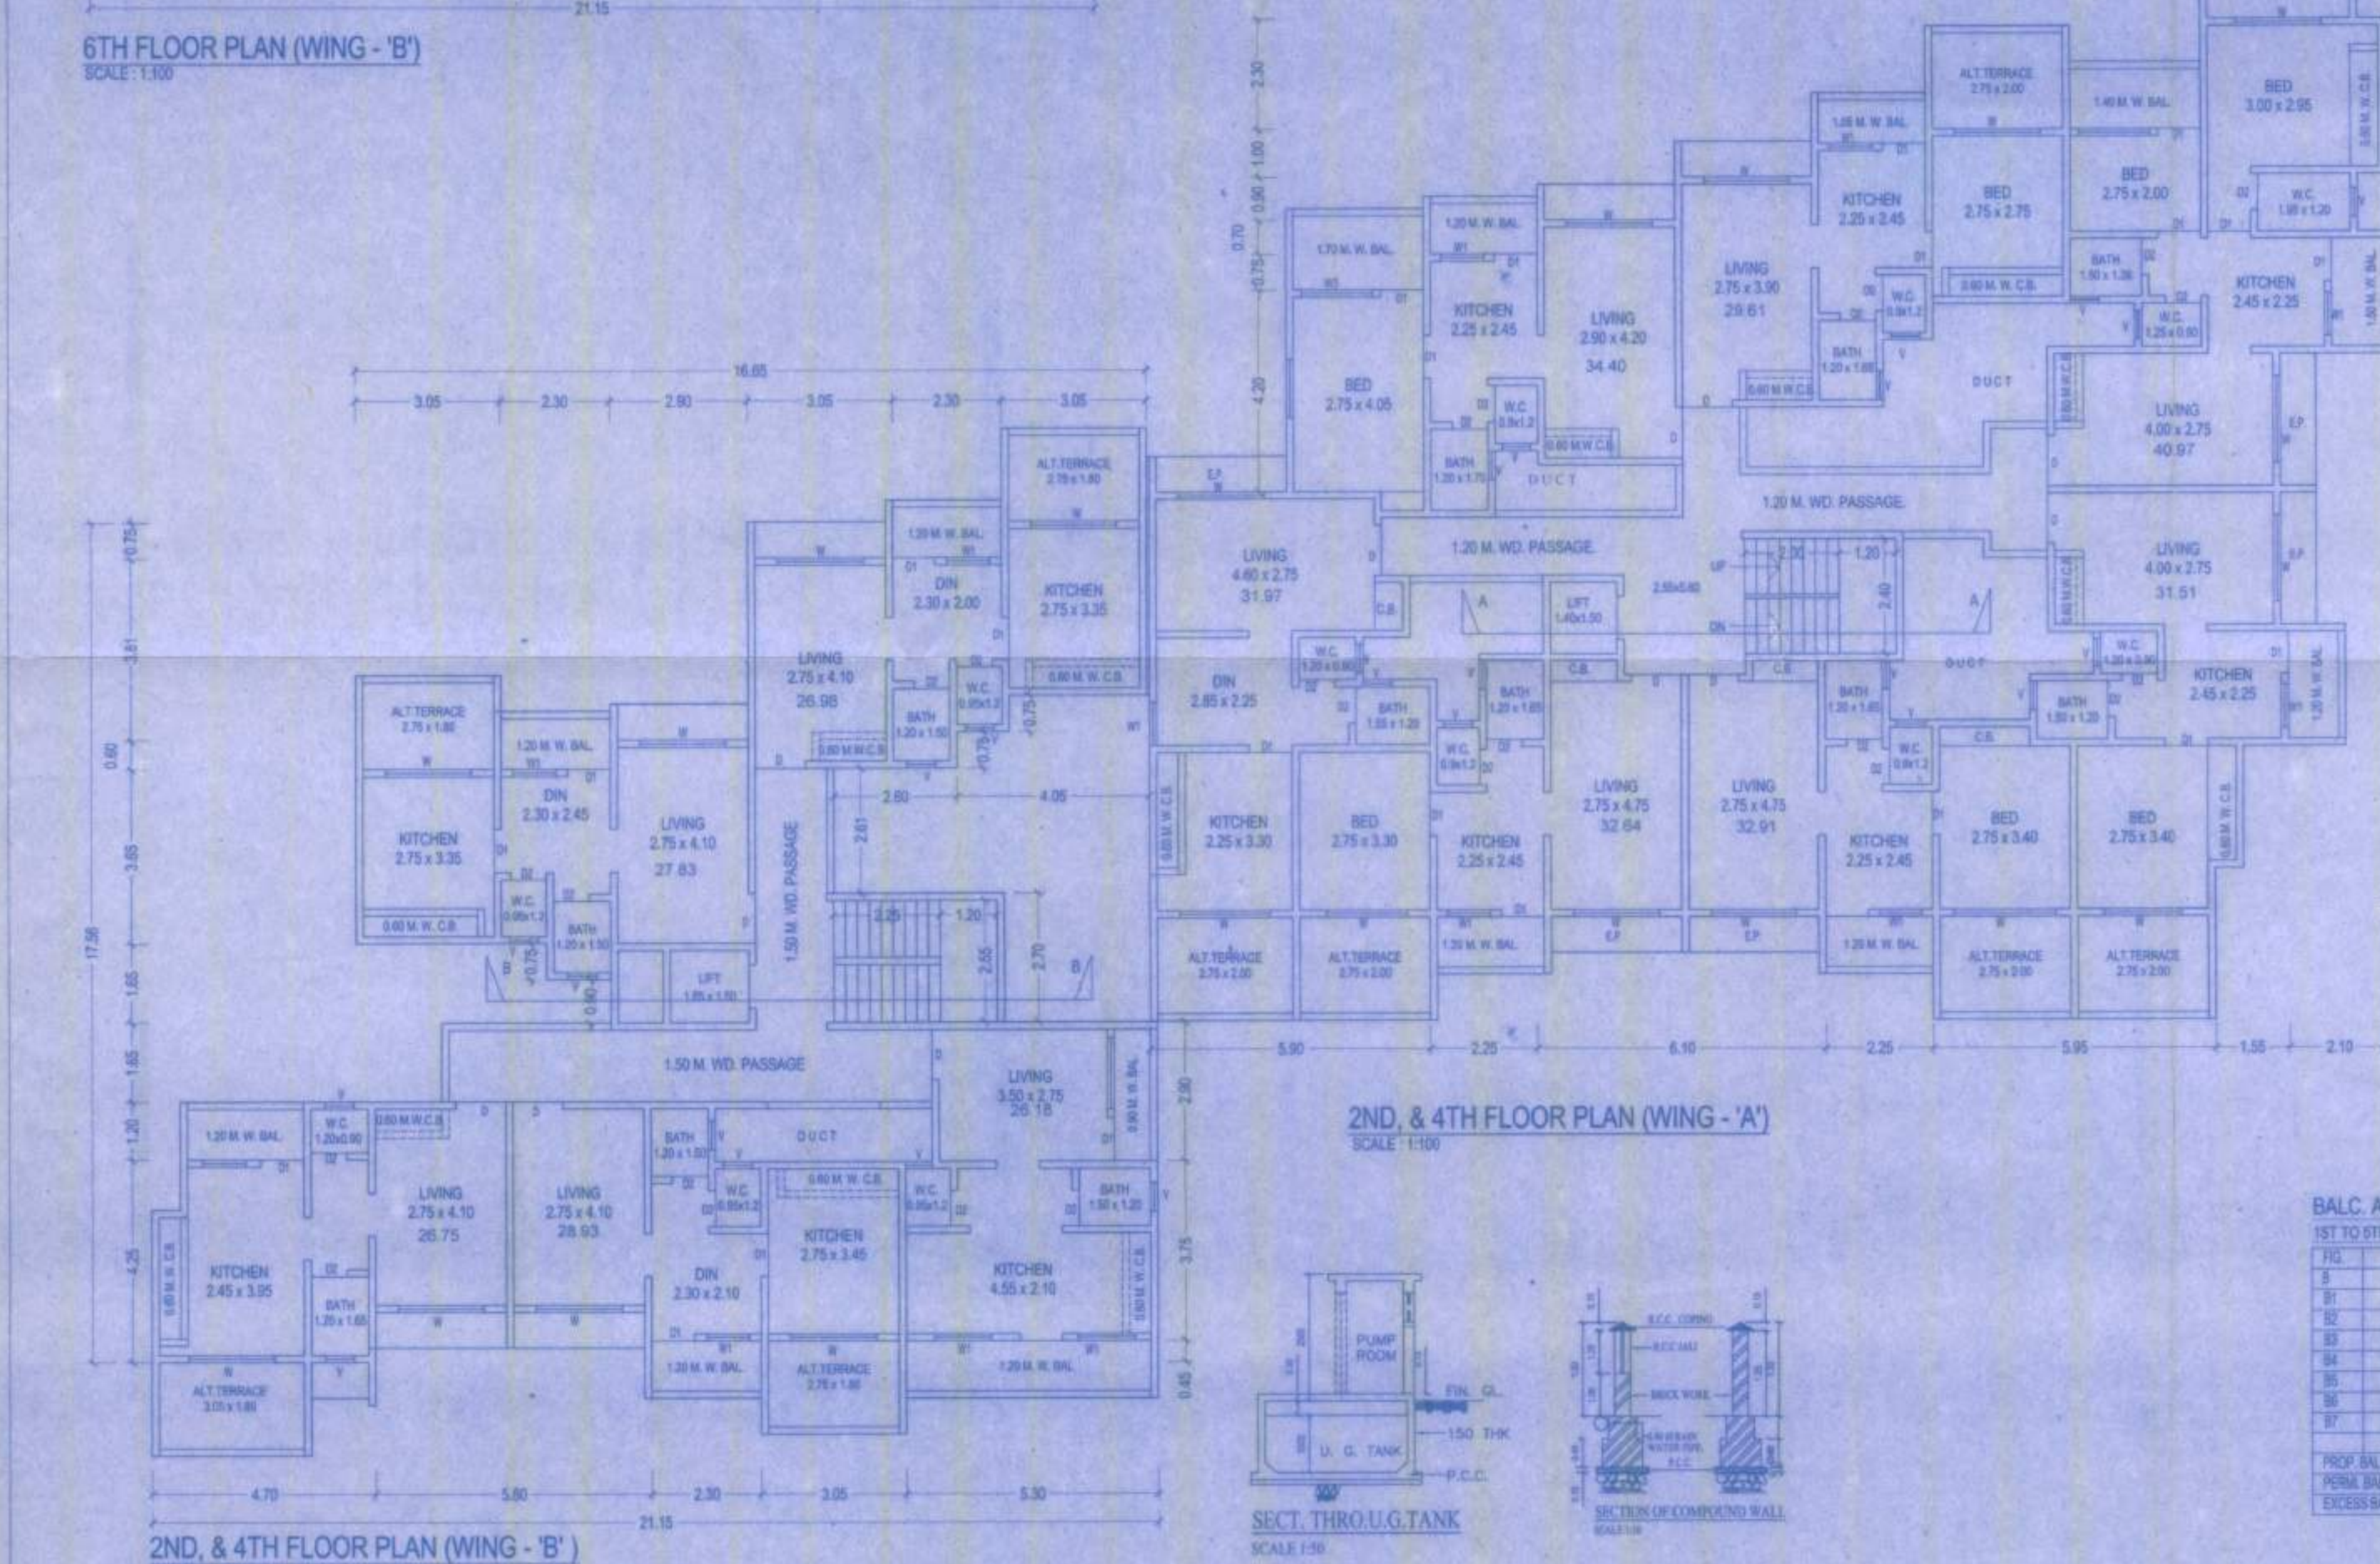
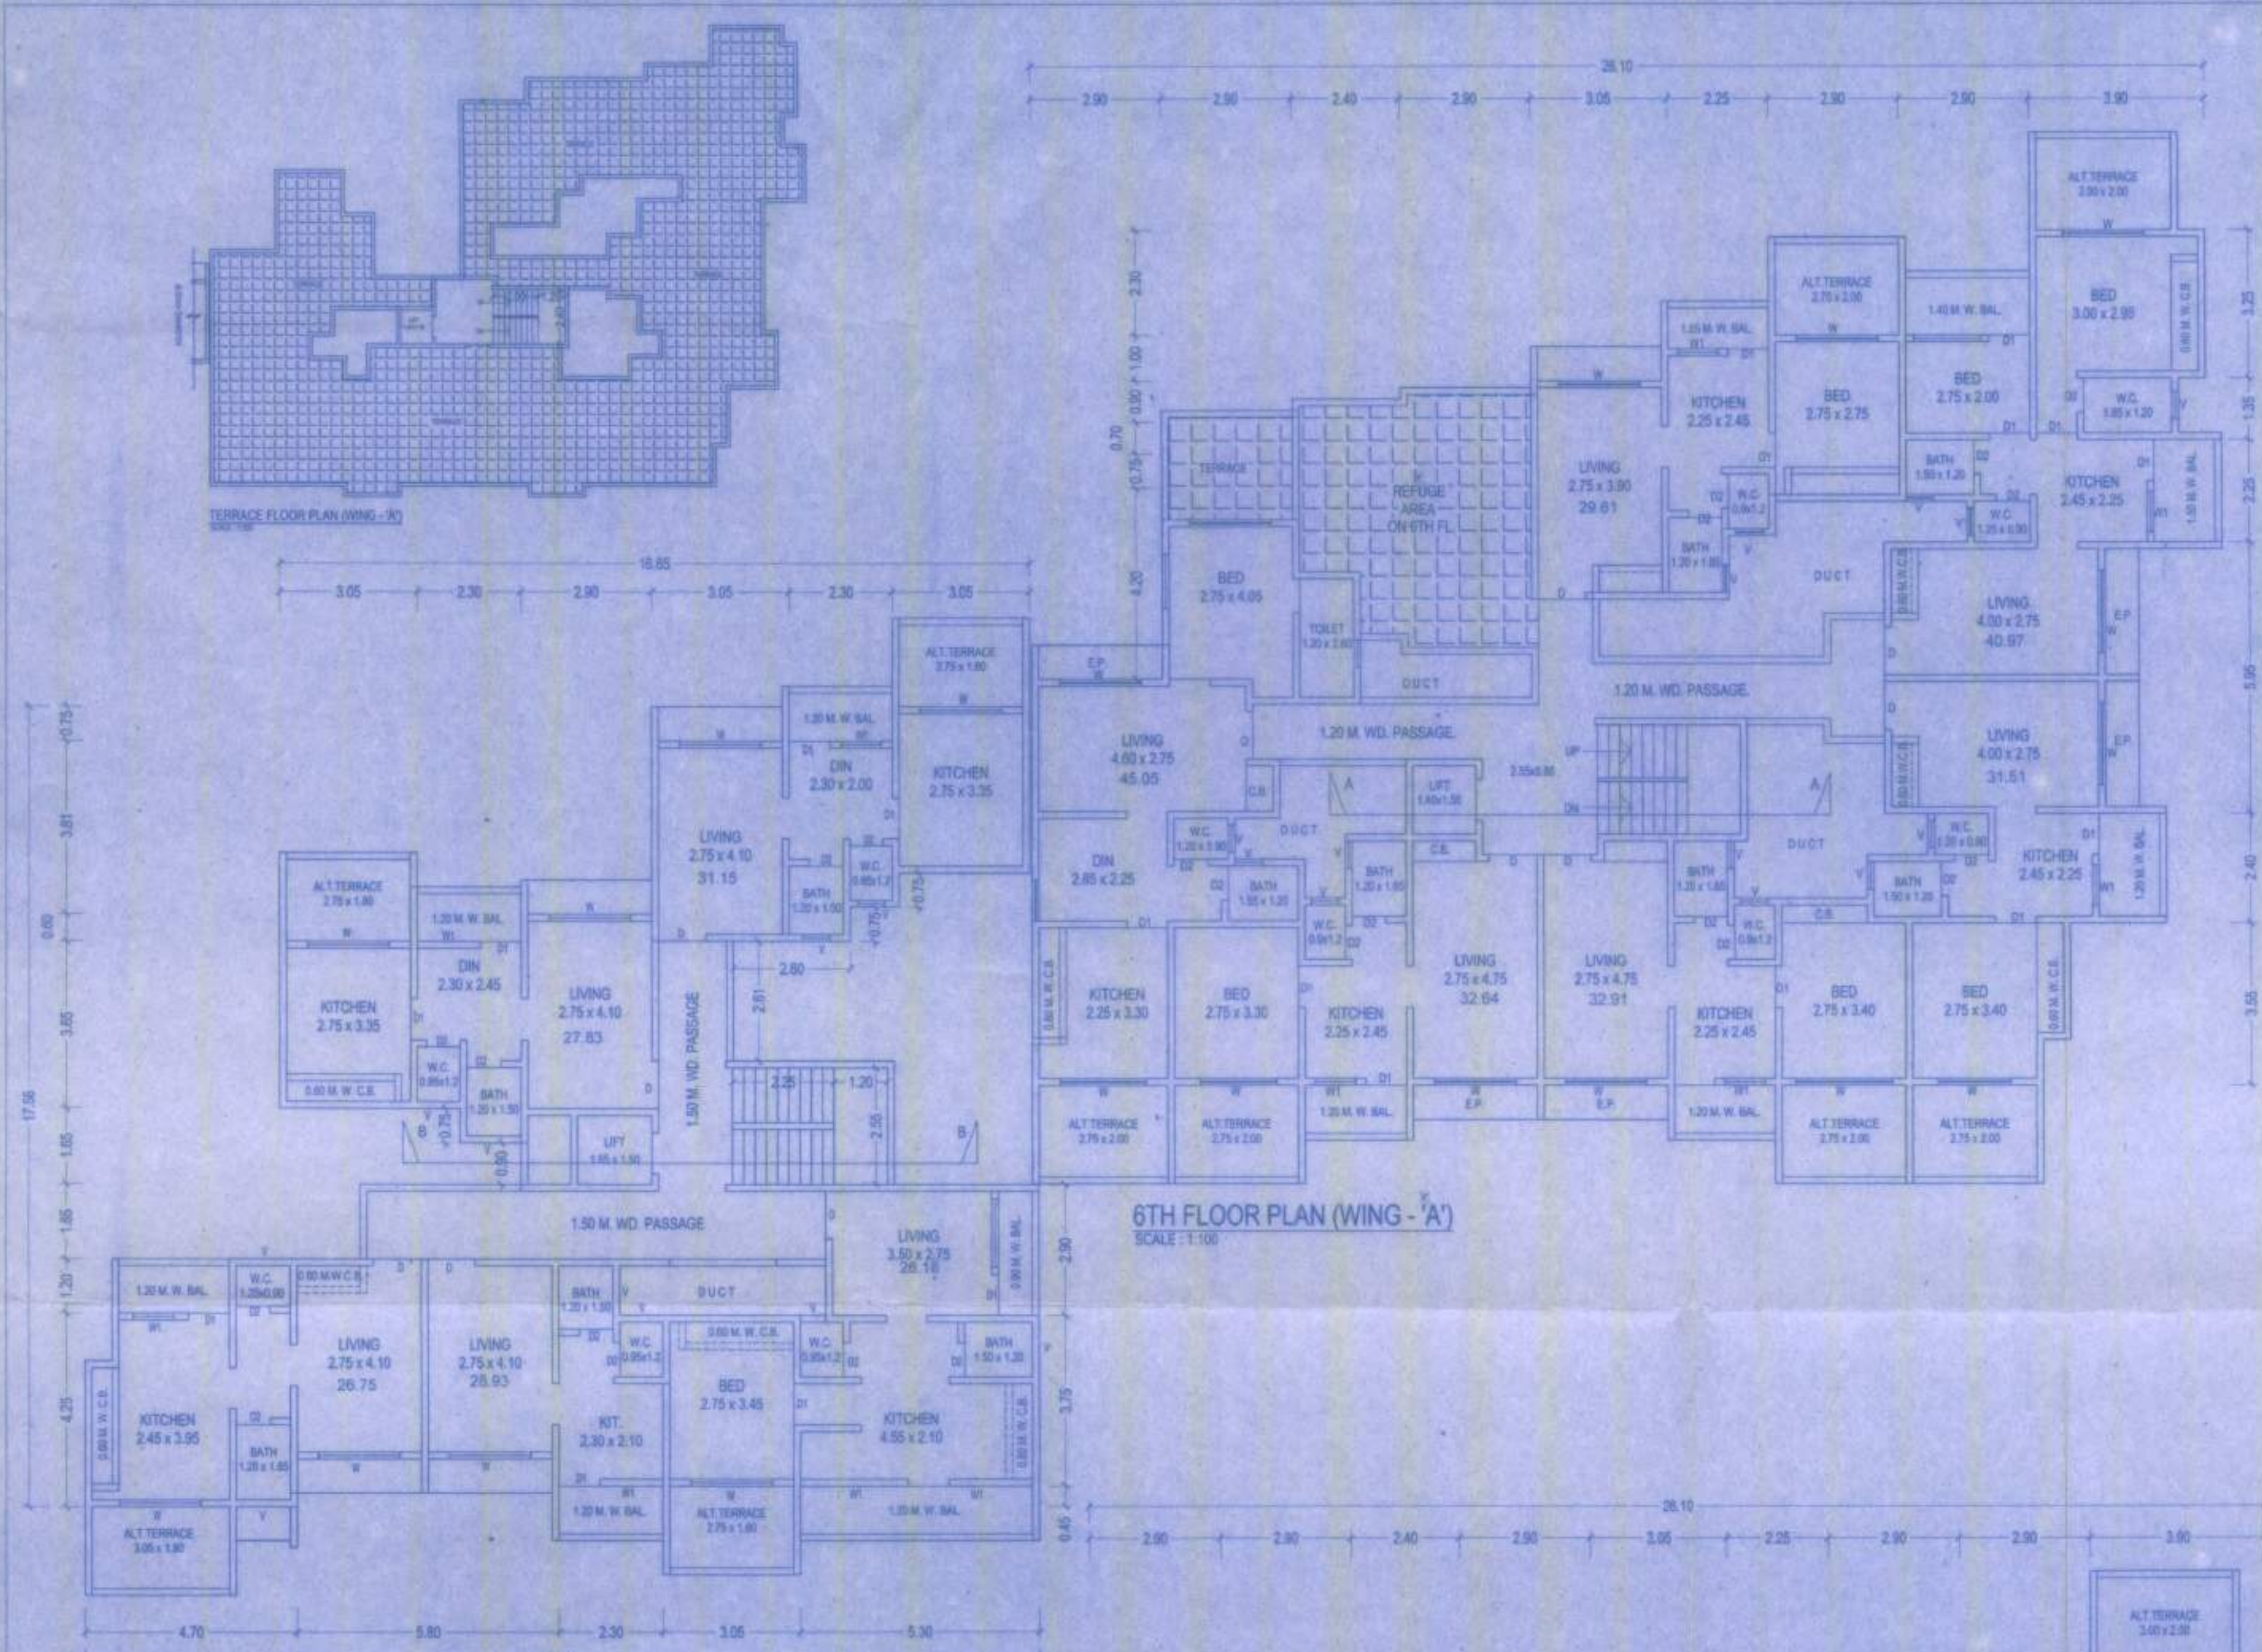
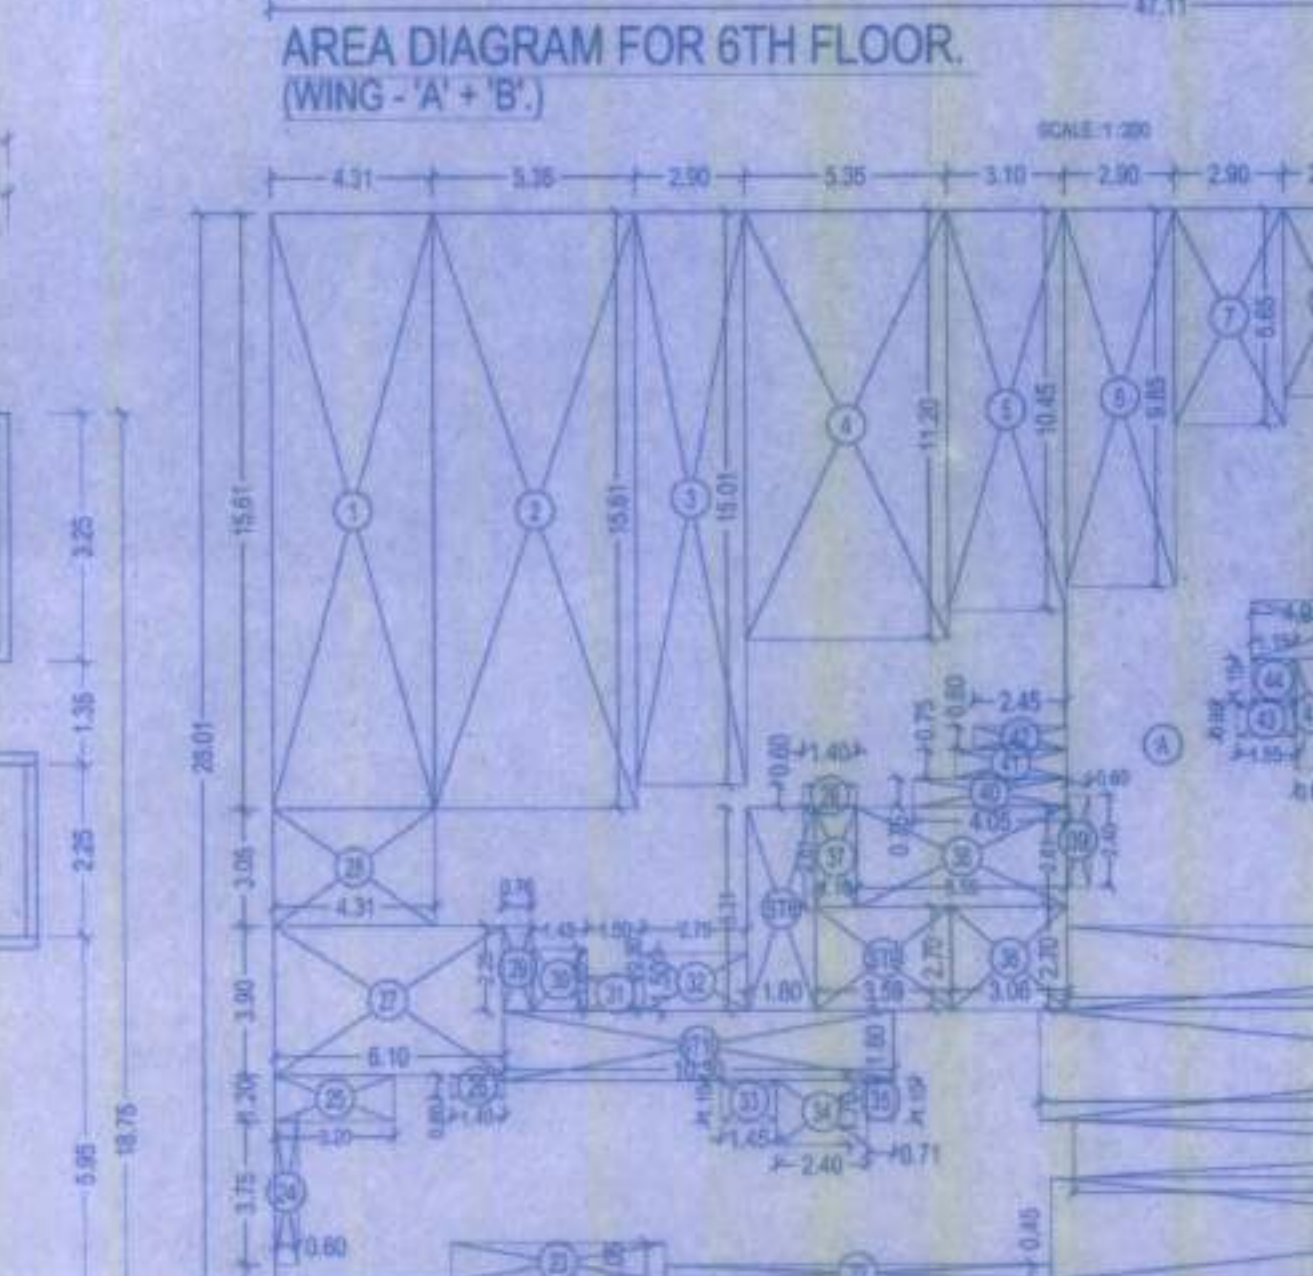



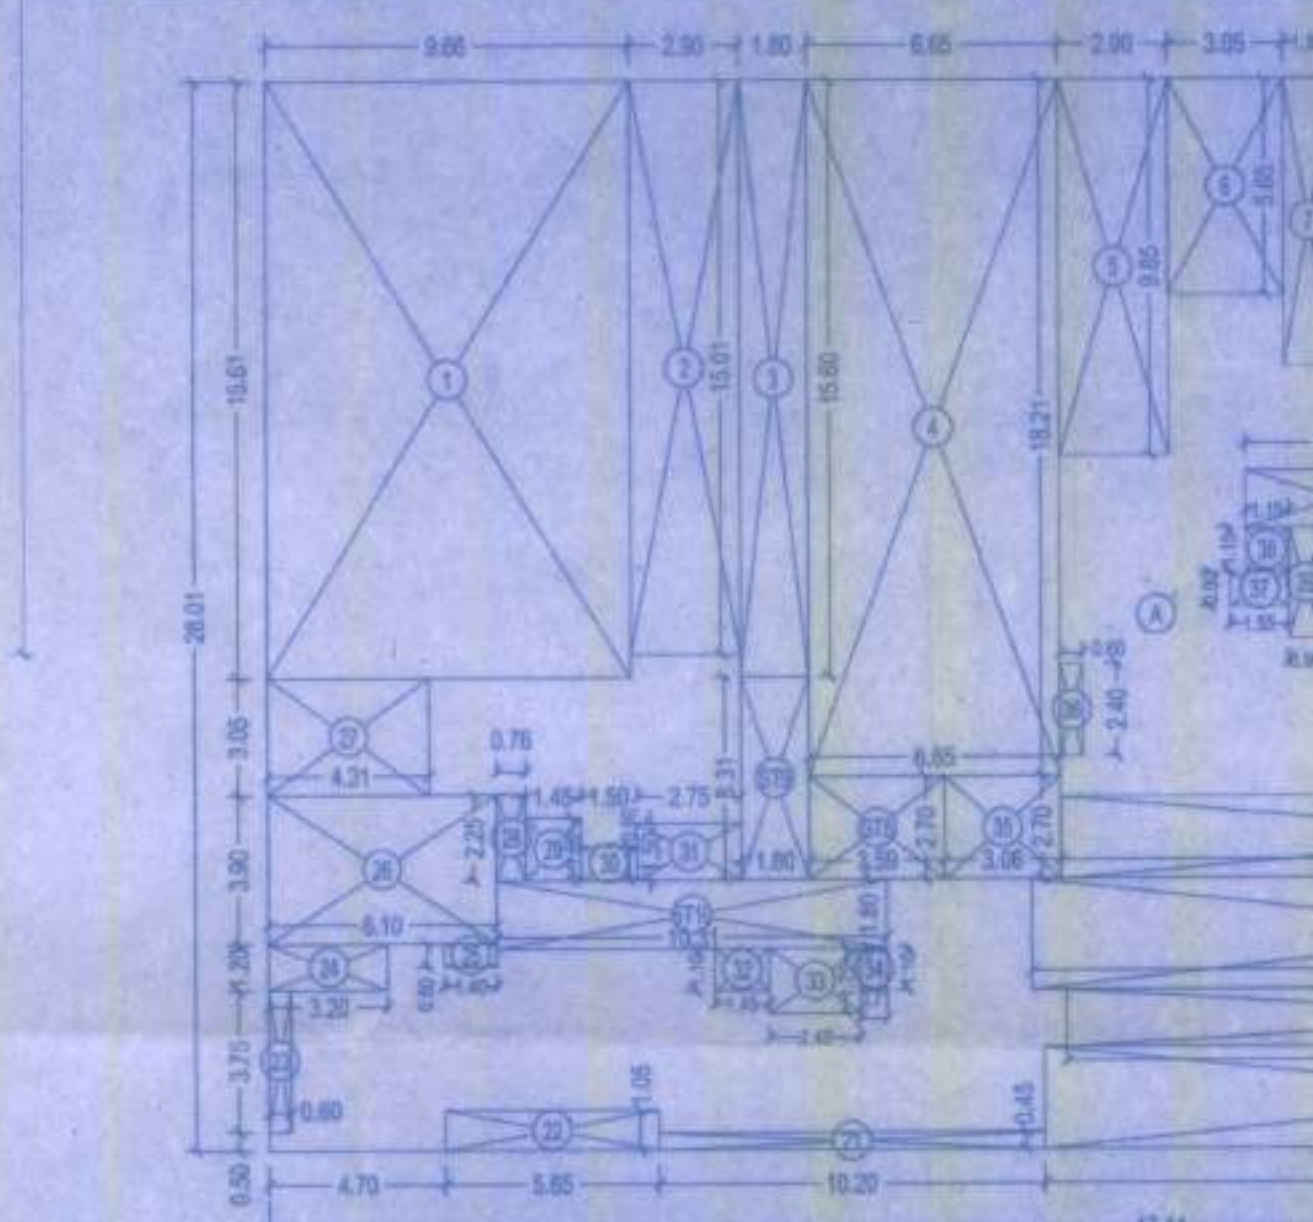


STAMP OF APPROVAL OF PLAN
SHEET 1 OF 3


OFFICE OF THE KALYAN DOMBIVLI MUNICIPAL CORPORATION, KALYAN.

Building Permit No. :- KDMC/TPD/CC/KD/295.

Date :- 20/10/2022.

OCCUPATION GRANTED

ASSISTANT DIRECTOR OF TOWN PLANNING
Kalyan-Dombivli Municipal Corporation

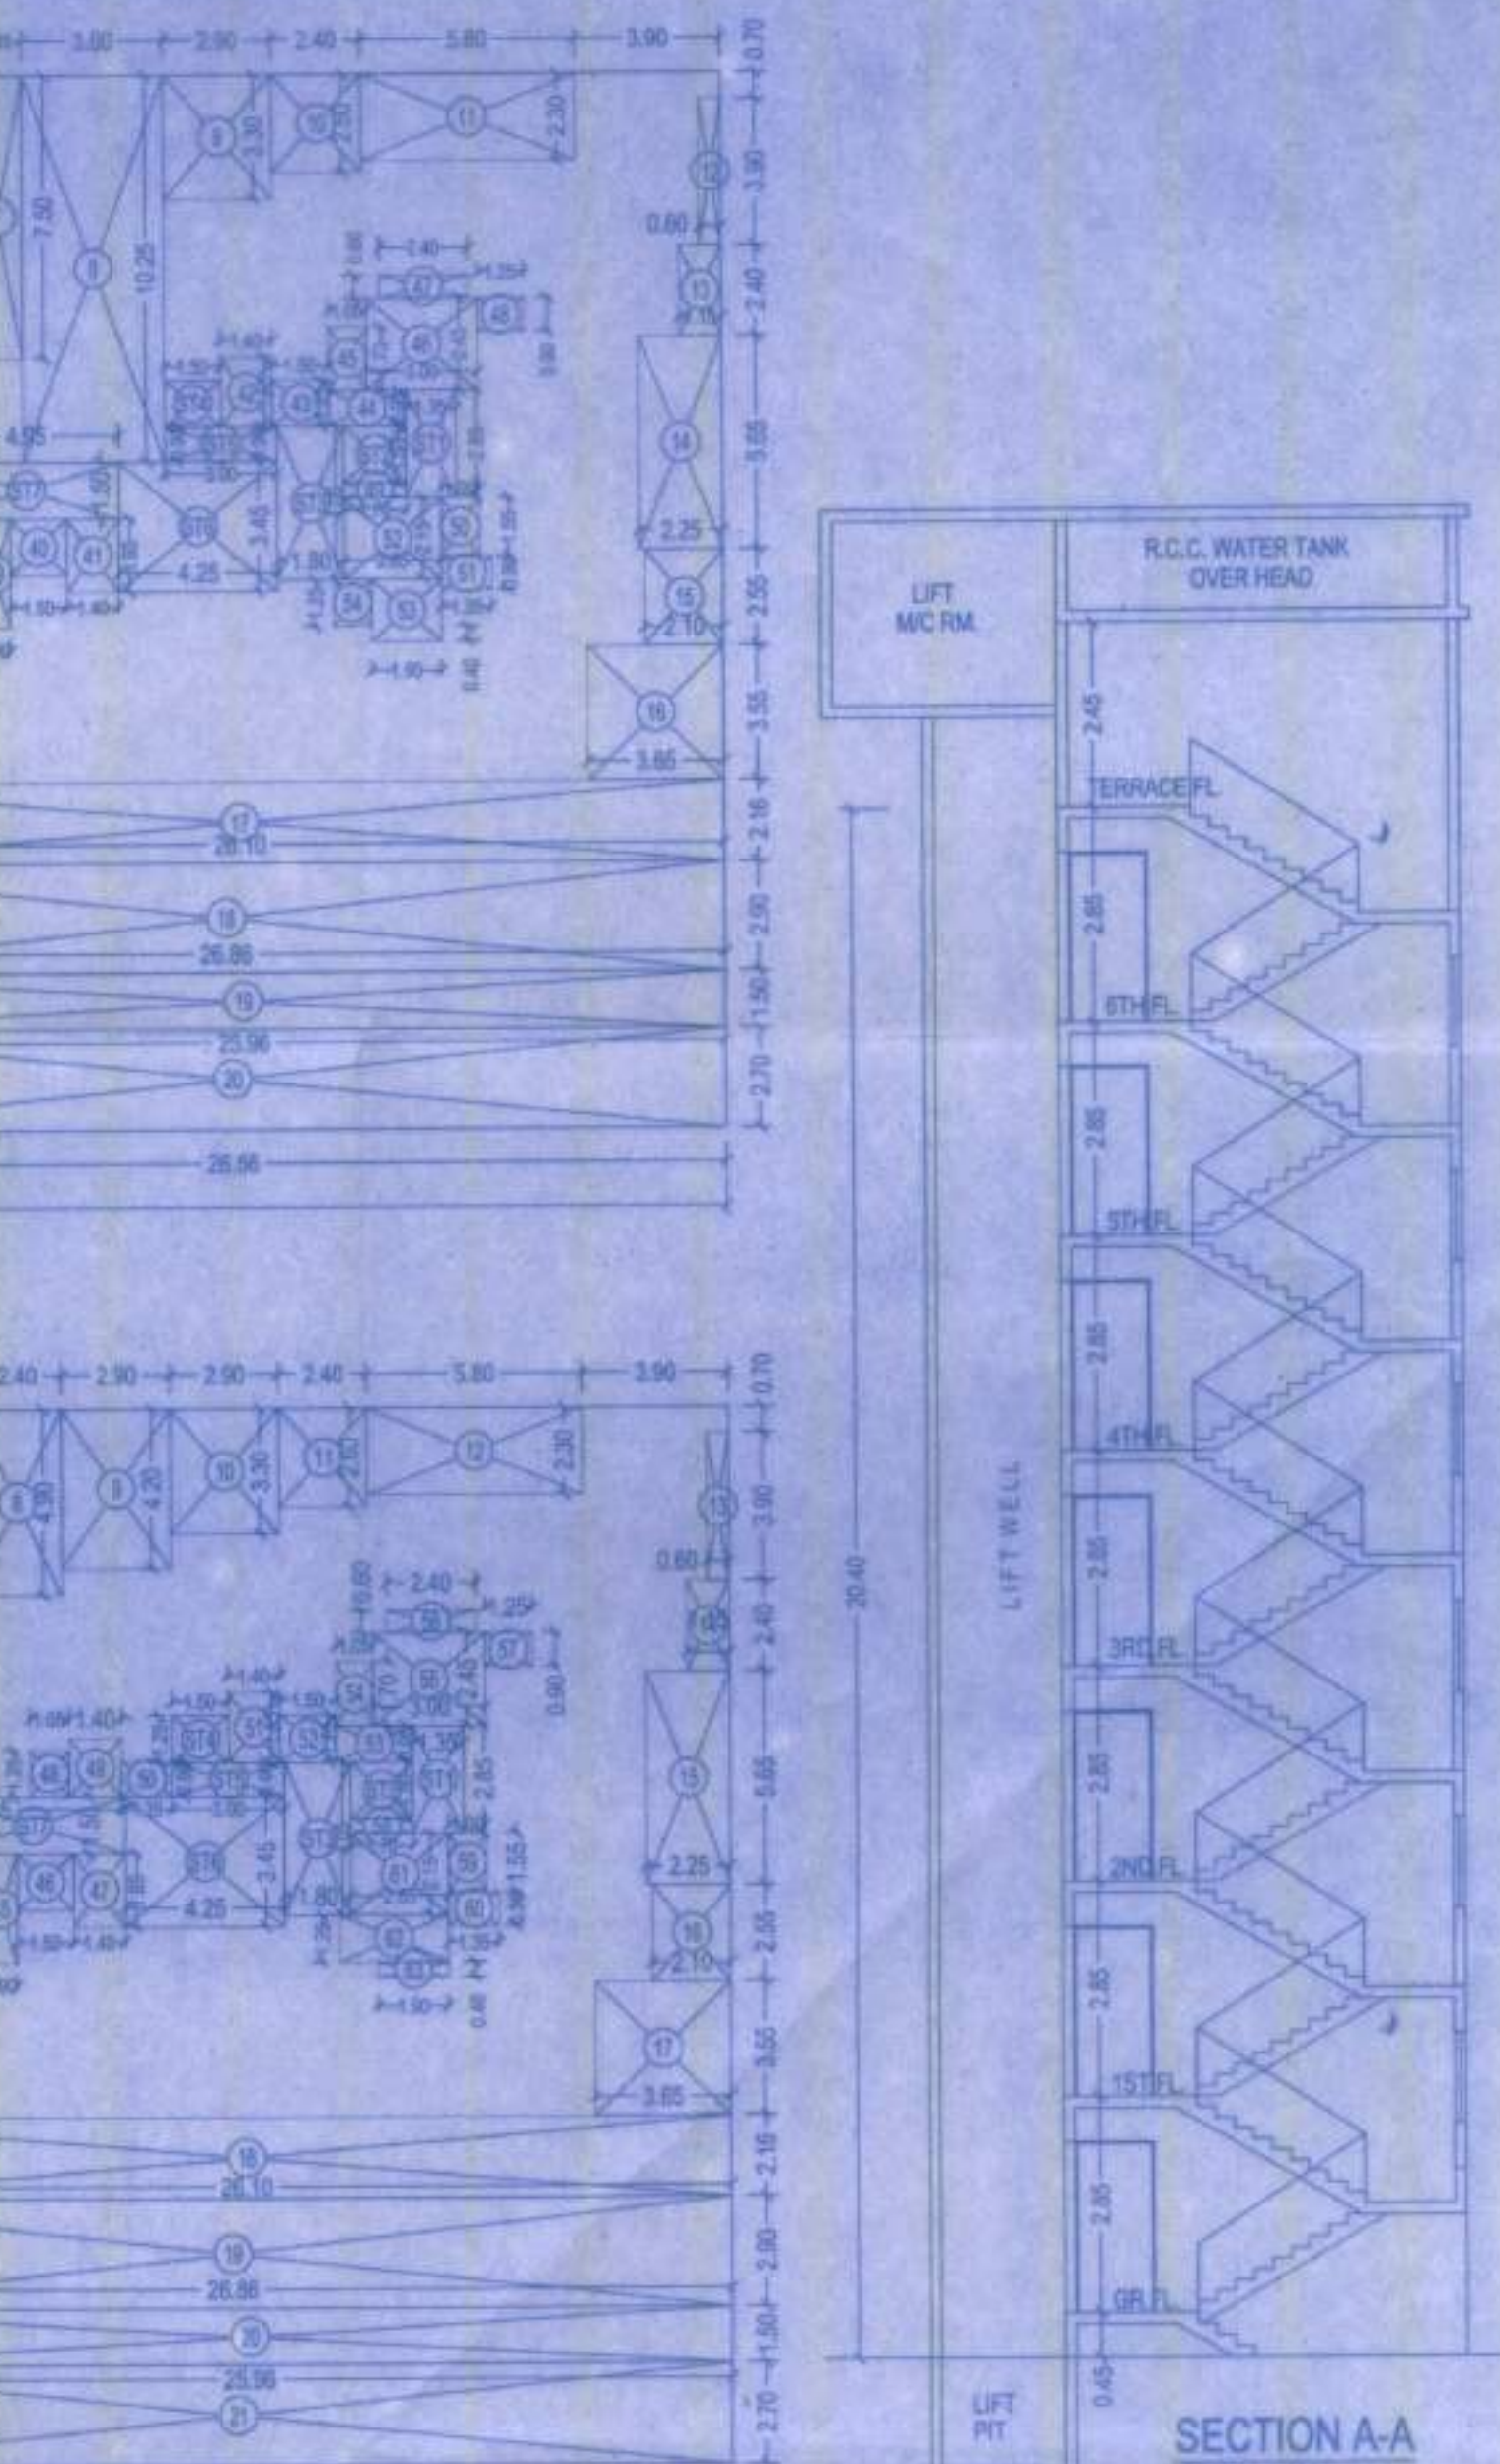

NAME & ADDRESS OF P.O.A HOLDERS

SHRI GIRISH VASANT PAWSHE & OTHERS
GIRISH APARTMENT HANUMAN
NAGAR, KATEMANIVALI

DESCRIPTION OF PROPOSAL & PROPERTY

PROPOSED E.W.S. SCHEME ON LAND BEARING S.NO 46/12
AT MOUJE- KATEMANIVALI, TAL: KALYAN, DIST- THANE

OWNER: SMT.LILABAI DAMU PAWSHE & OTHERS

APPENDIX - C

THE PLANS PREPARED BY ME ARE IN ACCORDANCE WITH THE STANDARDS AS SPECIFIED BY INDIAN STANDARD INSTITUTE & I WILL BE RESPONSIBLE FOR ANY HARM CAUSED IN EARTHQUAKE DUE TO NEGLIGENCE OF THE STANDARDS.

NAME & SIGNATURE OF ARCHITECT

SHRI GIRISH VASANT PAWSHE & OTHERS

NAME & SIGNATURE OF OWNER

SHRI GIRISH VASANT PAWSHE & OTHERS

NAME & SIGNATURE OF ARCHITECT

Tushar Tendolkar
Architect & Interior Designer
CA/2002/29504

NAME & SIGNATURE OF ARCHITECT

TUSHAR TENDOLKAR & ASSOCIATES
C-10/2, VEDANT COMPLEX PHASE 2
VARTAK NAGAR THANE (W.40000)