


BUILDING: BUILDING A B & C

STAMP OF APPROVAL
B.P.BORHAEWADI/15/2022 DATE: 07/03/2022
B.P.BORHAEWADI/15/2022 DATE: 13/06/2022
B.P.BORHAEWADI/04/2023 DATE: 18/11/2023
Sanctioned No. a.p. / B.P.BORHAEWADI/15/2022
Subject to conditions mentioned in the
sanctioned order dated 06/06/2023



Plan No. 15/16 1233

Executed by
Building Professional
Construction Control Department
Pune District Municipal Corporation
15/16 1233

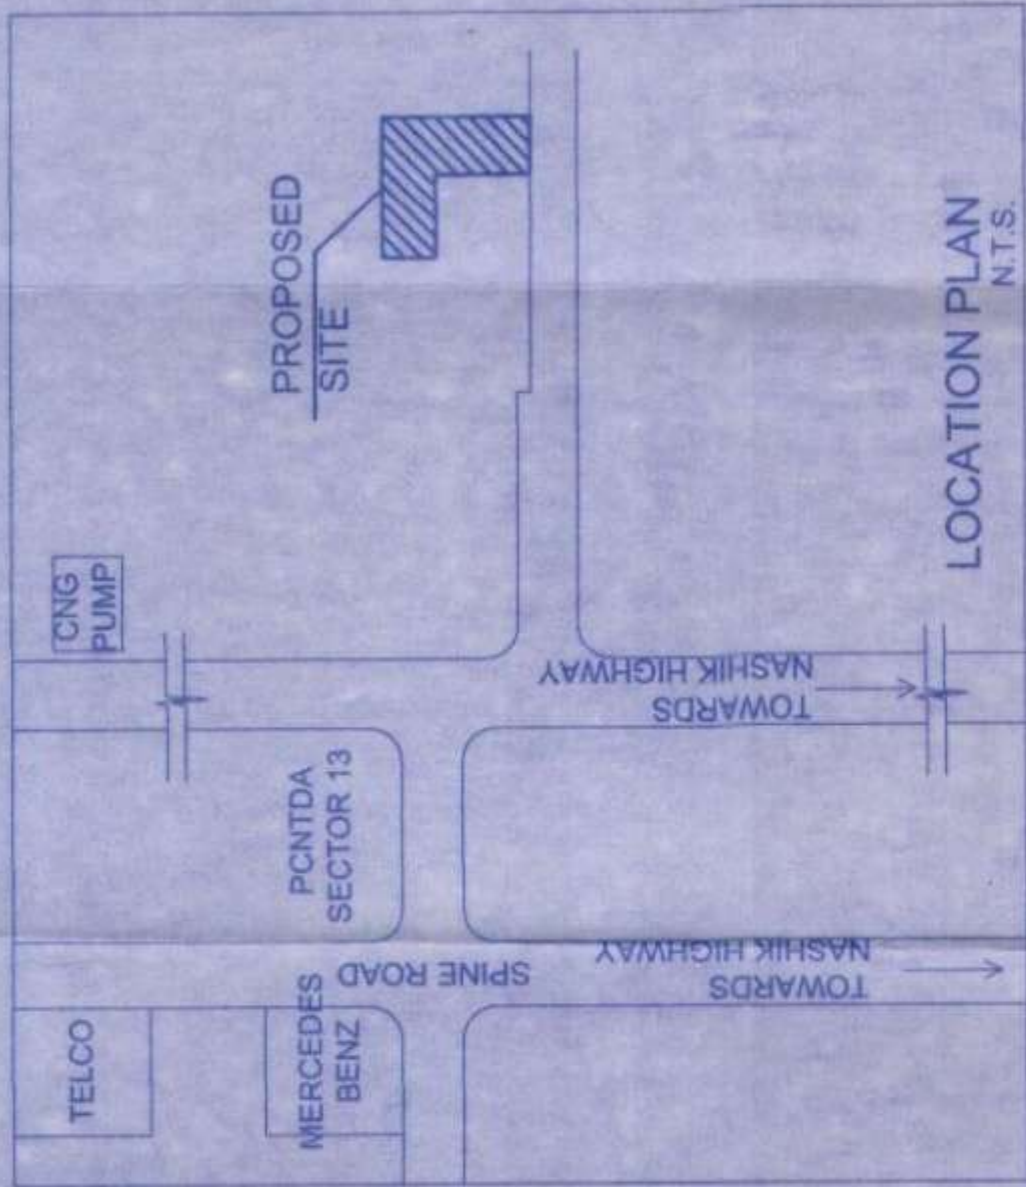

LOCATION PLAN
N.T.S.

FORM OF STATEMENT 2 PROPOSED BUILDING - C			
BUILDING NO.	FLOOR NO.	AREA OF FLOOR (SQ. M)	NO. OF TENEMENTS
BUILDING - C	BASEMENT FLOOR	0.00	0
	PARKING FLOOR	0.00	0
	FIRST FLOOR	264.95	3
	SECOND FLOOR	264.95	3
	THIRD FLOOR	264.95	3
TOTAL *		1059.80	12

NO.	POWER OF ATTORNEY	AREA
1)	1602	160.00
2)	1603	160.00
3)	1604	160.00
4)	1605	160.00
5)	1606	160.00
6)	1607	160.00
TOTAL *		1377.44

FORM OF STATEMENT 2 PROPOSED BUILDING - A			
BUILDING NO.	FLOOR NO.	AREA OF FLOOR (SQ. M)	NO. OF TENEMENTS
BUILDING - A	BASEMENT FLOOR	0.00	0
	PARKING FLOOR	28.87	0
	FIRST FLOOR	326.59	4
	SECOND FLOOR	326.59	4
	THIRD FLOOR	326.59	4
TOTAL *		2244.76	28

FORM OF STATEMENT 2 PROPOSED BUILDING - B			
BUILDING NO.	FLOOR NO.	AREA OF FLOOR (SQ. M)	NO. OF TENEMENTS
BUILDING - B	BASEMENT FLOOR	0.00	0
	PARKING FLOOR	403.47	4
	FIRST FLOOR	320.77	4
	SECOND FLOOR	320.77	4
	THIRD FLOOR	320.77	4
TOTAL *		2288.25	28





FORM OF STATEMENT 2 PROPOSED BUILDING - A			
BUILDING NO.	FLOOR NO.	AREA OF FLOOR (SQ. M)	NO. OF TENEMENTS
BUILDING - A	BASEMENT FLOOR	0.00	0
	PARKING FLOOR	28.87	0
	FIRST FLOOR	326.59	4
	SECOND FLOOR	326.59	4
	THIRD FLOOR	326.59	4
TOTAL *		2244.76	28

FORM OF STATEMENT 2 PROPOSED BUILDING - B			
BUILDING NO.	FLOOR NO.	AREA OF FLOOR (SQ. M)	NO. OF TENEMENTS
BUILDING - B	BASEMENT FLOOR	0.00	0
	PARKING FLOOR	403.47	4
	FIRST FLOOR	320.77	4
	SECOND FLOOR	320.77	4
	THIRD FLOOR	320.77	4
TOTAL *		2288.25	28

FORM OF STATEMENT 2 PROPOSED BUILDING - C			
BUILDING NO.	FLOOR NO.	AREA OF FLOOR (SQ. M)	NO. OF TENEMENTS
BUILDING - C	BASEMENT FLOOR	0.00	0
	PARKING FLOOR	0.00	0
	FIRST FLOOR	264.95	3
	SECOND FLOOR	264.95	3
	THIRD FLOOR	264.95	3
TOTAL *		1059.80	12

FORM OF STATEMENT 3 CARPET AREA TO APARTMENT			
BUILDING NO.	FLOOR NO.	AREA OF FLOOR (SQ. M)	NO. OF TENEMENTS
BUILDING - A	BASEMENT FLOOR	0.00	0
	PARKING FLOOR	0.00	0
	FIRST FLOOR	264.95	3
	SECOND FLOOR	264.95	3
	THIRD FLOOR	264.95	3
TOTAL *		1059.80	12

FORM OF STATEMENT 3 CARPET AREA TO APARTMENT			
BUILDING NO.	FLOOR NO.	AREA OF FLOOR (SQ. M)	NO. OF TENEMENTS
BUILDING - B	BASEMENT FLOOR	0.00	0
	PARKING FLOOR	0.00	0
	FIRST FLOOR	264.95	3
	SECOND FLOOR	264.95	3
	THIRD FLOOR	264.95	3
TOTAL *		1059.80	12

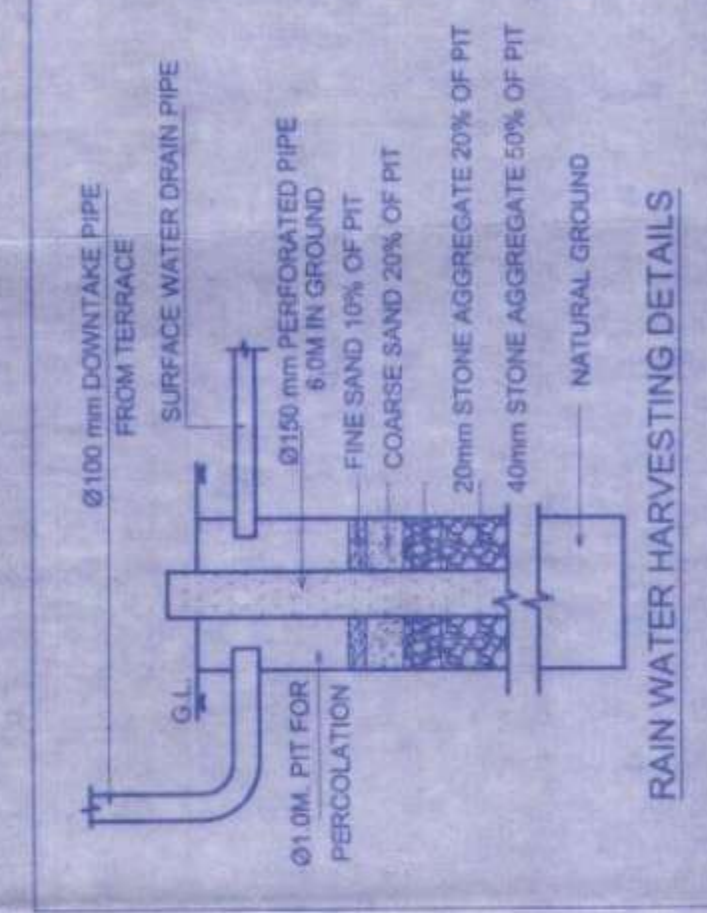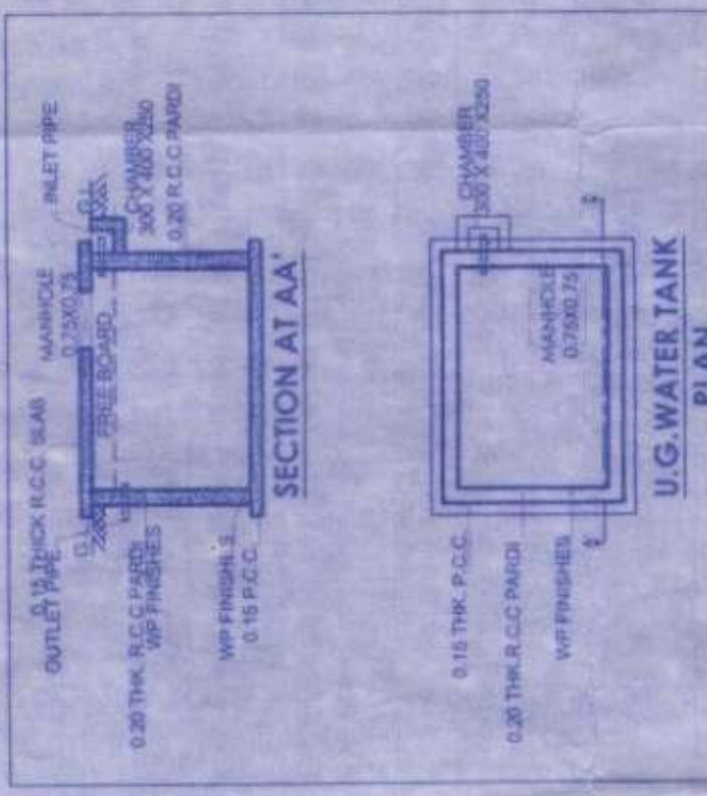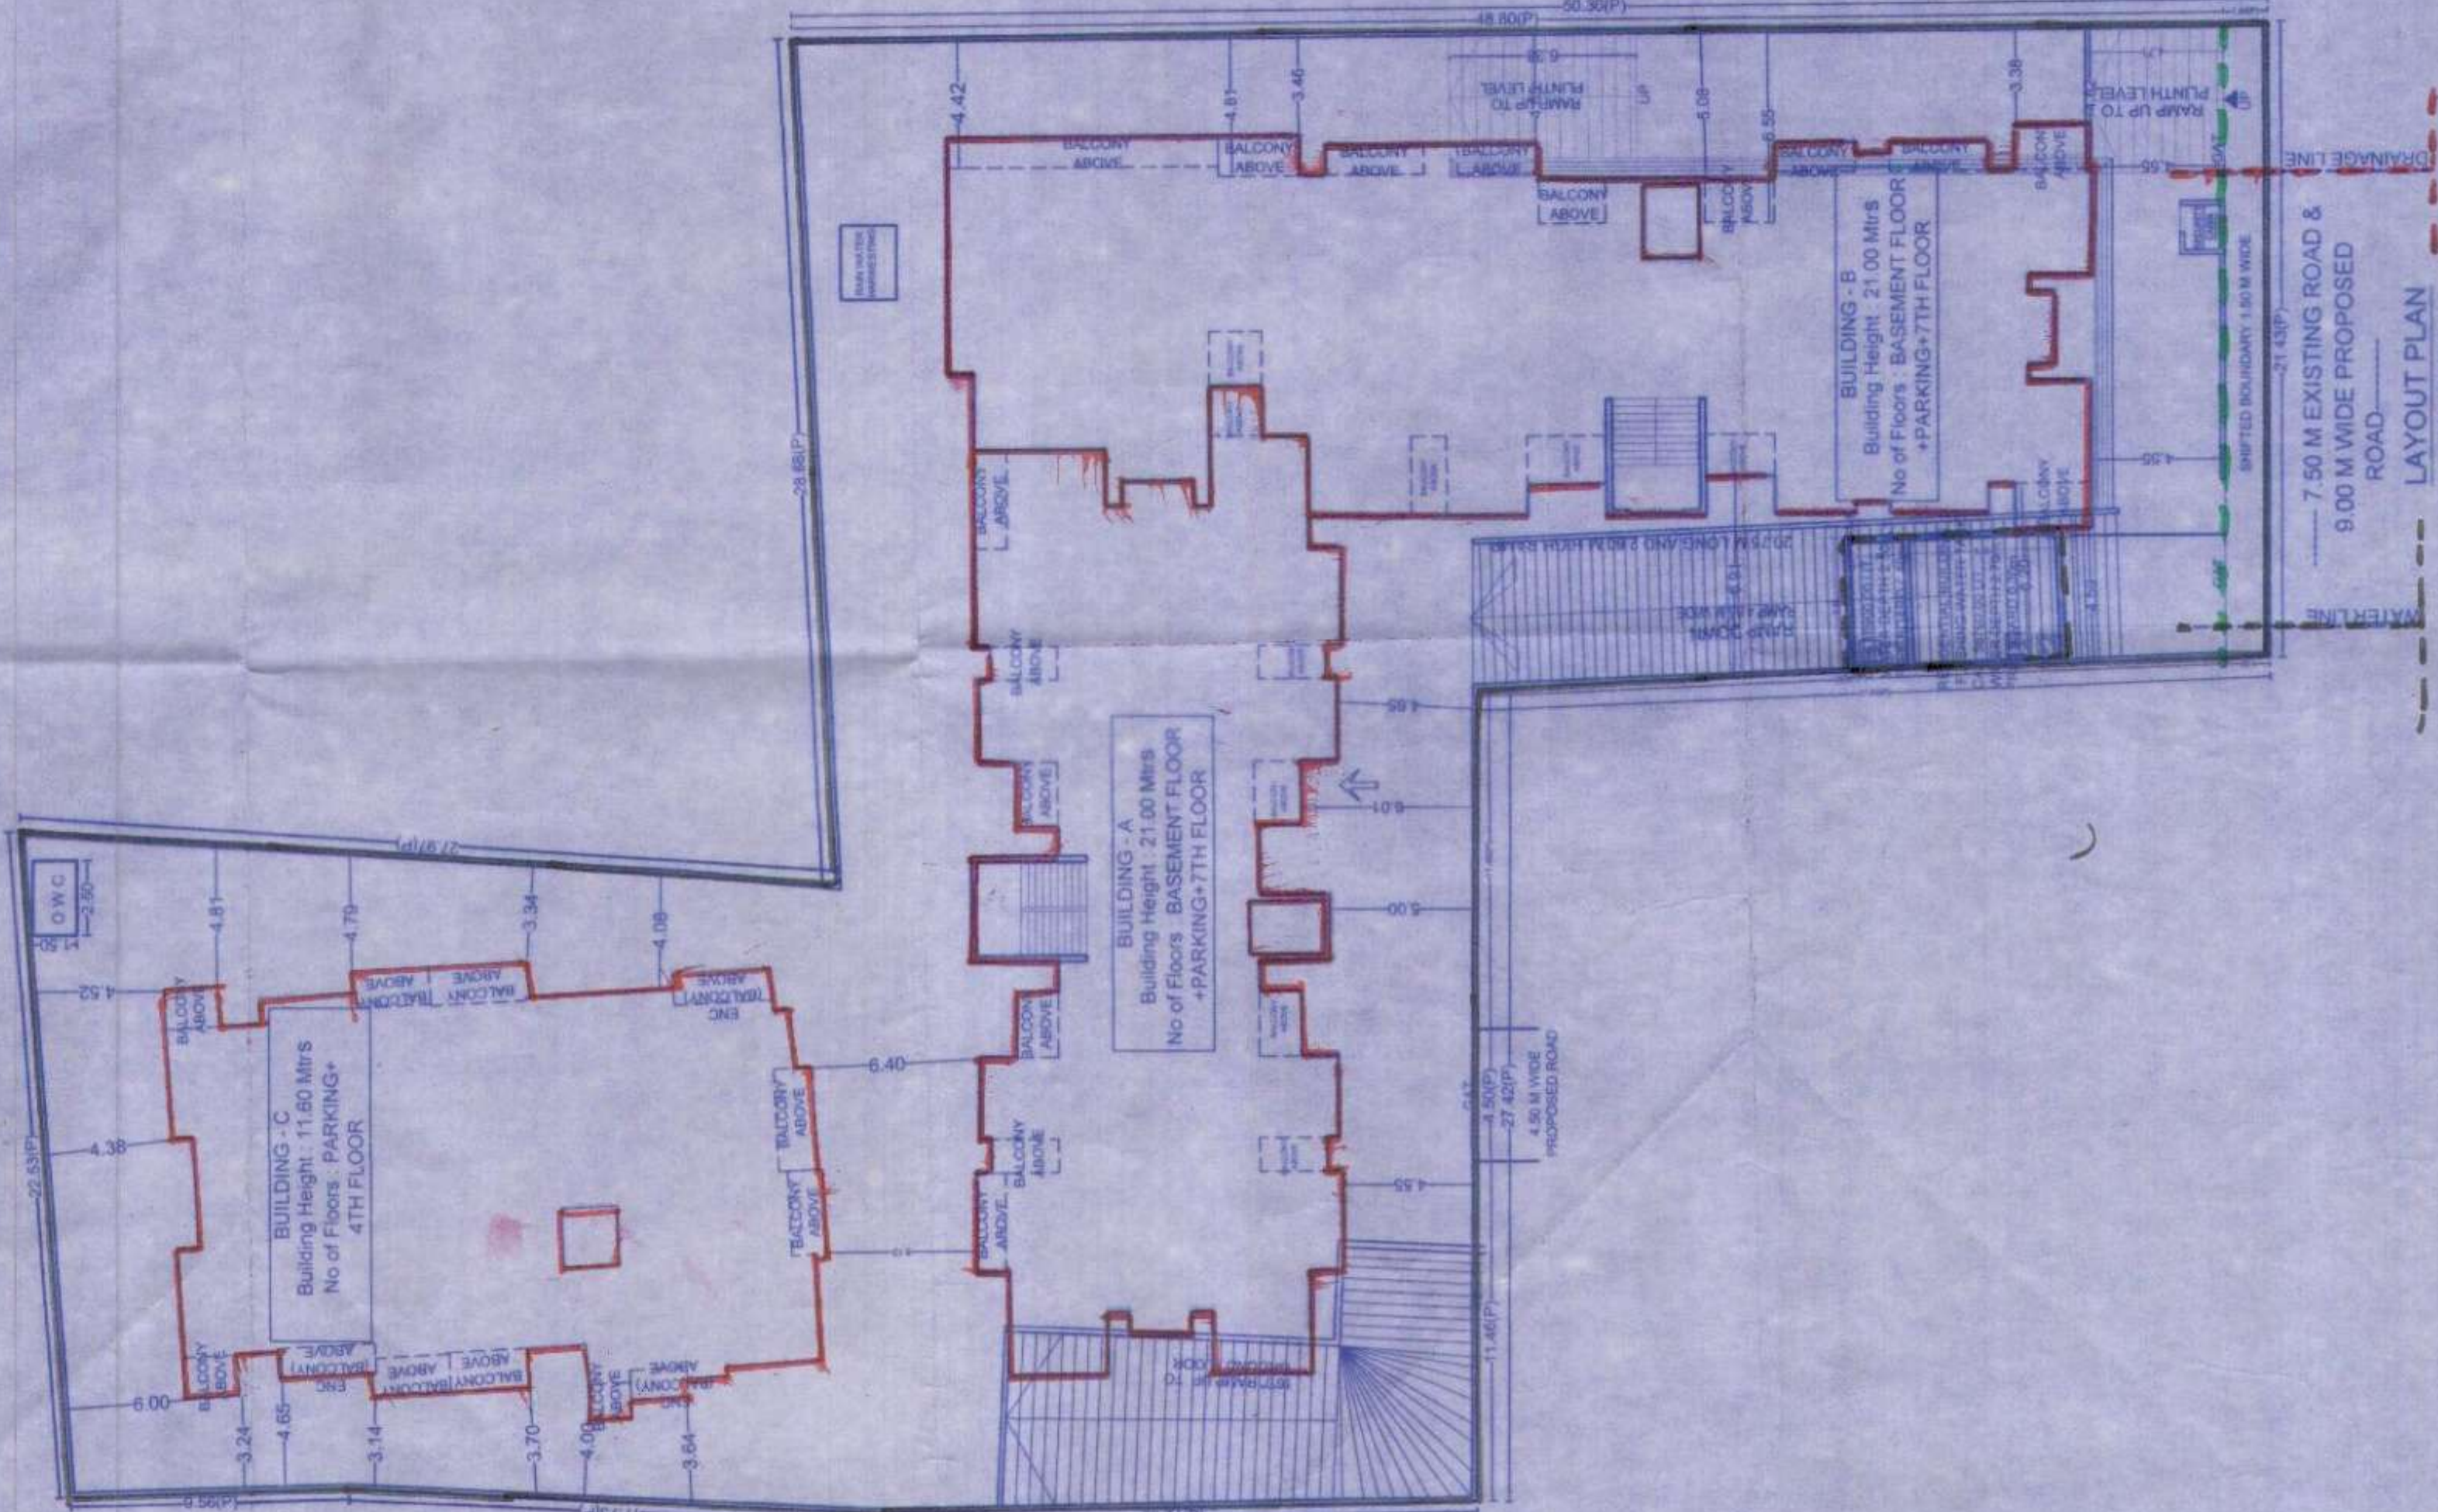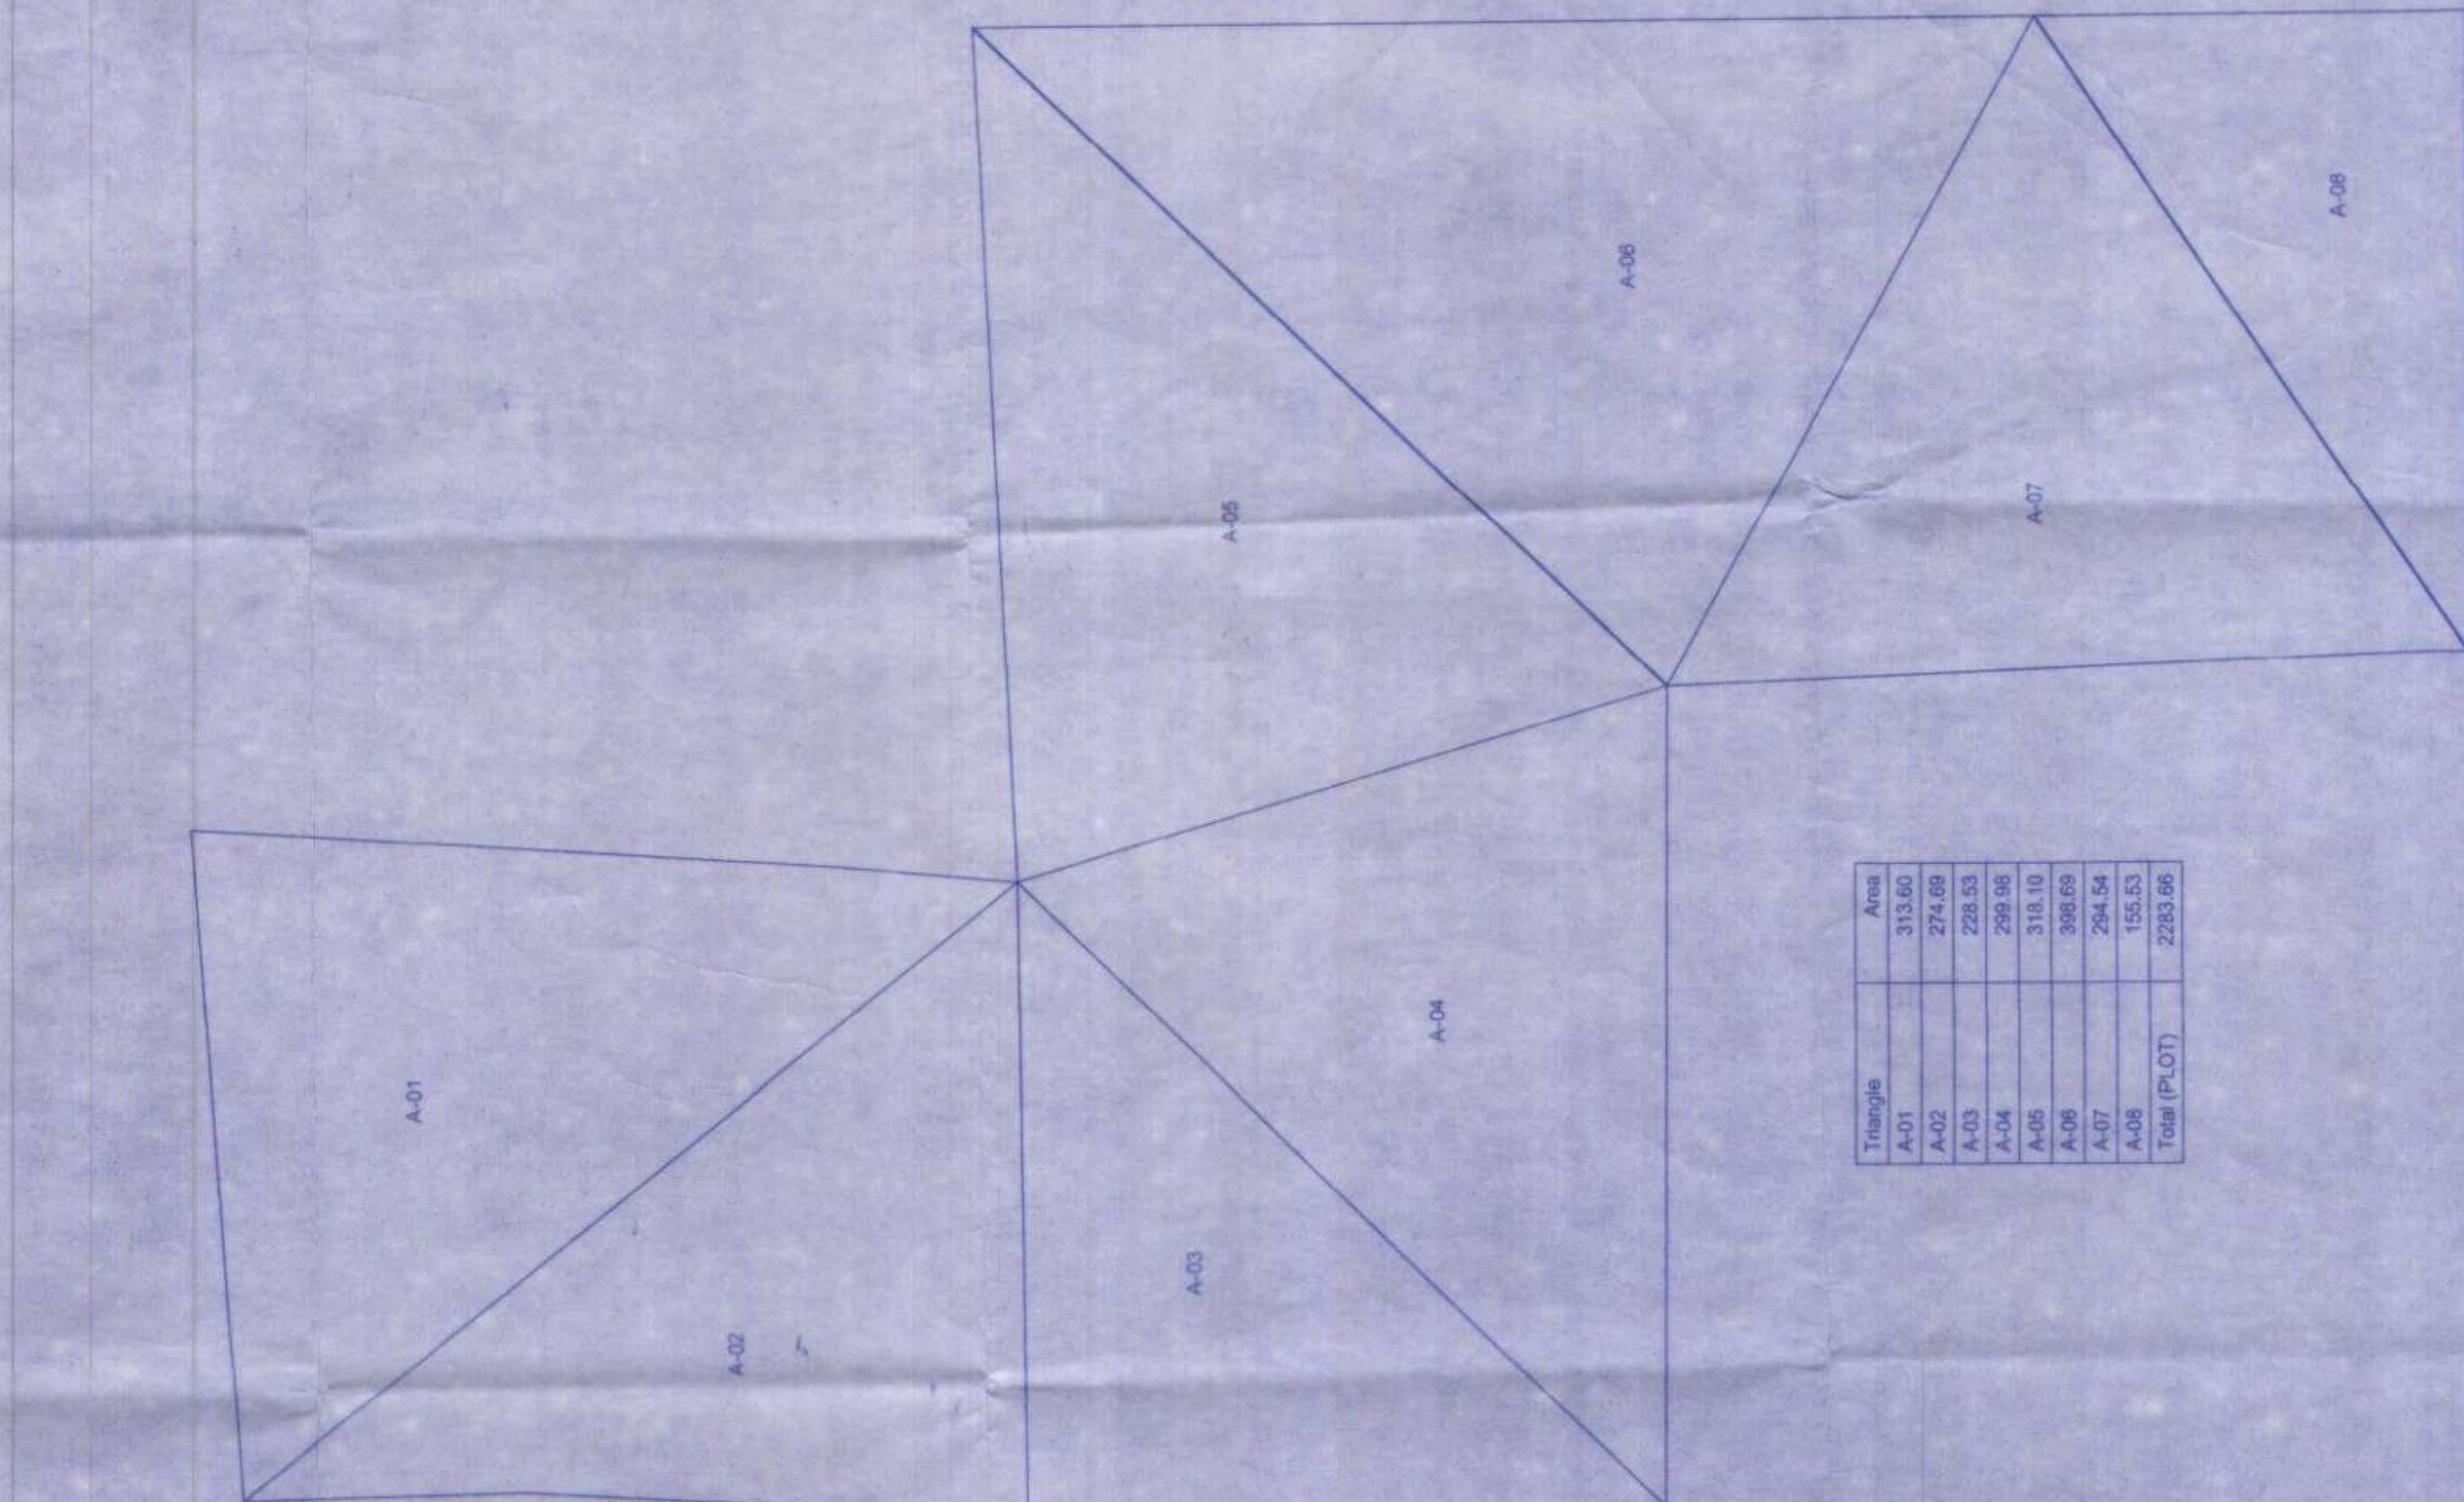

Triangle	Area
A-01	313.60
A-02	274.69
A-03	228.53
A-04	299.98
A-05	318.10
A-06	398.69
A-07	294.54
A-08	155.53
Total (PLOT)	2283.66

spacemekk
DESIGNERS PVT. LTD.
ARCHITECTURAL | INTERIOR | LANDSCAPE DESIGNERS
A-06/1, Office No. 11, 12, 2nd Floor, A-13, 8, C-01, 12
Contact: 8087540197, 9552595475, 9011072373
Email id: architects@spacemekk.com
Website: www.spacemekk.com