


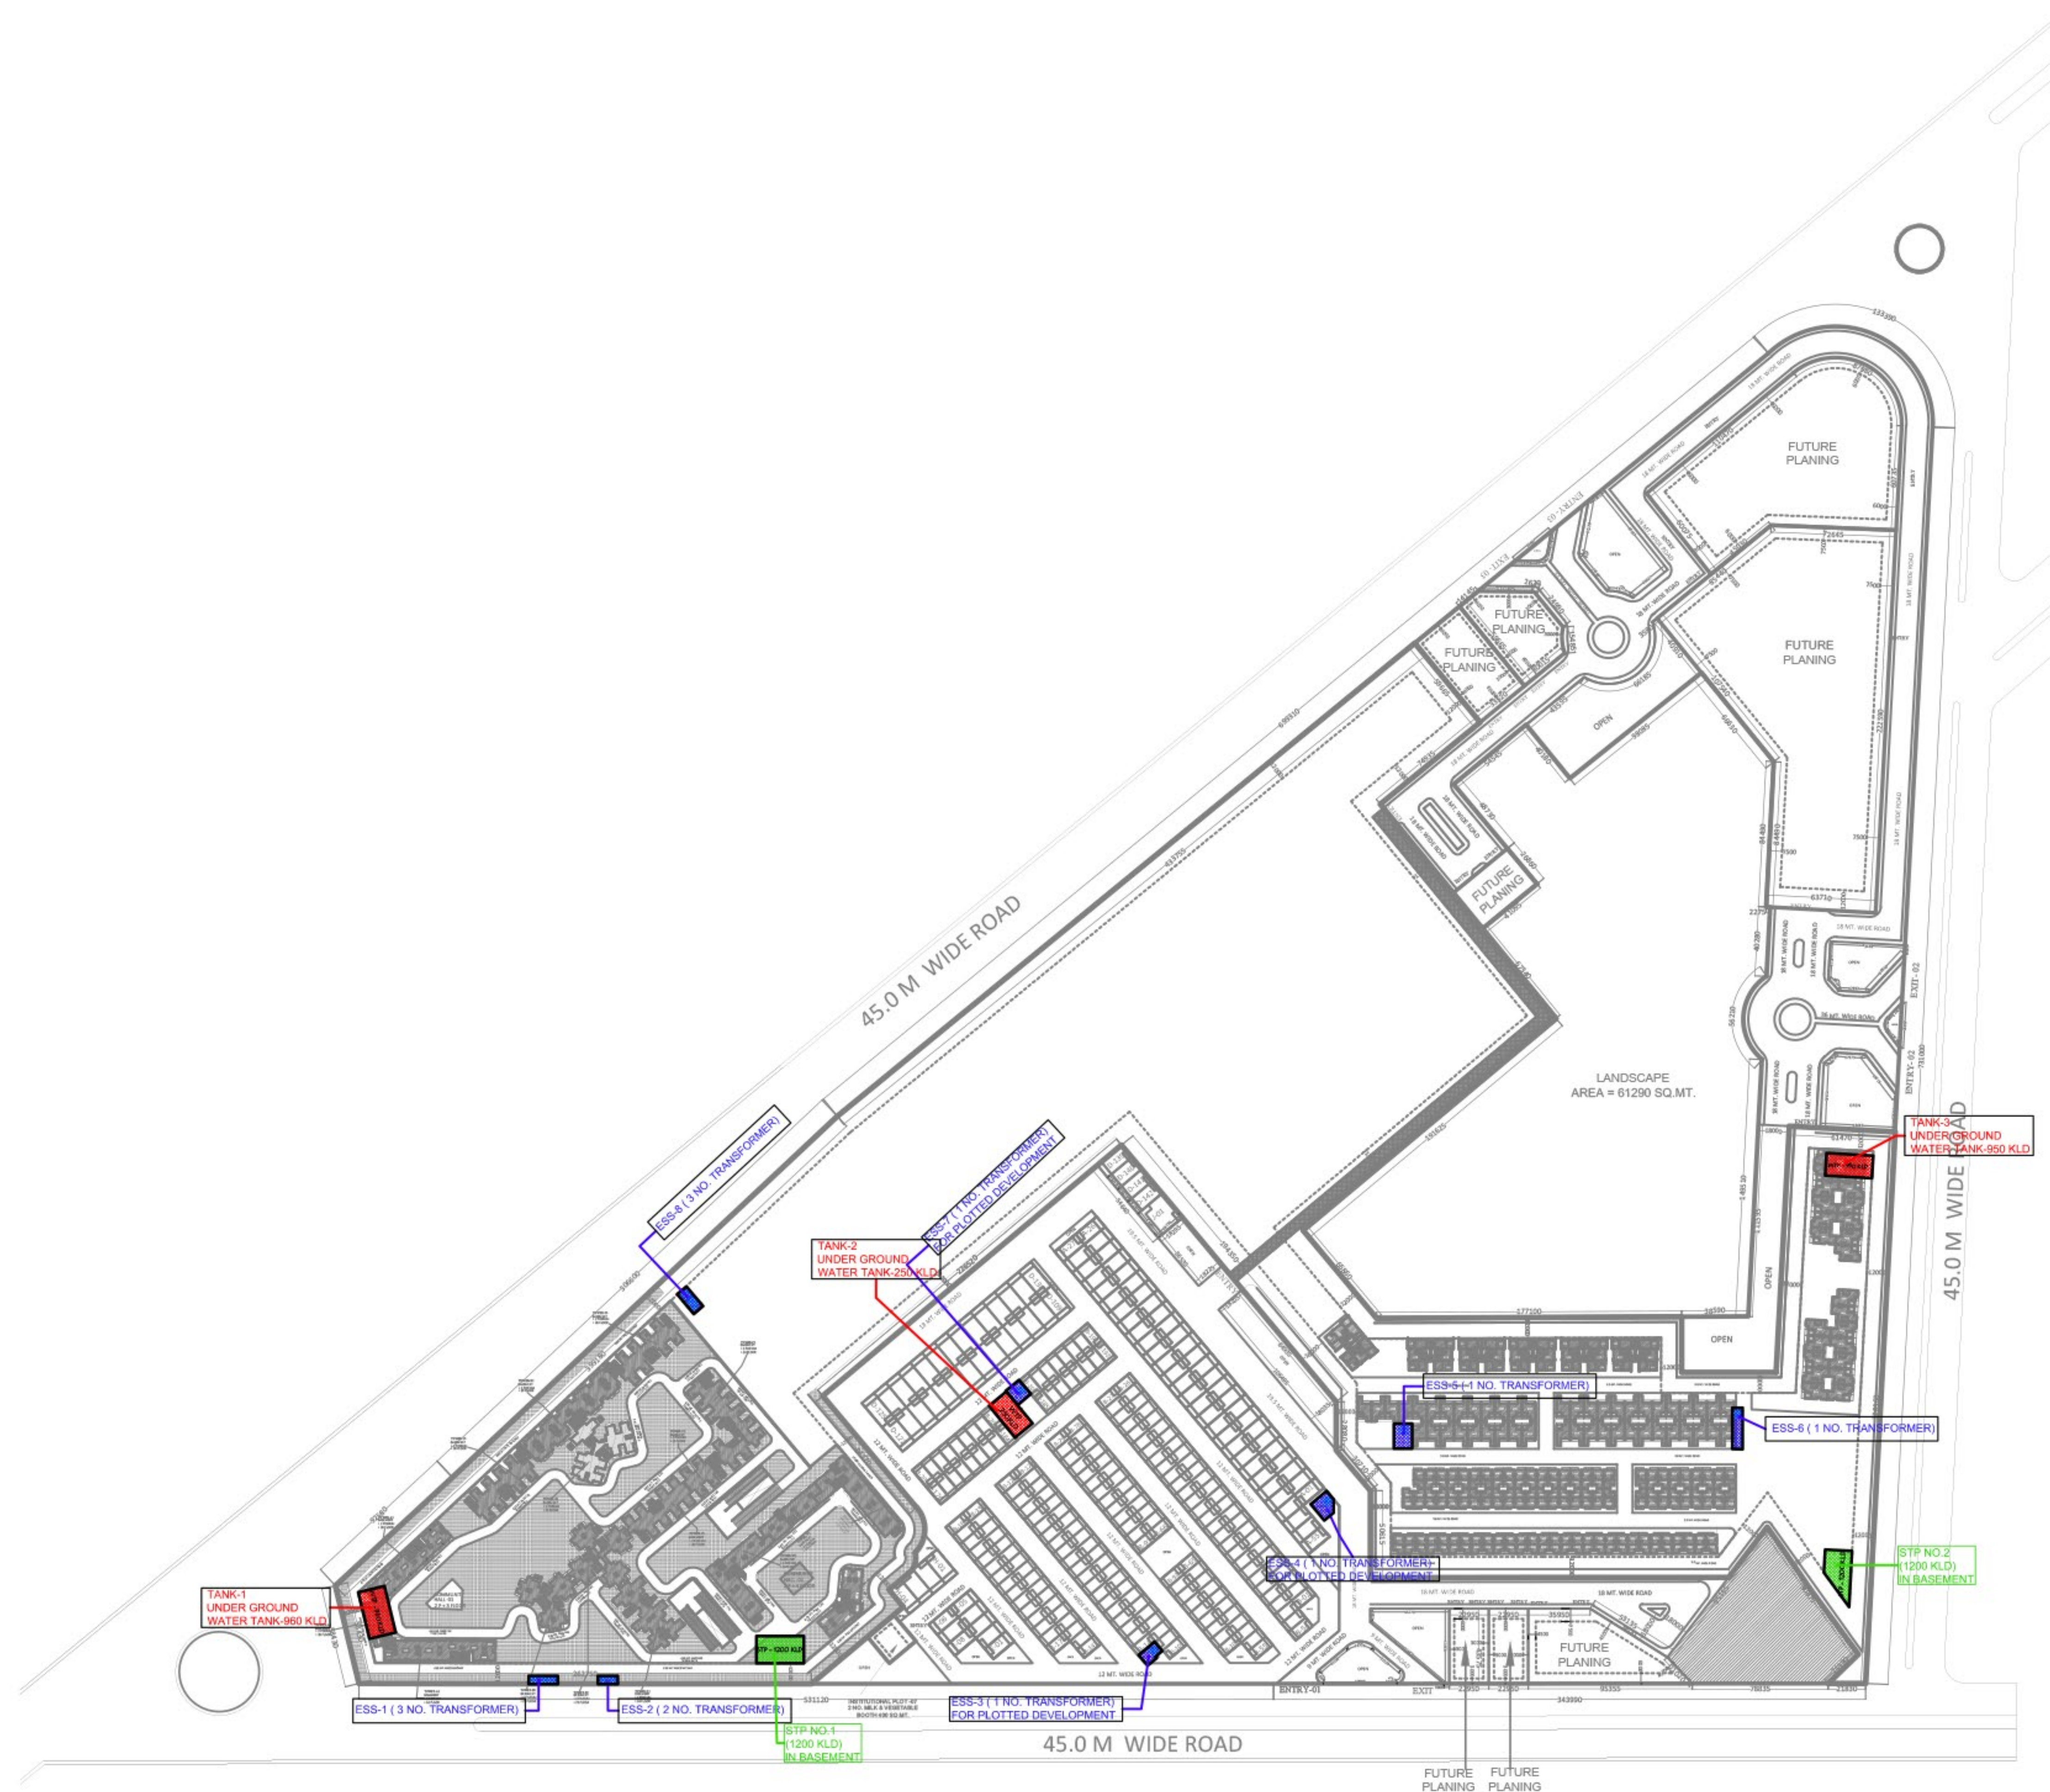

LEGEND:

- UNDER GROUND WATER TANK (IN BASEMENT)
- ESS (LOCATION OF DG. & TRANSFORMER)
- STP IN BASEMENT

PROJECT :- " GOLF COUNTRY "
AT PLOT NO. TS-05, SECT-22(D).
AT YAMUNA EXPRESS WAY.

BUILDERS & PROMOTER :-
M/s SUPERTech TOWNSHIP PROJECT LTD.
Off. :- B-28,29, SECTOR-58, NOIDA (U.P.)

DRAWING TITLE :-
DEVELOPMENT WORK PLAN

ARCHITECTS:
Space Designers International
B - 34, SECTOR-67, NOIDA
PH : +91 9711633717, 18, 19 & 20
Mob: 9811070399, 9811336231
e-mail : spacesd@gmail.com, www.spacedi.com

DRAWN BY :- SUNNY	CHECKED BY :- VISHAL	SCALE 1 : 2000	DATED :-
----------------------	-------------------------	-------------------	----------

OWNER SIGNATURE

ARCHITECT'S SIGN
DRG.NO. - 02