



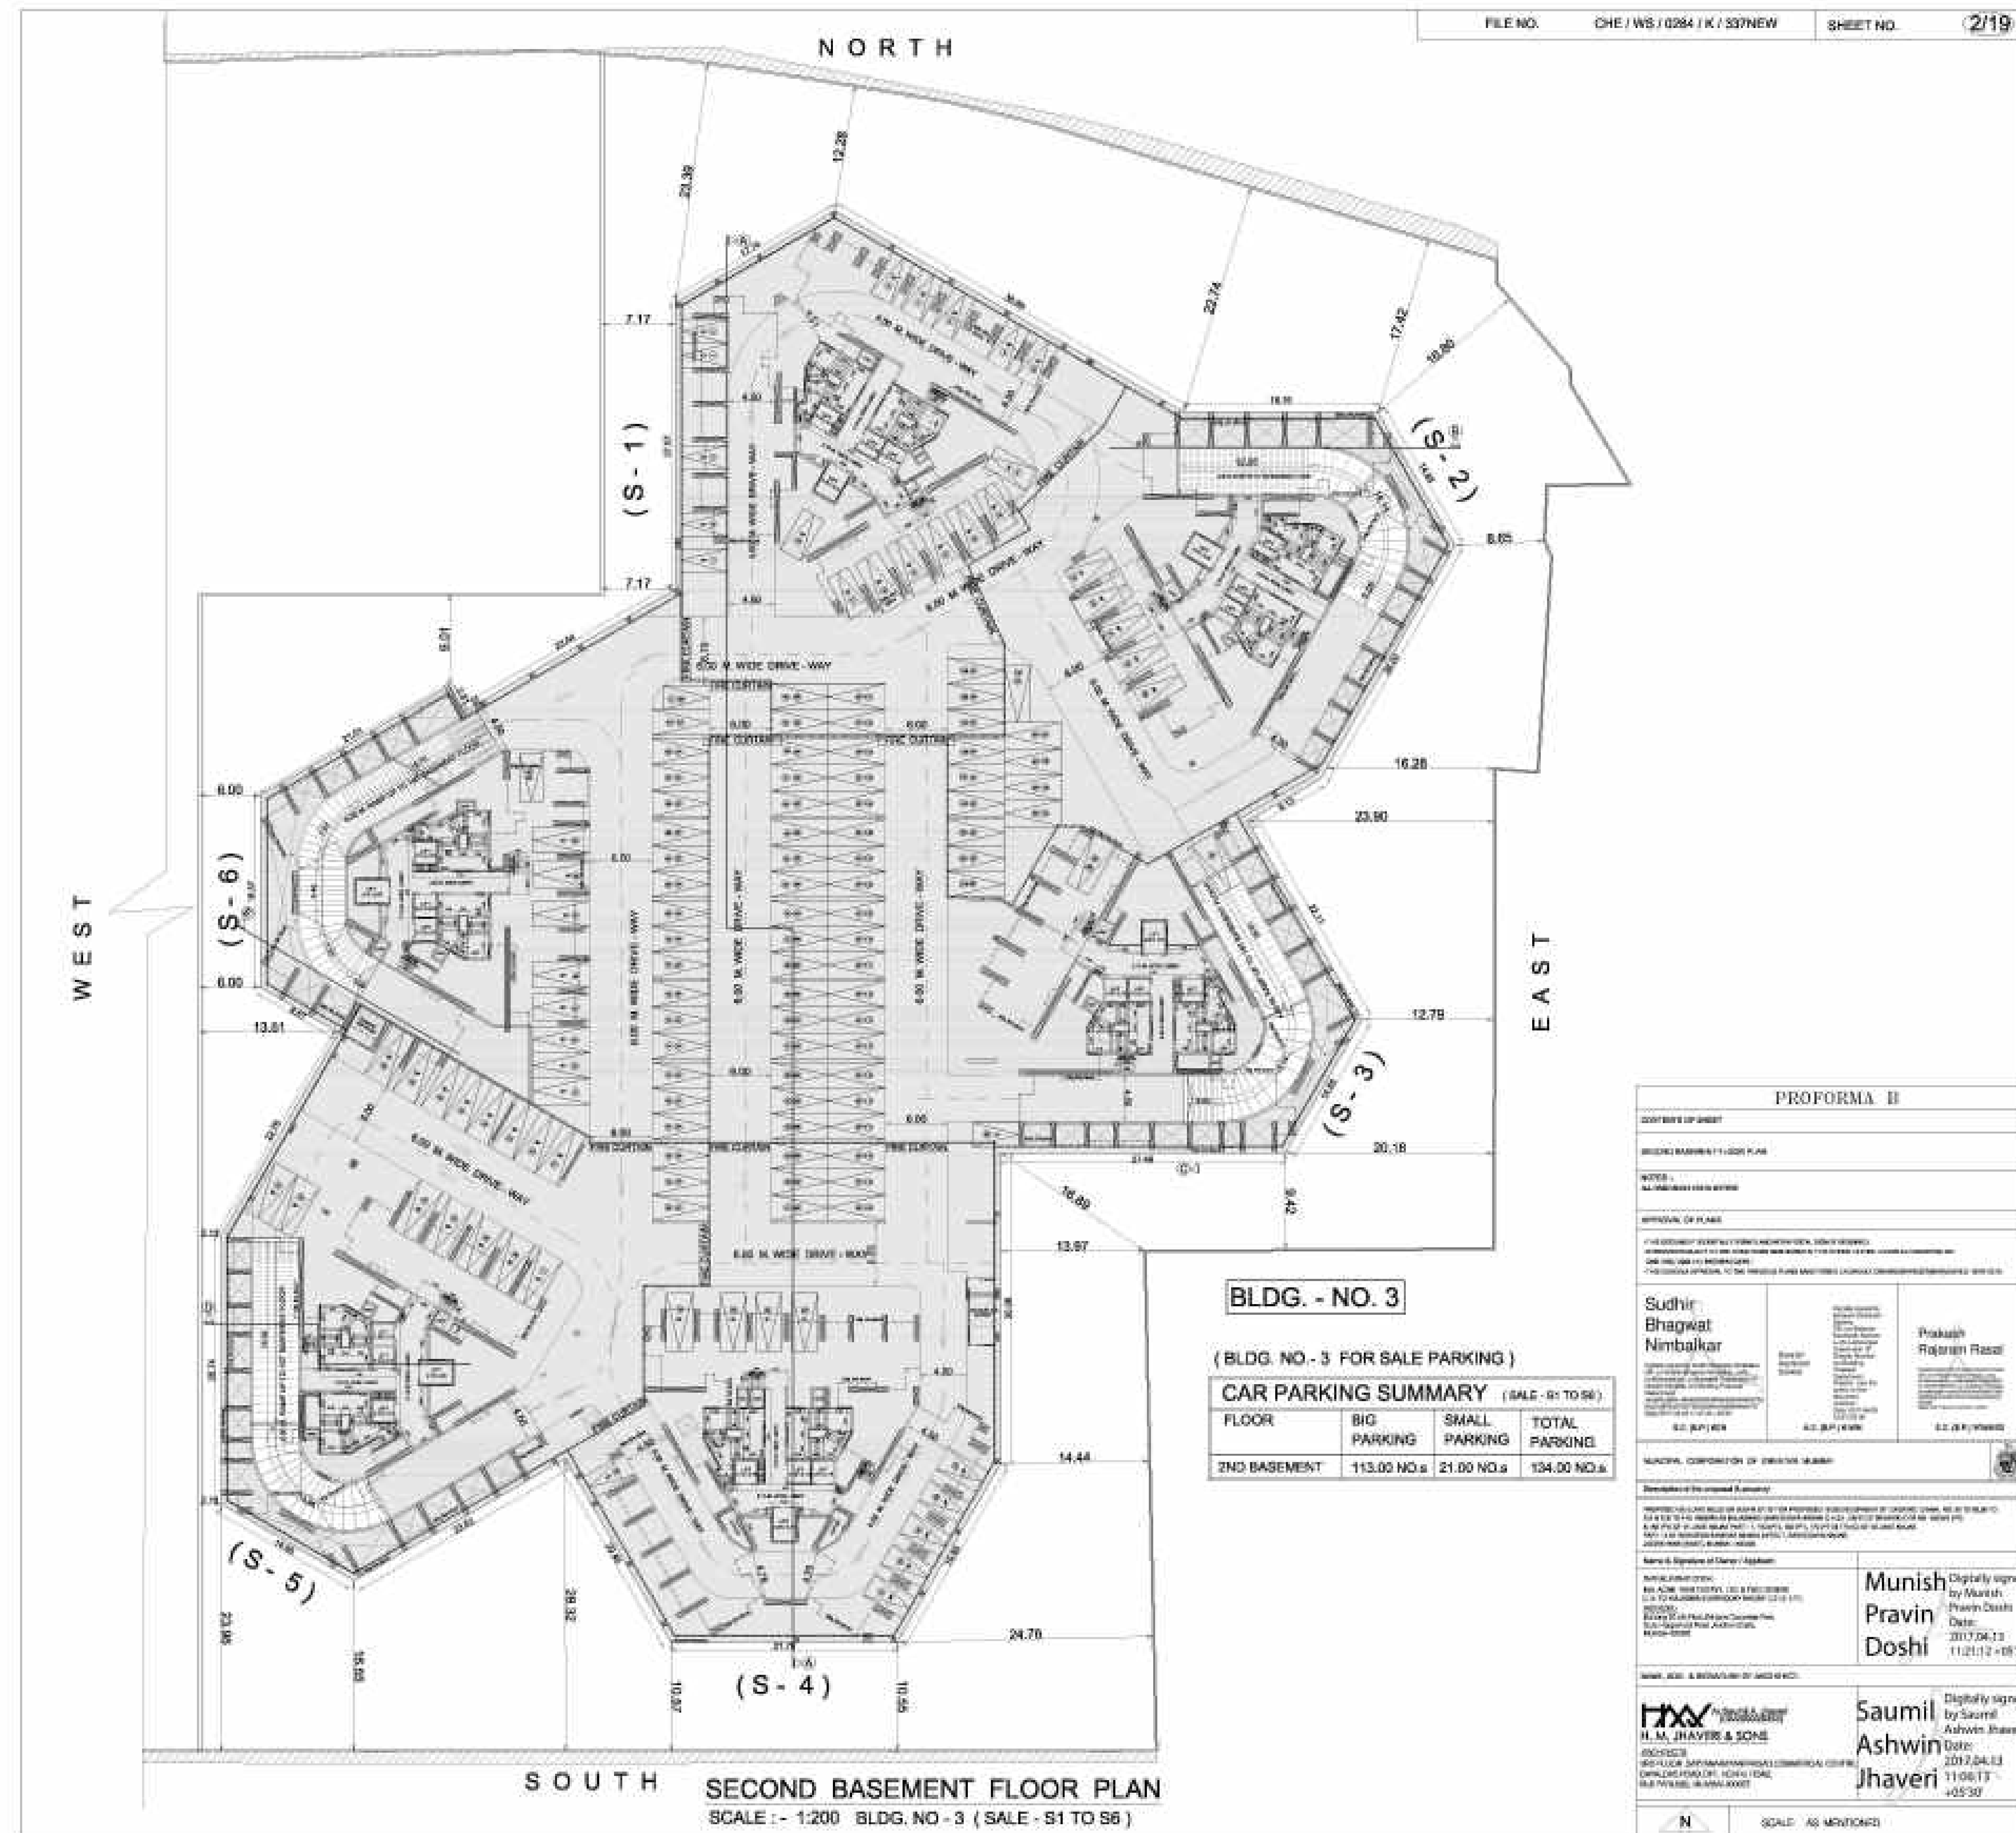

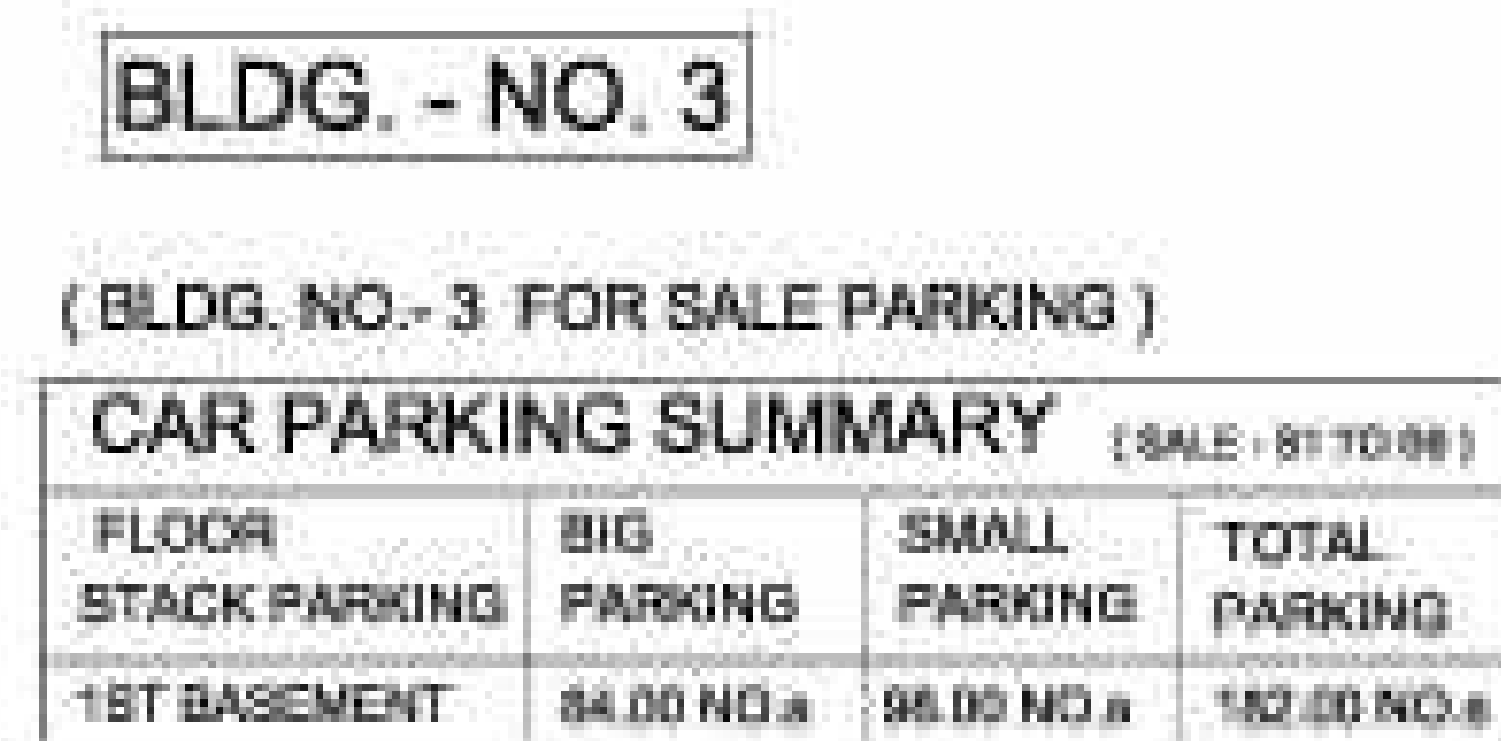

[illegible]



BLDG. - NO. 3

(BLDG. NO. - 3 FOR SALE PARKING)

CAR PARKING SUMMARY (SALE - S1 TO S6)			
FLOOR	BIG PARKING	SMALL PARKING	TOTAL PARKING

13.40 MTR. WIDE D.P. ROAD SOUTH
SCALE : - 1:200 BLDG. NO-3 (SALE - S1 TO S6)

PROFORMA - B

CONTENTS OF SHEET


NOTES

APPROVAL OF PLANS

Sudhir Bhagw at Nimba Ikar

Prakash Rajaram Rasal

MUNICIPAL CORPORATION OF GREATER MUMBAI

Description of the proposed property

Munish Pravin Doshi

Digitally signed by Munish Pravin Doshi Date: 2017.04.13 11:24:05 +05'30'


SAUMIL ASHWINI JHAVERI

Digitally signed by Saumil Ashwin Jhaveri Date: 2017.04.13 11:08:01 +05'30'

NAME AND SIGNATURE OF ARCHITECT

NAME AND SIGNATURE OF ARCHITECT

SCALE: AS MENTIONED

 

PROFORMA B

CONTENTS OF SHEET

1ST PODIUM FLOOR PLAN

NOTES :-

ALL DIMENSIONS ARE IN METERS

APPROVAL OF PLANS





Prakash Rajaram Rasal

MUNICIPAL CORPORATION OF GREATER BOMBAY

Description of the project & property

NAME & Signature of Owner / Applicant

NAME, ADDRESS & SIGNATURE OF ARCHITECT

H. M. JHaveri & Sons

Munish Pravin Doshi


Saumil Ashwin Jhaveri

Digitally signed by Munish Pravin Doshi Date: 20170413 11:34:25 +05'30'

Digitally signed by Saumil Ashwin Jhaveri Date: 20170413 11:58:42 +05'30'

N

SCALE : AS MENTIONED

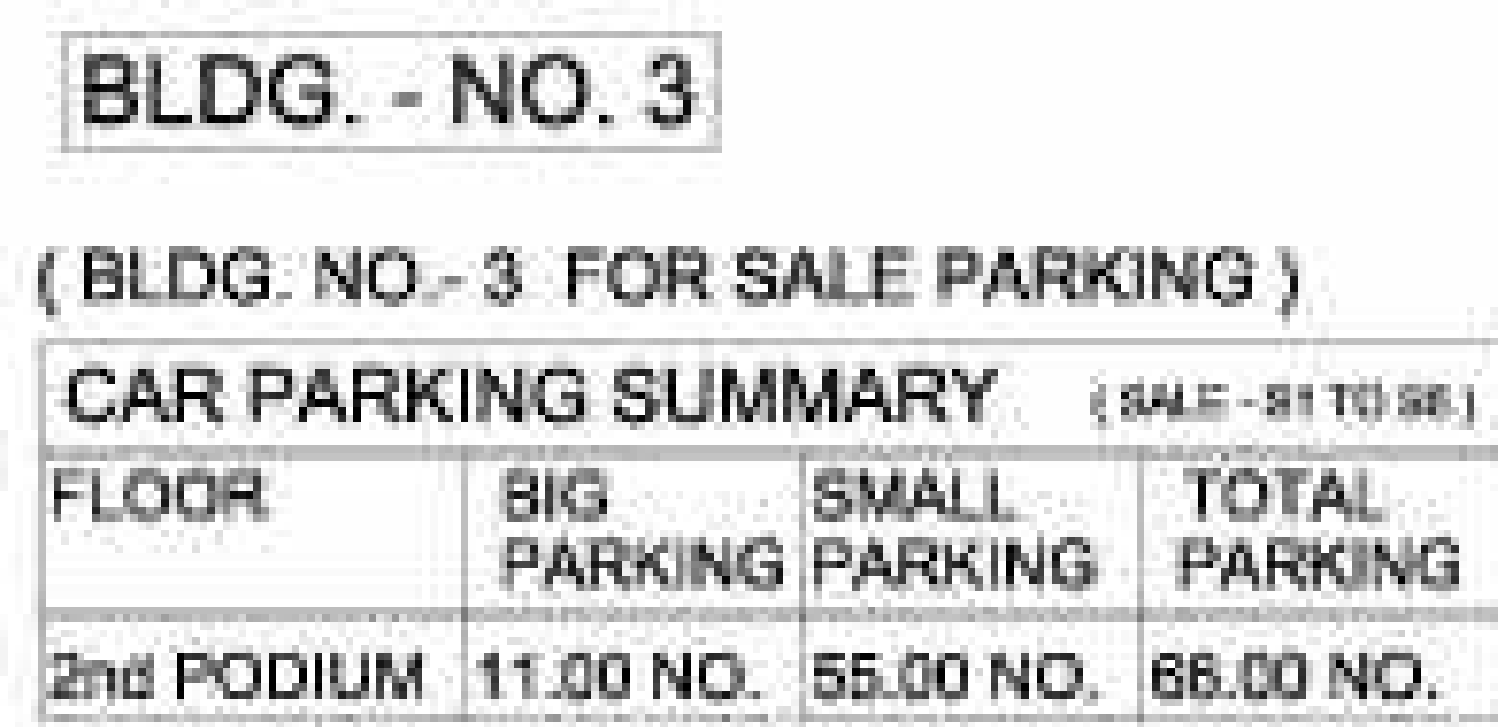

PROFORMA - B

CONTENTS OF SHEET


SHEET :

ALL DIMENSIONS ARE IN METERS

APPROVAL OF PLANE




Sudhir Bhagwat Nimbalkar

