
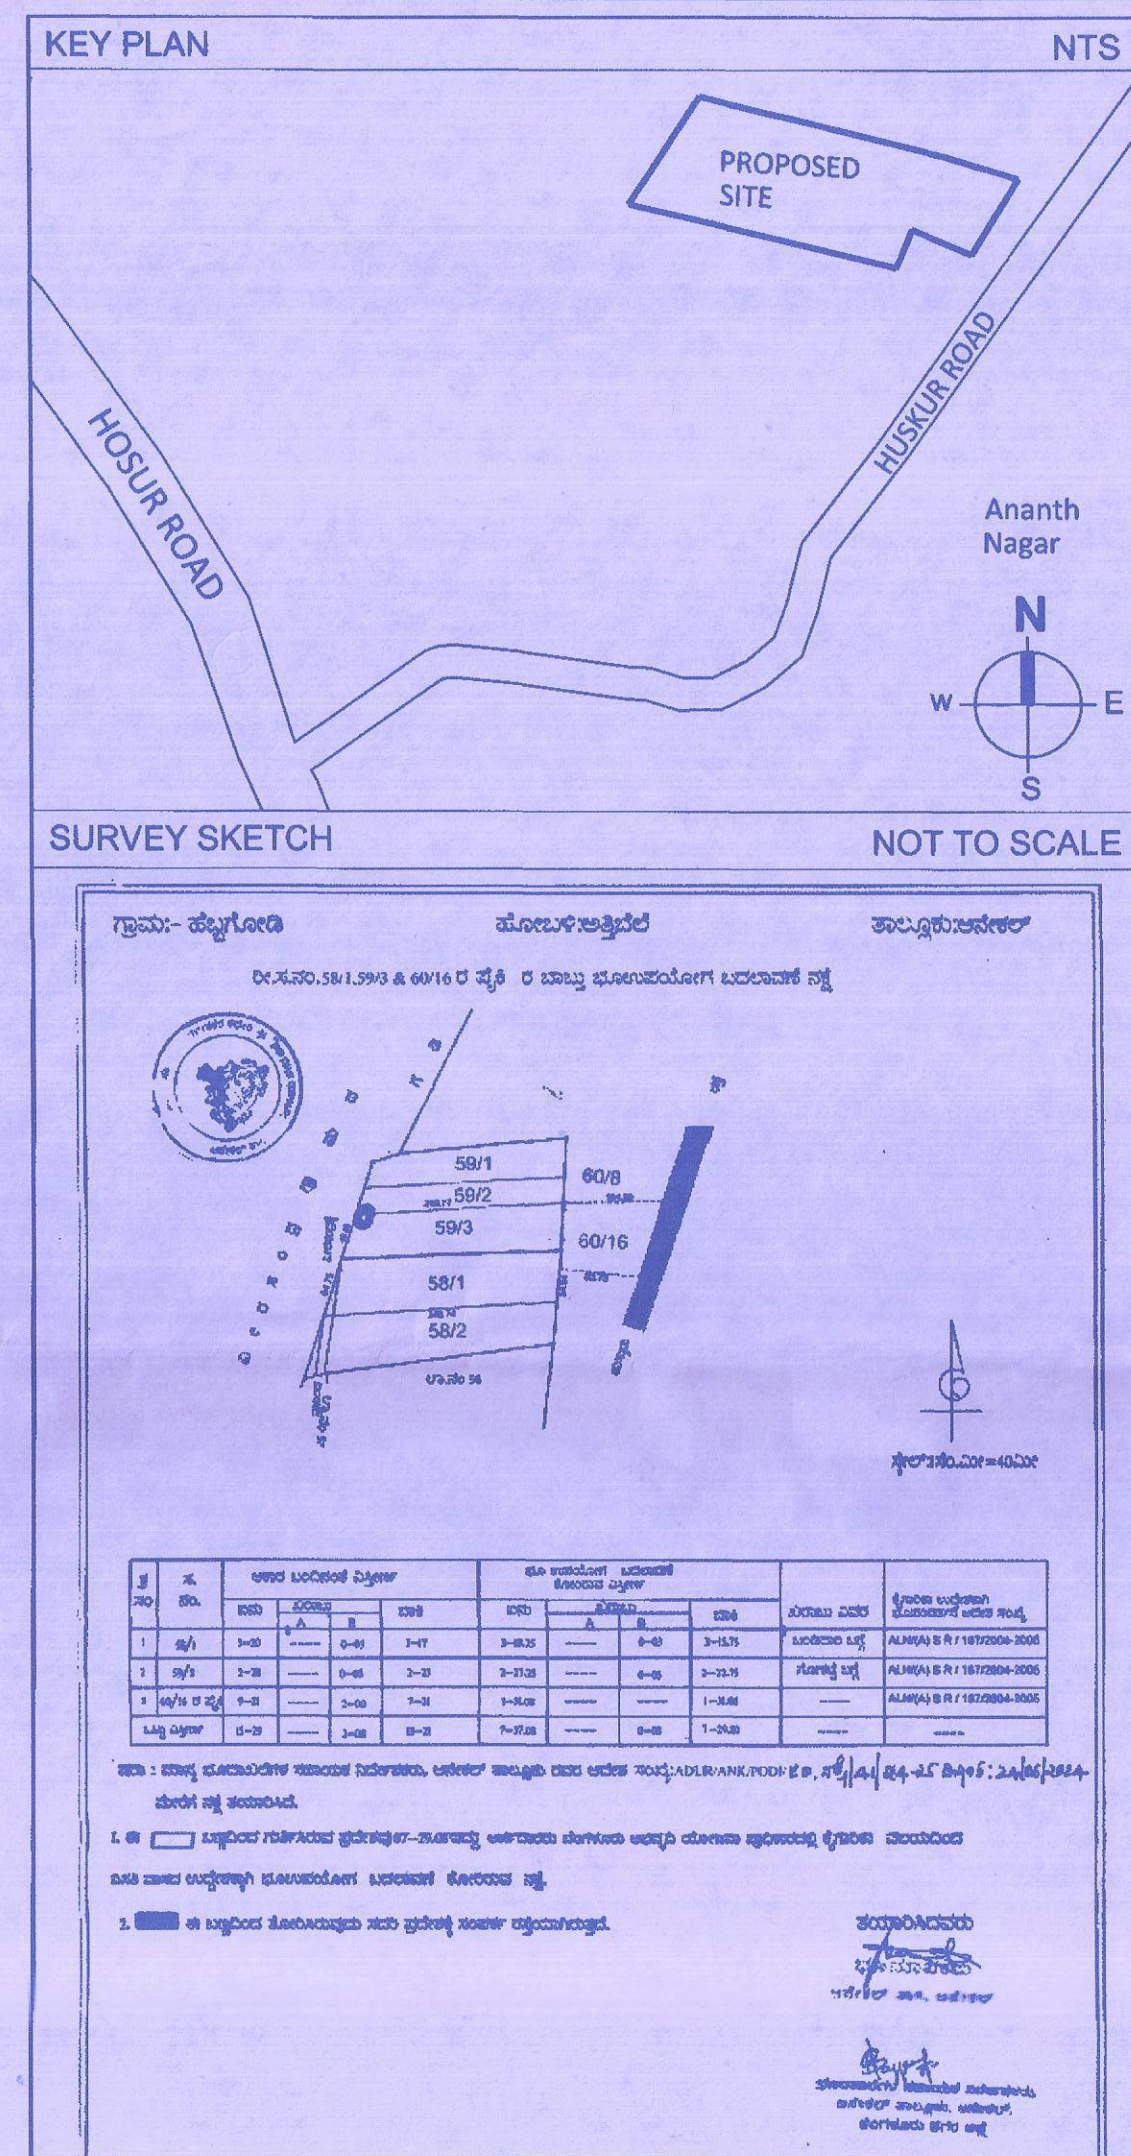


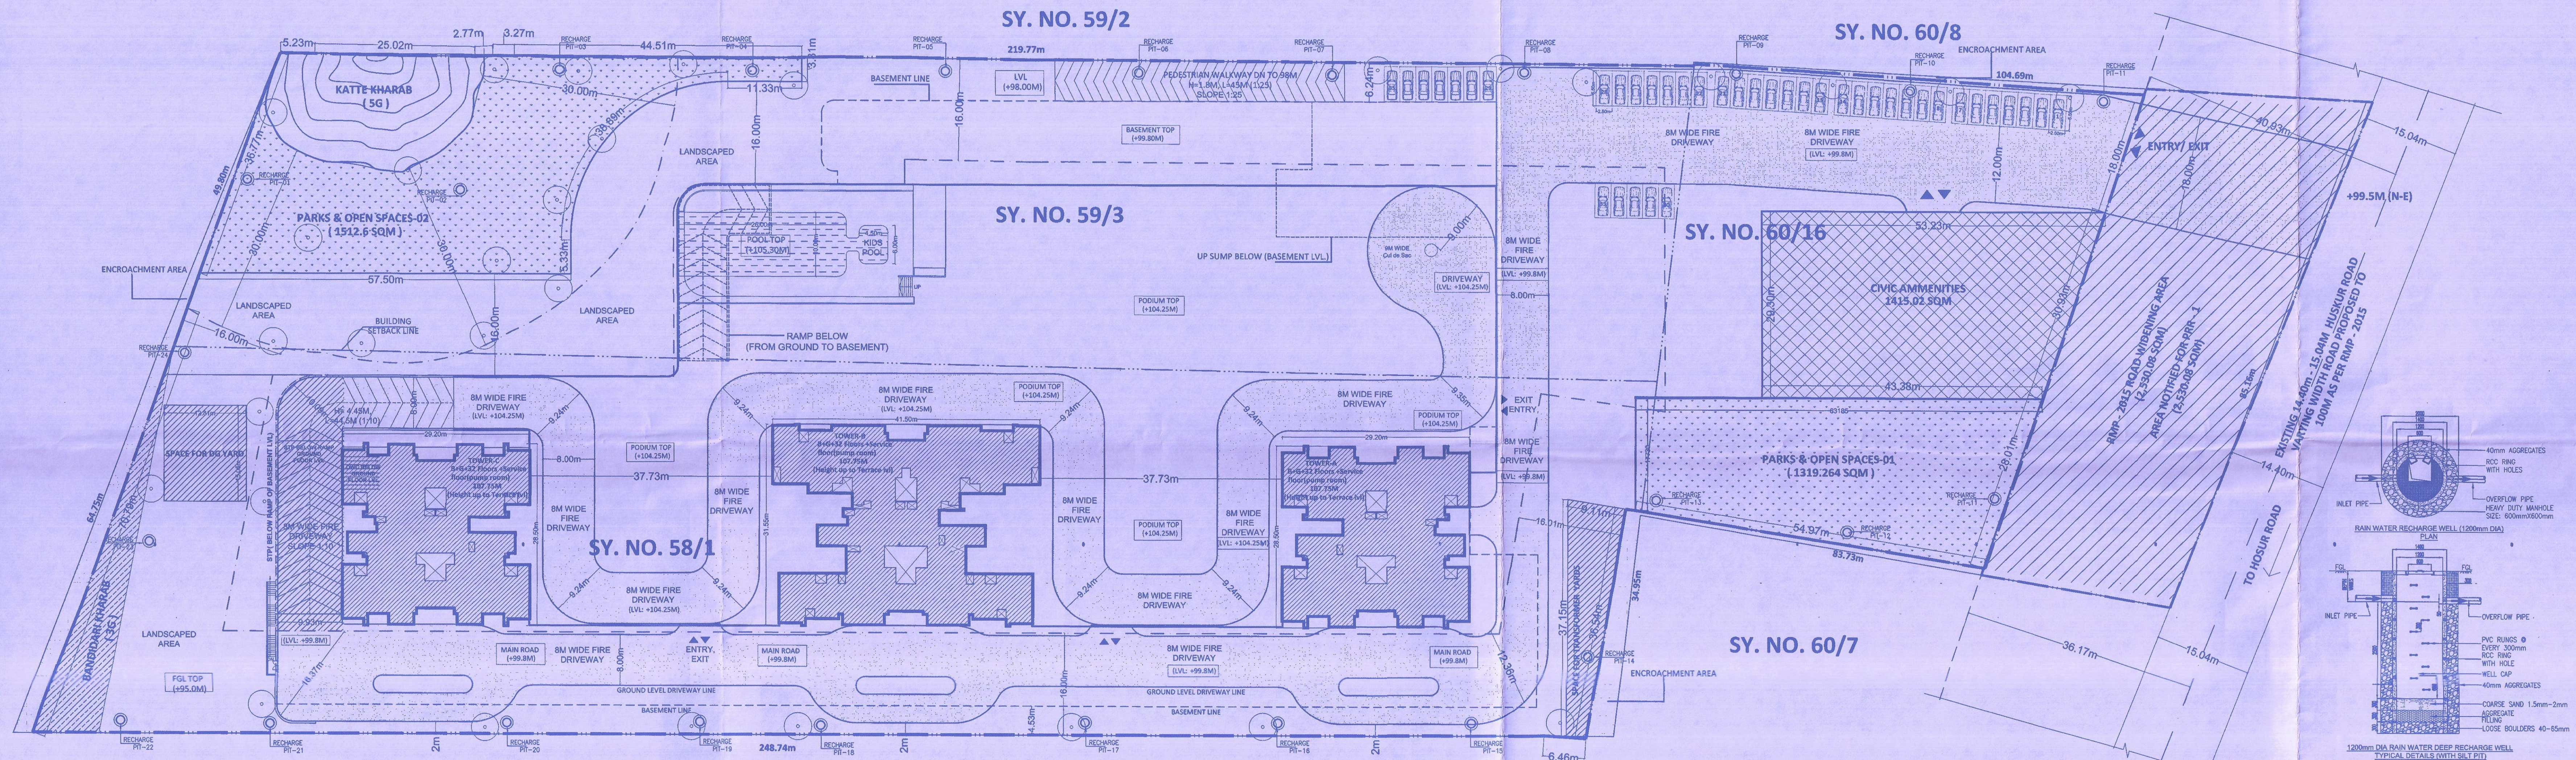

AREA CALCULATION FOR TOWER-A											
NO	FLOOR	GROSS	DEDUCTIONS CUTOUTS / SERVICE DUCTS	BUILT UP AREA	DEDUCTIONS (NON FAR AREA)				NET FAR	NO OF UNITS	
					LIFT CUTOUT	TERRACE/ REFUSE	SERVICES	STAIRCASES			TOTAL
1	1st FLOOR	607.53	434.16	173.37	24.51	0.00	0.00	36.34	60.85	112.82	0
2	2nd FLOOR	683.31	50.83	632.48	24.51	0.00	0.00	36.34	60.85	571.63	4
3	3rd FLOOR	683.31	50.83	632.48	24.51	0.00	0.00	36.34	60.85	571.63	4
4	4th FLOOR	683.31	50.83	632.48	24.51	0.00	0.00	36.34	60.85	571.63	4
5	5th FLOOR	683.31	50.83	632.48	24.51	0.00	0.00	36.34	60.85	571.63	4
6	6th FLOOR	683.31	50.83	632.48	24.51	0.00	0.00	36.34	60.85	571.63	4
7	7th FLOOR	683.31	50.83	632.48	24.51	0.00	0.00	36.34	60.85	571.63	4
8	8th FLOOR	683.31	50.83	632.48	24.51	0.00	0.00	36.34	60.85	571.63	4
9	9th FLOOR	683.31	50.83	632.48	24.51	0.00	0.00	36.34	60.85	571.63	4
10	10th FLOOR	683.31	50.83	632.48	24.51	0.00	0.00	36.34	60.85	571.63	4
11	11th FLOOR	683.31	50.83	632.48	24.51	0.00	0.00	36.34	60.85	571.63	4
12	12th FLOOR	683.31	50.83	632.48	24.51	0.00	0.00	36.34	60.85	571.63	4
13	13th FLOOR	683.31	50.83	632.48	24.51	0.00	0.00	36.34	60.85	571.63	4
14	14th FLOOR	683.31	50.83	632.48	24.51	0.00	0.00	36.34	60.85	571.63	4
15	15th FLOOR	683.31	50.83	632.48	24.51	0.00	0.00	36.34	60.85	571.63	4
16	16th FLOOR	683.31	50.83	632.48	24.51	0.00	0.00	36.34	60.85	571.63	4
17	17th FLOOR	683.31	50.83	632.48	24.51	0.00	0.00	36.34	60.85	571.63	4
18	18th FLOOR (Refuge)	683.31	50.83	632.48	24.51	84.09	0.00	36.34	144.94	487.54	3
19	19th FLOOR	683.31	50.83	632.48	24.51	0.00	0.00	36.34	60.85	571.63	4
20	20th FLOOR	683.31	50.83	632.48	24.51	0.00	0.00	36.34	60.85	571.63	4
21	21st FLOOR	683.31	50.83	632.48	24.51	0.00	0.00	36.34	60.85	571.63	4
22	22nd FLOOR	683.31	50.83	632.48	24.51	0.00	0.00	36.34	60.85	571.63	4
23	23rd FLOOR	683.31	50.83	632.48	24.51	0.00	0.00	36.34	60.85	571.63	4
24	24th FLOOR	683.31	50.83	632.48	24.51	0.00	0.00	36.34	60.85	571.63	4
25	25th FLOOR	683.31	50.83	632.48	24.51	0.00	0.00	36.34	60.85	571.63	4
26	26th FLOOR	683.31	50.83	632.48	24.51	0.00	0.00	36.34	60.85	571.63	4
27	27th FLOOR (Refuge)	683.31	50.83	632.48	24.51	84.09	0.00	36.34	144.94	487.54	3
28	28th FLOOR	683.31	50.83	632.48	24.51	0.00	0.00	36.34	60.85	571.63	4
29	29th FLOOR	683.31	50.83	632.48	24.51	0.00	0.00	36.34	60.85	571.63	4
30	30th FLOOR	683.31	50.83	632.48	24.51	0.00	0.00	36.34	60.85	571.63	4
31	31st FLOOR (Lower Pent)	683.31	50.83	632.48	24.51	0.00	0.00	36.34	60.85	571.63	4
32	32nd FLOOR (Upper Pent)	698.80	50.11	648.69	24.51	154.35	0.00	57.00	235.86	412.83	0
33	SERVICE FLOOR (PUMP ROOM)	226.18	4.67	221.51	29.63	0.00	119.95	36.34	185.92	36.59	0
34	TERRACE	44.03	0.00	44.03	0.00	0.00	0.00	44.03	44.03	0.00	0
TOTAL		22075.84	2013.84	20062.00	813.95	322.53	119.95	1263.91	2620.34	17541.66	118

AREA CALCULATION FOR TOWER-C											
NO	FLOOR	GROSS	DEDUCTIONS	BUILT UP AREA	DEDUCTIONS (NON FAR AREA)				NET FAR	NO OF UNITS	
			CUTOUTS / SERVICE DUCTS		LIFT CUTOUT	TERRACE/ REFUGE	SERVICES	STAIRCASES			TOTAL
1	1st FLOOR	757.88	242.62	515.06	24.51	85.46	0.00	36.34	146.31	368.75	2
2	2nd FLOOR	887.19	54.24	832.95	24.51	0.00	0.00	36.34	60.85	752.10	4
3	3rd FLOOR	887.19	54.24	832.95	24.51	0.00	0.00	36.34	60.85	752.10	4
4	4th FLOOR	887.19	54.24	832.95	24.51	0.00	0.00	36.34	60.85	752.10	4
5	5th FLOOR	887.19	54.24	832.95	24.51	0.00	0.00	36.34	60.85	752.10	4
6	6th FLOOR	887.19	54.24	832.95	24.51	0.00	0.00	36.34	60.85	752.10	4
7	7th FLOOR	887.19	54.24	832.95	24.51	0.00	0.00	36.34	60.85	752.10	4
8	8th FLOOR	887.19	54.24	832.95	24.51	0.00	0.00	36.34	60.85	752.10	4
9	9th FLOOR	887.19	54.24	832.95	24.51	0.00	0.00	36.34	60.85	752.10	4
10	10th FLOOR	887.19	54.24	832.95	24.51	0.00	0.00	36.34	60.85	752.10	4
11	11th FLOOR	887.19	54.24	832.95	24.51	0.00	0.00	36.34	60.85	752.10	4
12	12th FLOOR	887.19	54.24	832.95	24.51	0.00	0.00	36.34	60.85	752.10	4
13	13th FLOOR	887.19	54.24	832.95	24.51	0.00	0.00	36.34	60.85	752.10	4
14	14th FLOOR	887.19	54.24	832.95	24.51	0.00	0.00	36.34	60.85	752.10	4
15	15th FLOOR	887.19	54.24	832.95	24.51	0.00	0.00	36.34	60.85	752.10	4
16	16th FLOOR	887.19	54.24	832.95	24.51	0.00	0.00	36.34	60.85	752.10	4
17	17th FLOOR	887.19	54.24	832.95	24.51	0.00	0.00	36.34	60.85	752.10	4
18	18th FLOOR (Refuge)	887.19	54.24	832.95	24.51	84.10	0.00	36.34	144.95	488.00	3
19	19th FLOOR	887.19	54.24	832.95	24.51	0.00	0.00	36.34	60.85	752.10	4
20	20th FLOOR	887.19	54.24	832.95	24.51	0.00	0.00	36.34	60.85	752.10	4
21	21st FLOOR	887.19	54.24	832.95	24.51	0.00	0.00	36.34	60.85	752.10	4
22	22nd FLOOR	887.19	54.24	832.95	24.51	0.00	0.00	36.34	60.85	752.10	4
23	23rd FLOOR	887.19	54.24	832.95	24.51	0.00	0.00	36.34	60.85	752.10	4
24	24th FLOOR	887.19	54.24	832.95	24.51	0.00	0.00	36.34	60.85	752.10	4
25	25th FLOOR	887.19	54.24	832.95	24.51	0.00	0.00	36.34	60.85	752.10	4
26	26th FLOOR	887.19	54.24	832.95	24.51	0.00	0.00	36.34	60.85	752.10	4
27	27th FLOOR (Refuge)	887.19	54.24	832.95	24.51	84.10	0.00	36.34	144.95	488.00	3
28	28th FLOOR	887.19	54.24	832.95	24.51	0.00	0.00	36.34	60.85	752.10	4
29	29th FLOOR	887.19	54.24	832.95	24.51	0.00	0.00	36.34	60.85	752.10	4
30	30th FLOOR	887.19	54.24	832.95	24.51	0.00	0.00	36.34	60.85	752.10	4
31	31st FLOOR (Lower Pent)	887.19	54.24	832.95	24.51	0.00	0.00	36.34	60.85	752.10	4
32	32nd FLOOR (Upper Pent)	702.70	83.70	648.00	24.51	154.18	0.00	56.55	235.24	416.76	0
33	SERVICE FLOOR (PUMP ROOM)	225.98	4.71	221.27	29.63	0.00	118.78	36.34	184.75	38.28	0
34	TERRACE	46.23	0.00	46.23	0.00	0.00	0.00	46.23	46.23	0.00	0
TOTAL		22348.19	1928.23	20419.96	813.93	407.84	118.78	1265.88	2608.23	17813.73	120

AREA CALCULATION FOR TOWER-B											
NO	FLOOR	GROSS	DEDUCTIONS CUTOUTS / SERVICE DUCTS	BUILT UP AREA	DEDUCTIONS (NON FAR AREA)				NET FAR	NO OF UNITS	
					LIFT CUTOUT	TERRACE/ REFUGE	SERVICES	STAIRCASES			
		(A)	(B)	C=(A-B)		(D)		TOTAL	E=(C-D) sqm		
1	1st FLOOR	884.95	508.26	356.69	24.51	0.00	0.00	36.04	60.55	296.14	0
2	2nd FLOOR	937.10	93.73	843.37	24.51	0.00	0.00	36.04	60.55	782.82	4
3	3rd FLOOR	937.10	93.73	843.37	24.51	0.00	0.00	36.04	60.55	782.82	4
4	4th FLOOR	937.10	93.73	843.37	24.51	0.00	0.00	36.04	60.55	782.82	4
5	5th FLOOR	937.10	93.73	843.37	24.51	0.00	0.00	36.04	60.55	782.82	4
6	6th FLOOR	937.10	93.73	843.37	24.51	0.00	0.00	36.04	60.55	782.82	4
7	7th FLOOR	937.10	93.73	843.37	24.51	0.00	0.00	36.04	60.55	782.82	4
8	8th FLOOR	937.10	93.73	843.37	24.51	0.00	0.00	36.04	60.55	782.82	4
9	9th FLOOR	937.10	93.73	843.37	24.51	0.00	0.00	36.04	60.55	782.82	4
10	10th FLOOR	937.10	93.73	843.37	24.51	0.00	0.00	36.04	60.55	782.82	4
11	11th FLOOR	937.10	93.73	843.37	24.51	0.00	0.00	36.04	60.55	782.82	4
12	12th FLOOR	937.10	93.73	843.37	24.51	0.00	0.00	36.04	60.55	782.82	4
13	13th FLOOR	937.10	93.73	843.37	24.51	0.00	0.00	36.04	60.55	782.82	4
14	14th FLOOR	937.10	93.73	843.37	24.51	0.00	0.00	36.04	60.55	782.82	4
15	15th FLOOR	937.10	93.73	843.37	24.51	0.00	0.00	36.04	60.55	782.82	4
16	16th FLOOR	937.10	93.73	843.37	24.51	0.00	0.00	36.04	60.55	782.82	4
17	17th FLOOR	937.10	93.73	843.37	24.51	0.00	0.00	36.04	60.55	782.82	4
18	18th FLOOR (Refuge)	937.10	92.68	844.42	24.51	145.87	0.00	36.04	206.42	638.00	3
19	19th FLOOR	937.10	93.73	843.37	24.51	0.00	0.00	36.04	60.55	782.82	4
20	20th FLOOR	937.10	93.73	843.37	24.51	0.00	0.00	36.04	60.55	782.82	4
21	21st FLOOR	937.10	93.73	843.37	24.51	0.00	0.00	36.04	60.55	782.82	4
22	22nd FLOOR	937.10	93.73	843.37	24.51	0.00	0.00	36.04	60.55	782.82	4
23	23rd FLOOR	937.10	93.73	843.37	24.51	0.00	0.00	36.04	60.55	782.82	4
24	24th FLOOR	937.10	93.73	843.37	24.51	0.00	0.00	36.04	60.55	782.82	4
25	25th FLOOR	937.10	93.73	843.37	24.51	0.00	0.00	36.04	60.55	782.82	4
26	(Lower Duplex)	937.10	93.73	843.37	24.51	0.00	0.00	36.04	60.55	782.82	4
27	27th FLOOR (Refuge)	937.10	96.32	837.78	24.51	55.19	0.00	41.81	121.51	716.27	3
28	28th FLOOR	937.10	93.73	843.37	24.51	0.00	0.00	36.04	60.55	782.82	4
29	29th FLOOR	937.10	93.73	843.37	24.51	0.00	0.00	36.04	60.55	782.82	4
30	30th FLOOR	937.10	93.73	843.37	24.51	0.00	0.00	36.04	60.55	782.82	4
31	31st FLOOR (Lower Pent)	975.32	92.68	884.28	24.51	0.00	0.00	36.04	60.55	782.82	4
32	32nd FLOOR (Upper Pent)	975.32	101.17	874.15	24.51	293.65	0.00	61.89	375.85	484.30	0
33	SERVICE FLOOR PUMP ROOM	226.87	13.16	215.71	29.83	0.00	110.29	36.04	156.96	37.75	0
34	TERRACE	46.88	0.00	46.88	0.00	0.00	0.00	46.88	46.88	0.00	0
		30227.02	3438.14	26788.88	813.96	484.71	110.29	1287.54	2686.48	24103.39	110