



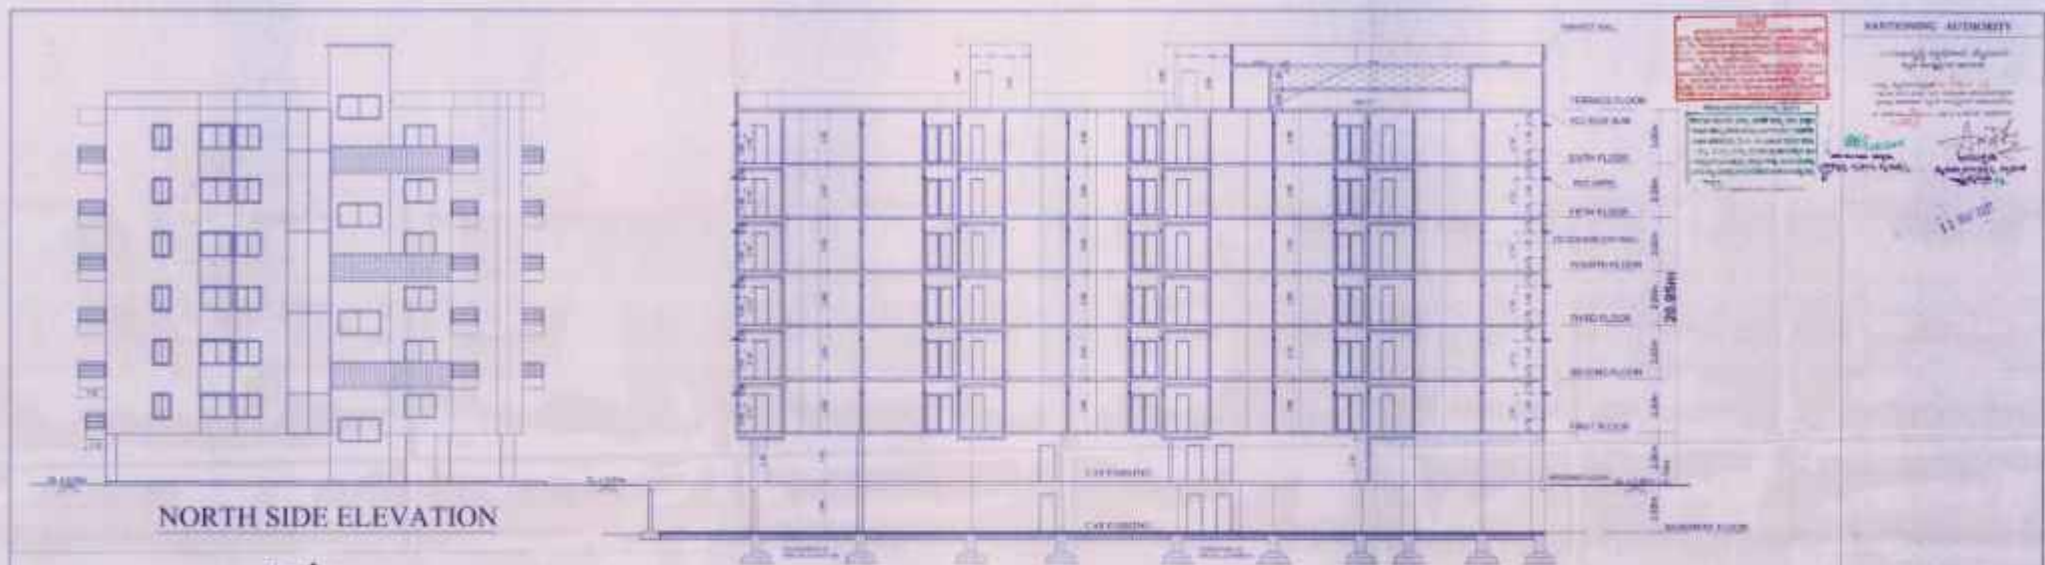

NORTH SIDE ELEVATION

SECTION @ A-A

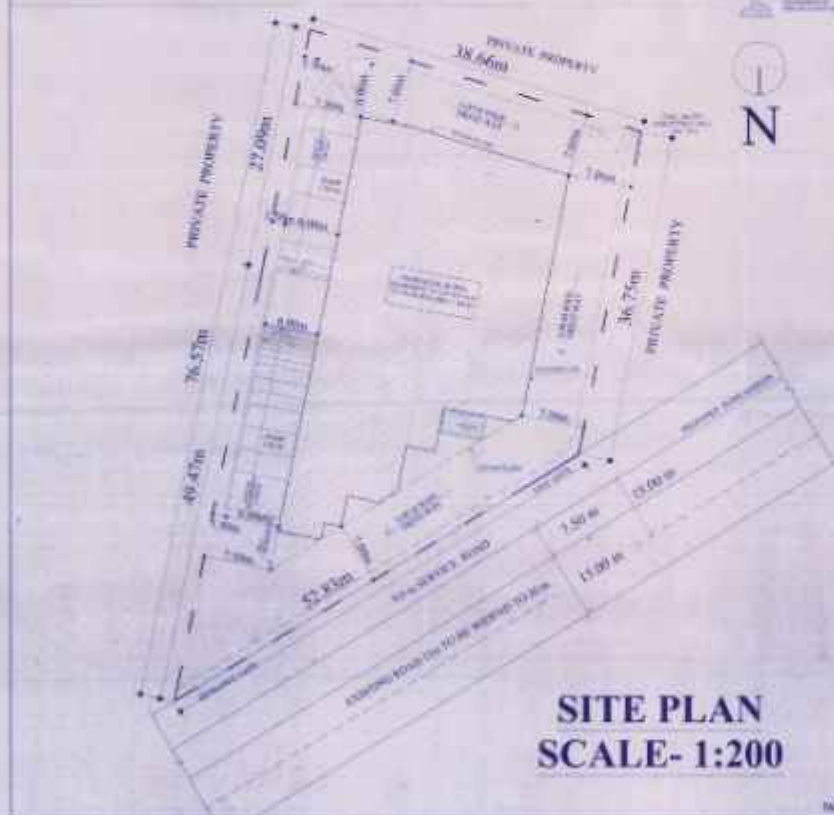

SITE PLAN
SCALE- 1:200



KEY PLAN
not to scale






PLOT AREA: 2176.80 SQ. MT

AREA STATEMENT	
