

CARPET AREA CALCULATION

8TH TO 12TH FLOOR FOR FLAT 1

LIVING1	4.25	X	1.95	X	1 NO.	=	8.29	SQ.MT.	
LIVING2	3.35	X	2.75	X	1 NO.	=	9.21	SQ.MT.	
KITCHEN1	0.15	X	1.07	X	1 NO.	=	0.16	SQ.MT.	
KITCHEN2	2.45	X	2.60	X	1 NO.	=	6.37	SQ.MT.	
BED1	0.15	X	0.90	X	1 NO.	=	0.14	SQ.MT.	
BED2	3.05	X	2.75	X	1 NO.	=	8.39	SQ.MT.	
BED3	1.50	X	0.90	X	1 NO.	=	1.35	SQ.MT.	
BED4	2.15	X	0.75	X	1 NO.	=	1.61	SQ.MT.	
BED5	3.05	X	2.15	X	1 NO.	=	6.56	SQ.MT.	
TOILET1	0.75	X	0.45	X	1 NO.	=	0.34	SQ.MT.	
TOILET2	1.35	X	2.00	X	1 NO.	=	2.70	SQ.MT.	
TOILET3	0.15	X	0.75	X	1 NO.	=	0.11	SQ.MT.	
TOILET4	2.30	X	1.35	X	1 NO.	=	3.11	SQ.MT.	
PASSAGE3	0.90	X	5.30	X	1 NO.	=	4.77	SQ.MT.	
TOTAL ADDITION							=	49.95	SQ.MT.

CARPET AREA CALCULATION

9TH TO 12TH FLOOR FOR FLAT 2

LIVING1	0.90	X	1.05	X	1 NO.	=	0.95	SQ.MT.	
LIVING2	3.35	X	3.65	X	1 NO.	=	12.23	SQ.MT.	
KITCHEN1	0.15	X	0.90	X	1 NO.	=	0.14	SQ.MT.	
KITCHEN2	2.45	X	2.45	X	1 NO.	=	6.00	SQ.MT.	
BED1	0.15	X	0.90	X	1 NO.	=	0.14	SQ.MT.	
BED2	3.05	X	2.45	X	1 NO.	=	7.47	SQ.MT.	
BED3	0.15	X	2.30	X	1 NO.	=	0.35	SQ.MT.	
BED4	1.35	X	0.90	X	1 NO.	=	1.22	SQ.MT.	
BED5	3.20	X	0.75	X	1 NO.	=	2.40	SQ.MT.	
TOILET1	0.75	X	0.15	X	1 NO.	=	0.11	SQ.MT.	
TOILET2	1.35	X	2.30	X	1 NO.	=	3.11	SQ.MT.	
TOILET3	0.15	X	0.75	X	1 NO.	=	0.11	SQ.MT.	
TOILET4	2.00	X	1.35	X	1 NO.	=	2.70	SQ.MT.	
PASSAGE2	0.90	X	4.55	X	1 NO.	=	4.10	SQ.MT.	
TOTAL ADDITION							=	47.69	SQ.MT.

CARPET AREA CALCULATION

9TH FLOOR FOR FLAT 5

9TH FLOOR FOR FLAT 5									
LIVING1	3.95	X	1.05	X	1 NO	=	4.15	SQ.MT.	
LIVING2	3.80	X	2.00	X	1 NO	=	7.60	SQ.MT.	
KITCHEN	1.65	X	2.45	X	1 NO	=	4.04	SQ.MT.	
BED1	0.90	X	0.15	X	1 NO	=	0.14	SQ.MT.	
BED2	3.60	X	3.05	X	1 NO	=	11.58	SQ.MT.	
BED3	3.05	X	2.95	X	2 NOS	=	18.00	SQ.MT.	
BED4	0.90	X	1.50	X	1 NO	=	1.35	SQ.MT.	
BED5	0.15	X	0.90	X	1 NO	=	0.14	SQ.MT.	
TOILET1	2.15	X	1.30	X	1 NO	=	2.58	SQ.MT.	
TOILET2	0.15	X	0.75	X	2 NOS	=	0.23	SQ.MT.	
TOILET3	2.15	X	1.35	X	1 NO	=	2.90	SQ.MT.	
PASSAGE3	0.90	X	4.40	X	1 NO	=	3.96	SQ.MT.	
TOTAL ADDITION							=	56.68	SQ.MT.

CARPET AREA CALCULATION

10TH FLOOR FOR FLAT 3

10TH FLOOR FOR FLAT 3									
LIVING1	0.35	X	1.05	X	1 NO	=	0.37	SQ.MT.	
LIVING2	3.65	X	3.25	X	1 NO	=	10.00	SQ.MT.	
KITCHEN1	2.90	X	3.00	X	1 NO	=	5.80	SQ.MT.	
BED1	2.90	X	2.90	X	1 NO	=	8.41	SQ.MT.	
TOILET1	0.75	X	0.15	X	1 NO	=	0.11	SQ.MT.	
TOILET2	1.25	X	2.15	X	1 NO	=	2.69	SQ.MT.	
TOILET3	0.71	X	0.15	X	1 NO	=	0.11	SQ.MT.	
TOILET4	2.15	X	1.25	X	1 NO	=	2.69	SQ.MT.	
PASSAGE	3.20	X	0.90	X	1 NO	=	2.88	SQ.MT.	
TOTAL ADDITION							=	33.06	SQ.MT.

CARPET AREA CALCULATION

2ND FLOOR

LIVING1	0.90	X	0.15	X	1 NO.	=	0.14	SQ.MT.	
LIVING2	5.71	X	4.14	X	1 NO.	=	23.64	SQ.MT.	
LIVING3	0.35	X	1.05	X	1 NO.	=	0.37	SQ.MT.	
LIVING4	0.90	X	0.15	X	1 NO.	=	0.14	SQ.MT.	
HALLWAY	0.90	X	0.15	X	1 NO.	=	0.14	SQ.MT.	
HALLWAY2	2.01	X	1.30	X	1 NO.	=	3.32	SQ.MT.	
KITCHEN1	0.90	X	0.15	X	1 NO.	=	0.14	SQ.MT.	
KITCHEN2	3.45	X	0.85	X	1 NO.	=	2.93	SQ.MT.	
BED1	0.90	X	0.15	X	3 NOS.	=	0.41	SQ.MT.	
BED2	4.05	X	0.85	X	1 NO.	=	2.79	SQ.MT.	
BED3	3.70	X	0.40	X	1 NO.	=	1.48	SQ.MT.	
BED4	3.45	X	0.40	X	1 NO.	=	1.38	SQ.MT.	
BED5	3.45	X	0.40	X	1 NO.	=	1.38	SQ.MT.	
BED6	4.90	X	0.40	X	1 NO.	=	1.96	SQ.MT.	
BED7	2.30	X	1.70	X	2 NOS.	=	7.82	SQ.MT.	
BED8	5.80	X	0.40	X	1 NO.	=	2.32	SQ.MT.	
BED9	5.80	X	0.40	X	1 NO.	=	2.32	SQ.MT.	
BED10	0.15	X	0.90	X	1 NO.	=	0.14	SQ.MT.	
TOILET1	0.75	X	0.15	X	1 NO.	=	0.11	SQ.MT.	
TOILET2	3.04	X	1.70	X	1 NO.	=	5.17	SQ.MT.	
TOILET3	1.55	X	3.20	X	1 NO.	=	4.96	SQ.MT.	
TOILET4	0.15	X	0.90	X	1 NO.	=	0.14	SQ.MT.	
TOILET5	2.15	X	4.14	X	1 NO.	=	8.90	SQ.MT.	
TOILET6	2.15	X	3.05	X	2 NOS.	=	13.12	SQ.MT.	
PASSAGE1	2.65	X	1.05	X	1 NO.	=	2.78	SQ.MT.	
PASSAGE2	0.15	X	0.90	X	1 NO.	=	0.14	SQ.MT.	
CABINET1	1.55	X	3.30	X	1 NO.	=	5.12	SQ.MT.	
CABINET2	2.15	X	4.14	X	1 NO.	=	8.90	SQ.MT.	
TOTAL ADDITION							=	140.37	SQ.MT.

CARPET AREA CALCULATION

10TH & 11TH FLOOR FOR FLAT 4

10TH & 11TH FLOOR FOR FLAT 4									
LIVING1	0.15	X	1.05	X	1 NO.	=	0.16	SQ.MT.	
LIVING2	3.80	X	3.05	X	1 NO.	=	11.59	SQ.MT.	
KITCHEN1	1.65	X	2.45	X	1 NO.	=	4.04	SQ.MT.	
BED1	0.15	X	0.90	X	1 NO.	=	0.14	SQ.MT.	
BED2	0.90	X	1.90	X	1 NO.	=	1.71	SQ.MT.	
BED3	3.05	X	2.85	X	2 NOS.	=	18.00	SQ.MT.	
TOILET1	0.15	X	0.75	X	2 NOS.	=	0.23	SQ.MT.	
TOILET2	2.15	X	1.20	X	1 NO.	=	2.58	SQ.MT.	
TOILET3	2.15	X	1.35	X	1 NO.	=	2.90	SQ.MT.	
PASSAGE1	0.90	X	4.40	X	1 NO.	=	3.96	SQ.MT.	
TOTAL ADDITION							=	44.95	SQ.MT.

CARPET AREA CALCULATION

10TH & 11TH FLOOR FOR FLAT 5

10TH & 13TH FLOOR FOR FLAT 5									
LIVING1	0.15	X	1.05	X	1 NO.	=	0.16	SQ.MT.	
LIVING2	3.80	X	3.05	X	1 NO.	=	11.59	SQ.MT.	
KITCHEN1	1.65	X	2.45	X	1 NO.	=	4.04	SQ.MT.	
BED1	0.15	X	0.90	X	1 NO.	=	0.14	SQ.MT.	
BED2	0.90	X	1.50	X	1 NO.	=	1.35	SQ.MT.	
BED3	3.05	X	2.85	X	2 NOS.	=	18.00	SQ.MT.	
TOILET1	0.15	X	0.75	X	2 NOS.	=	0.23	SQ.MT.	
TOILET2	2.15	X	1.20	X	1 NO.	=	2.58	SQ.MT.	
TOILET3	2.15	X	1.35	X	1 NO.	=	2.90	SQ.MT.	
PASSAGE1	0.90	X	4.40	X	1 NO.	=	3.96	SQ.MT.	
TOTAL ADDITION							=	44.95	SQ.MT.

BUILT UP AREA CALCULATION

BASEMENT FLOOR

BASEMENT FLOOR								
1	13.75	X	14.40	X	1 NO	=	198.00	SQ.MT.
TOTAL ADDITION						=	198.00	SQ.MT.

DEDUCTIONS

1	4.45	X	0.33	X	1 NO	=	1.47	SQ.MT.	
2	2.40	X	3.05	X	1 NO	=	7.32	SQ.MT.	
3	0.63	X	4.33	X	1 NO	=	2.73	SQ.MT.	
4	3.92	X	4.30	X	1 NO	=	17.21	SQ.MT.	
5	1/2 X	3.42	X	0.71	X 1 NO	=	1.21	SQ.MT.	
6	5.64	X	0.70	X	1 NO	=	3.95	SQ.MT.	
TOTAL DEDUCTION							=	36.89	SQ.MT.
TOTAL BUILT UP AREA (X - Y)							=	113.36	SQ.MT.

STAIRCASE AREA CALCULATION

BASEMENT FLOOR

BASEMENT FLOOR									
ST1	2.05	X	3.05	X	1 NO	=	6.25	SQ.MT.	
ST2	3.66	X	3.36	X	1 NO	=	12.37	SQ.MT.	
ST3	0.83	X	0.70	X	1 NO	=	0.58	SQ.MT.	
ST4	3.92	X	0.63	X	1 NO	=	2.48	SQ.MT.	
ST5	3.56	X	6.32	X	1 NO	=	22.49	SQ.MT.	
TOTAL STAIRCASE AREA PER FL. (BASEMENT FLOOR)							=	44.17	SQ.MT.

PUMP ROOM AREA CALCULATION

BASEMENT FLOOR

BASEMENT FLOOR									
P1	3.56	X	4.71	X	1 NO	=	16.77	SQ.MT.	
P2	5.64	X	1.37	X	1 NO	=	7.73	SQ.MT.	
P3	1/2	X	5.94	X	3.17 X 1 NO	=	9.41	SQ.MT.	
P4	1/2	X	5.94	X	2.78 X 1 NO	=	8.20	SQ.MT.	
TOTAL PUMP ROOM AREA PER FL. (BASEMENT FLOOR)							=	42.11	SQ.MT.

R.G. AREA CALCULATION

1	12	X	0.77	X	0.18	X	1 NO.	=	0.07	SQ.MT.
2	12	X	0.87	X	0.32	X	1 NO.	=	0.13	SQ.MT.
3	12	X	5.99	X	0.85	X	1 NO.	=	2.57	SQ.MT.
4	12	X	6.65	X	5.65	X	1 NO.	=	17.54	SQ.MT.
5	12	X	6.75	X	0.25	X	1 NO.	=	0.84	SQ.MT.
6	12	X	6.50	X	3.30	X	1 NO.	=	10.72	SQ.MT.
7	12	X	3.93	X	2.57	X	1 NO.	=	5.05	SQ.MT.
8	12	X	4.91	X	1.25	X	1 NO.	=	2.52	SQ.MT.
9	12	X	4.40	X	0.90	X	1 NO.	=	0.87	SQ.MT.
10	12	X	8.08	X	2.13	X	1 NO.	=	8.26	SQ.MT.
11	12	X	8.08	X	0.30	X	1 NO.	=	1.20	SQ.MT.
12	12	X	2.44	X	0.99	X	1 NO.	=	1.20	SQ.MT.
13	12	X	2.62	X	0.45	X	1 NO.	=	0.58	SQ.MT.
13A	20	X	0.50	X	0.03	X	1 NO.	=	0.01	SQ.MT.
14	12	X	2.88	X	0.72	X	1 NO.	=	1.03	SQ.MT.
14A	20	X	0.80	X	0.91	X	1 NO.	=	0.91	SQ.MT.
15	12	X	5.90	X	2.75	X	1 NO.	=	8.11	SQ.MT.
16	12	X	5.73	X	1.99	X	1 NO.	=	5.67	SQ.MT.
16A	20	X	2.12	X	0.32	X	1 NO.	=	0.45	SQ.MT.
TOTAL =									52.22	SQ.MT.
17	12	X	5.72	X	2.49	X	1 NO.	=	7.12	SQ.MT.
18	12	X	6.59	X	1.09	X	1 NO.	=	3.59	SQ.MT.
19	12	X	1.46	X	0.61	X	1 NO.	=	0.44	SQ.MT.
20	12	X	1.64	X	1.08	X	1 NO.	=	0.87	SQ.MT.
21	12	X	3.72	X	1.18	X	1 NO.	=	1.09	SQ.MT.
22	12	X	13.55	X	1.10	X	1 NO.	=	2.51	SQ.MT.
23	12	X	4.31	X	1.51	X	1 NO.	=	3.25	SQ.MT.
24	12	X	8.16	X	2.70	X	1 NO.	=	11.02	SQ.MT.
25	12	X	5.51	X	2.64	X	1 NO.	=	7.27	SQ.MT.
TOTAL ADDITION									130.63	SQ.MT.

BUILT UP AREA CALCULATION

2ND FLOOR					
1	38.67	X	23.98	X	1 NO
					= 923.26 SQ.MT.
					TOTAL ADDITION = 923.26 SQ.MT. X

DEDUCTIONS					
1	16.42	X	10.09	X	1 NO
					= 165.88 SQ.MT.
2	18.02	X	2.30	X	1 NO
					= 41.65 SQ.MT.
3	2.26	X	1.80	X	1 NO
					= 4.07 SQ.MT.
4	2.75	X	6.40	X	1 NO
					= 17.60 SQ.MT.
5	5.35	X	2.30	X	1 NO
					= 12.31 SQ.MT.
6	7.05	X	1.31	X	1 NO
					= 9.24 SQ.MT.
7	7.05	X	1.58	X	1 NO
					= 11.14 SQ.MT.
8	7.05	X	1.50	X	1 NO
					= 10.58 SQ.MT.
9	7.05	X	1.50	X	1 NO
					= 10.58 SQ.MT.
10	7.05	X	1.84	X	1 NO
					= 12.97 SQ.MT.
					TOTAL DEDUCTION = 311.95 SQ.MT. X
					TOTAL BUILT UP AREA (X-11) = 511.37 SQ.MT. X

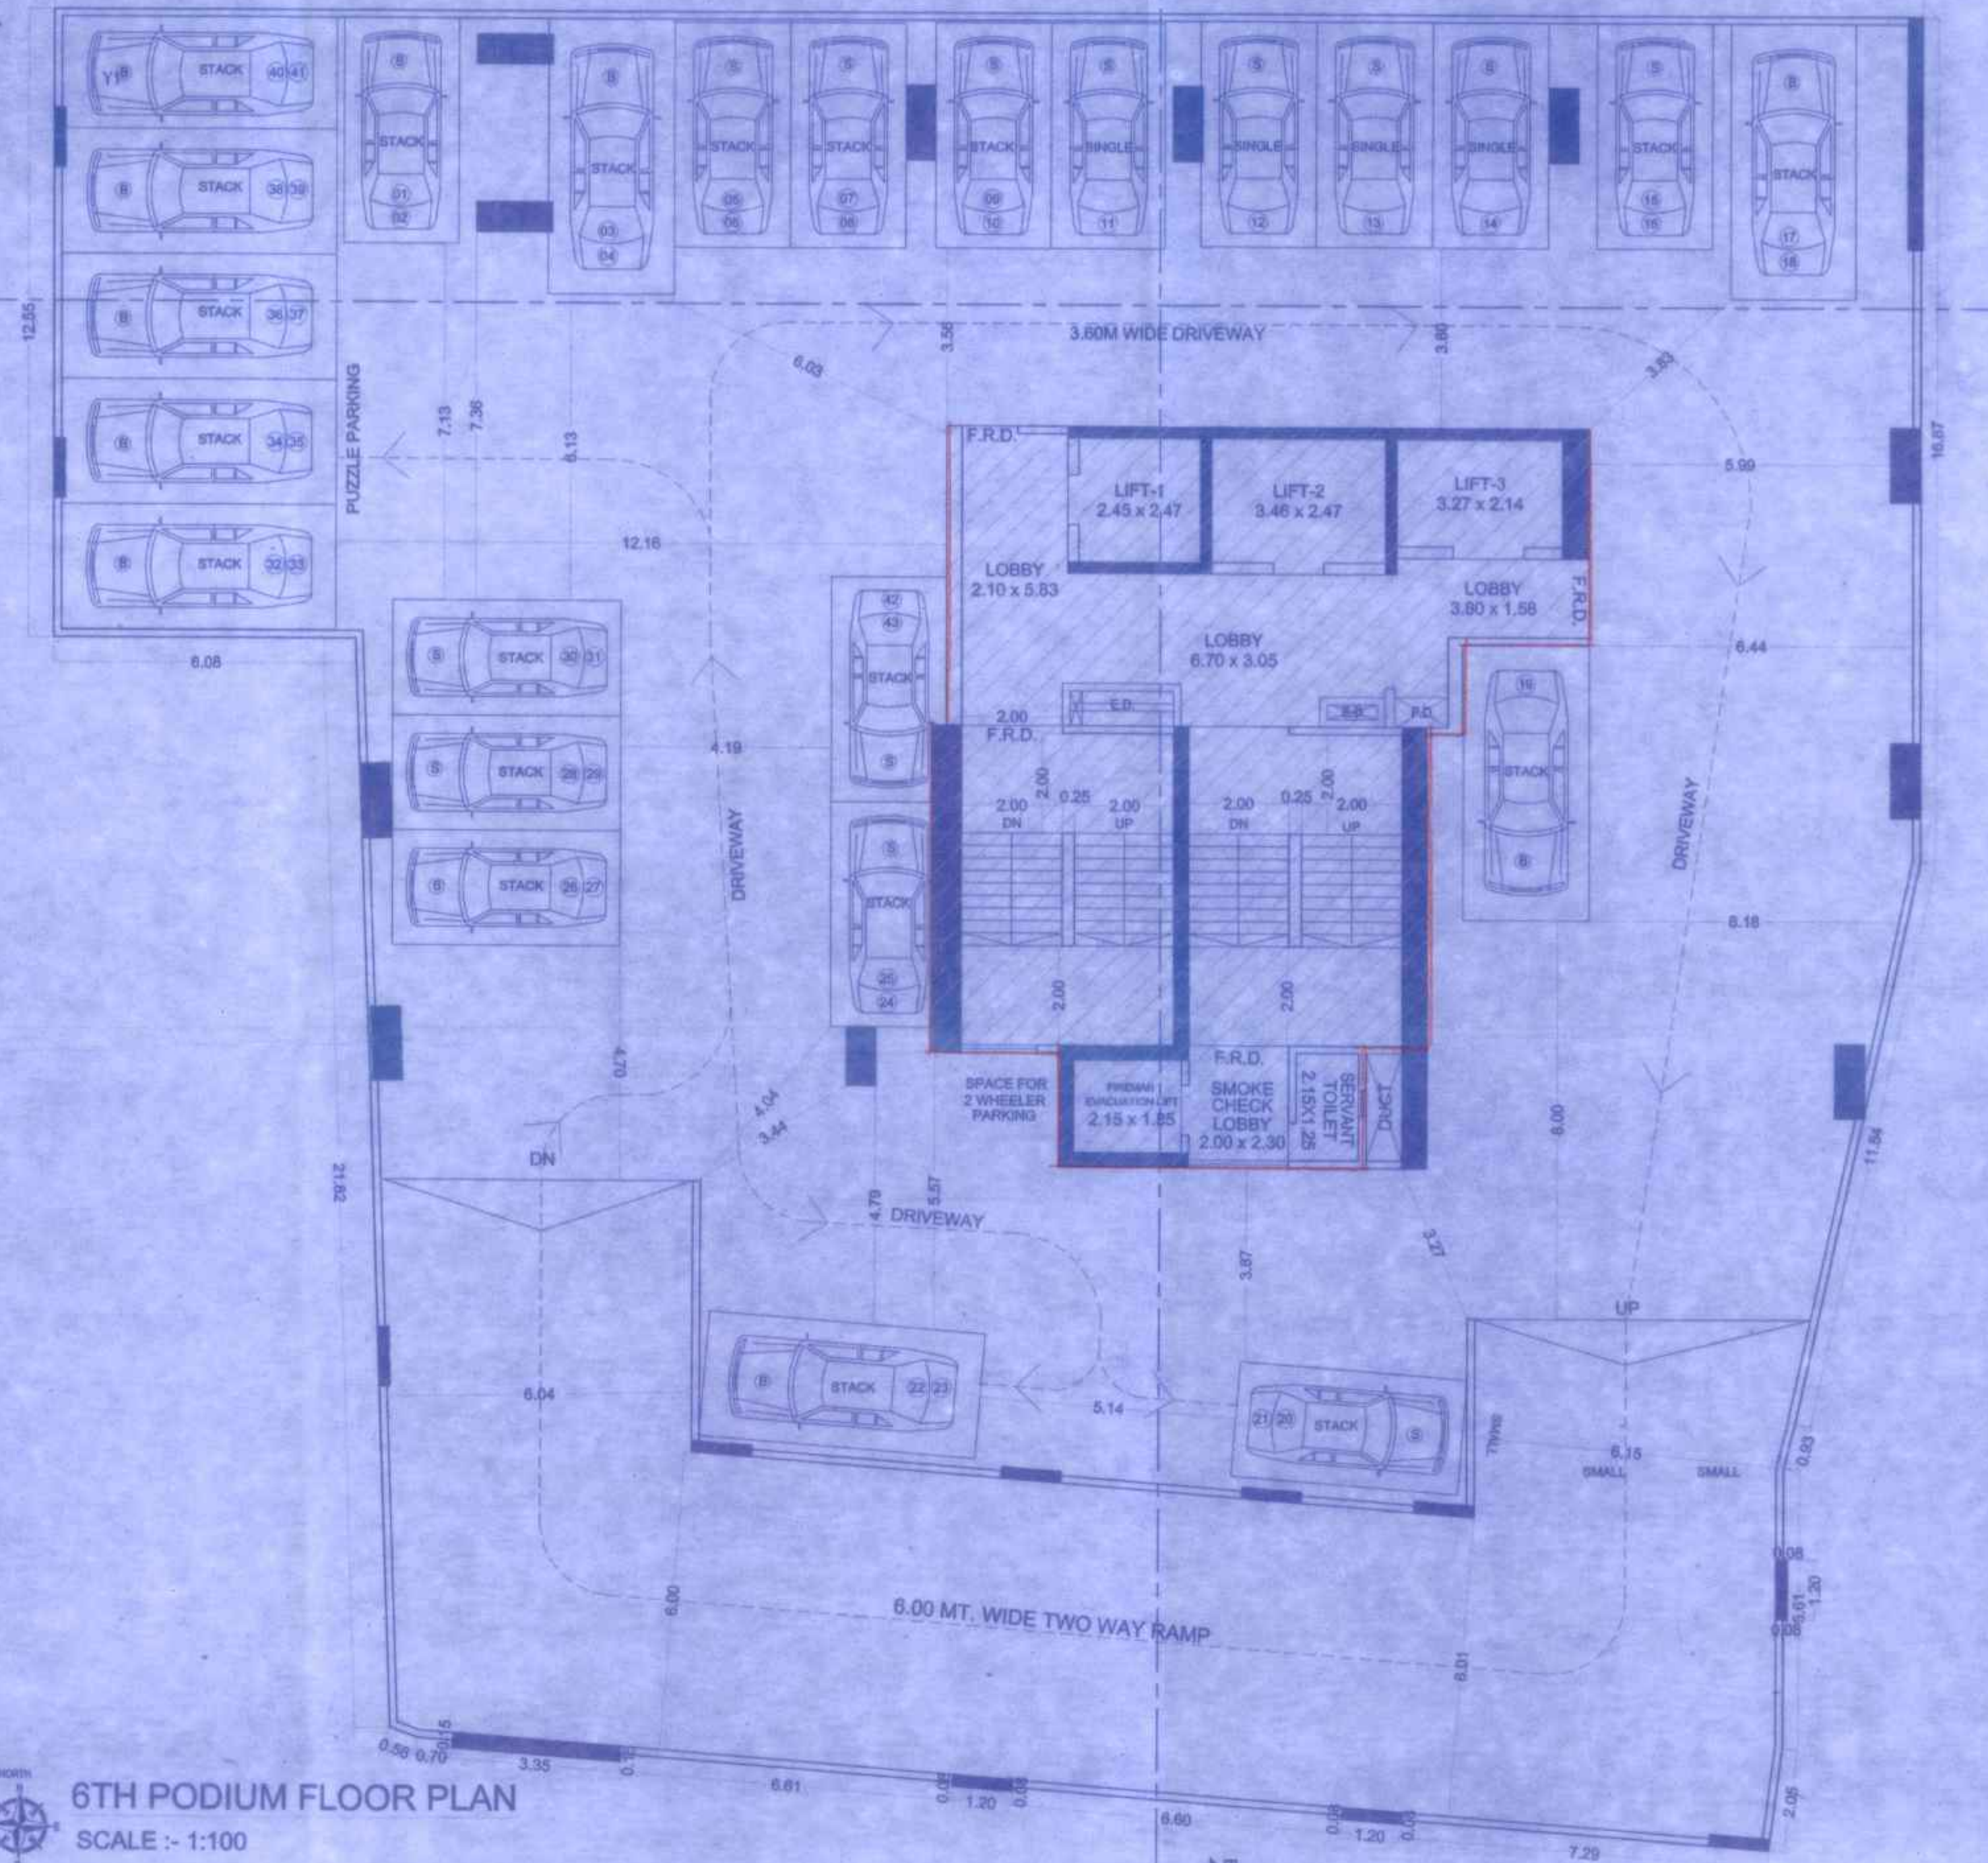
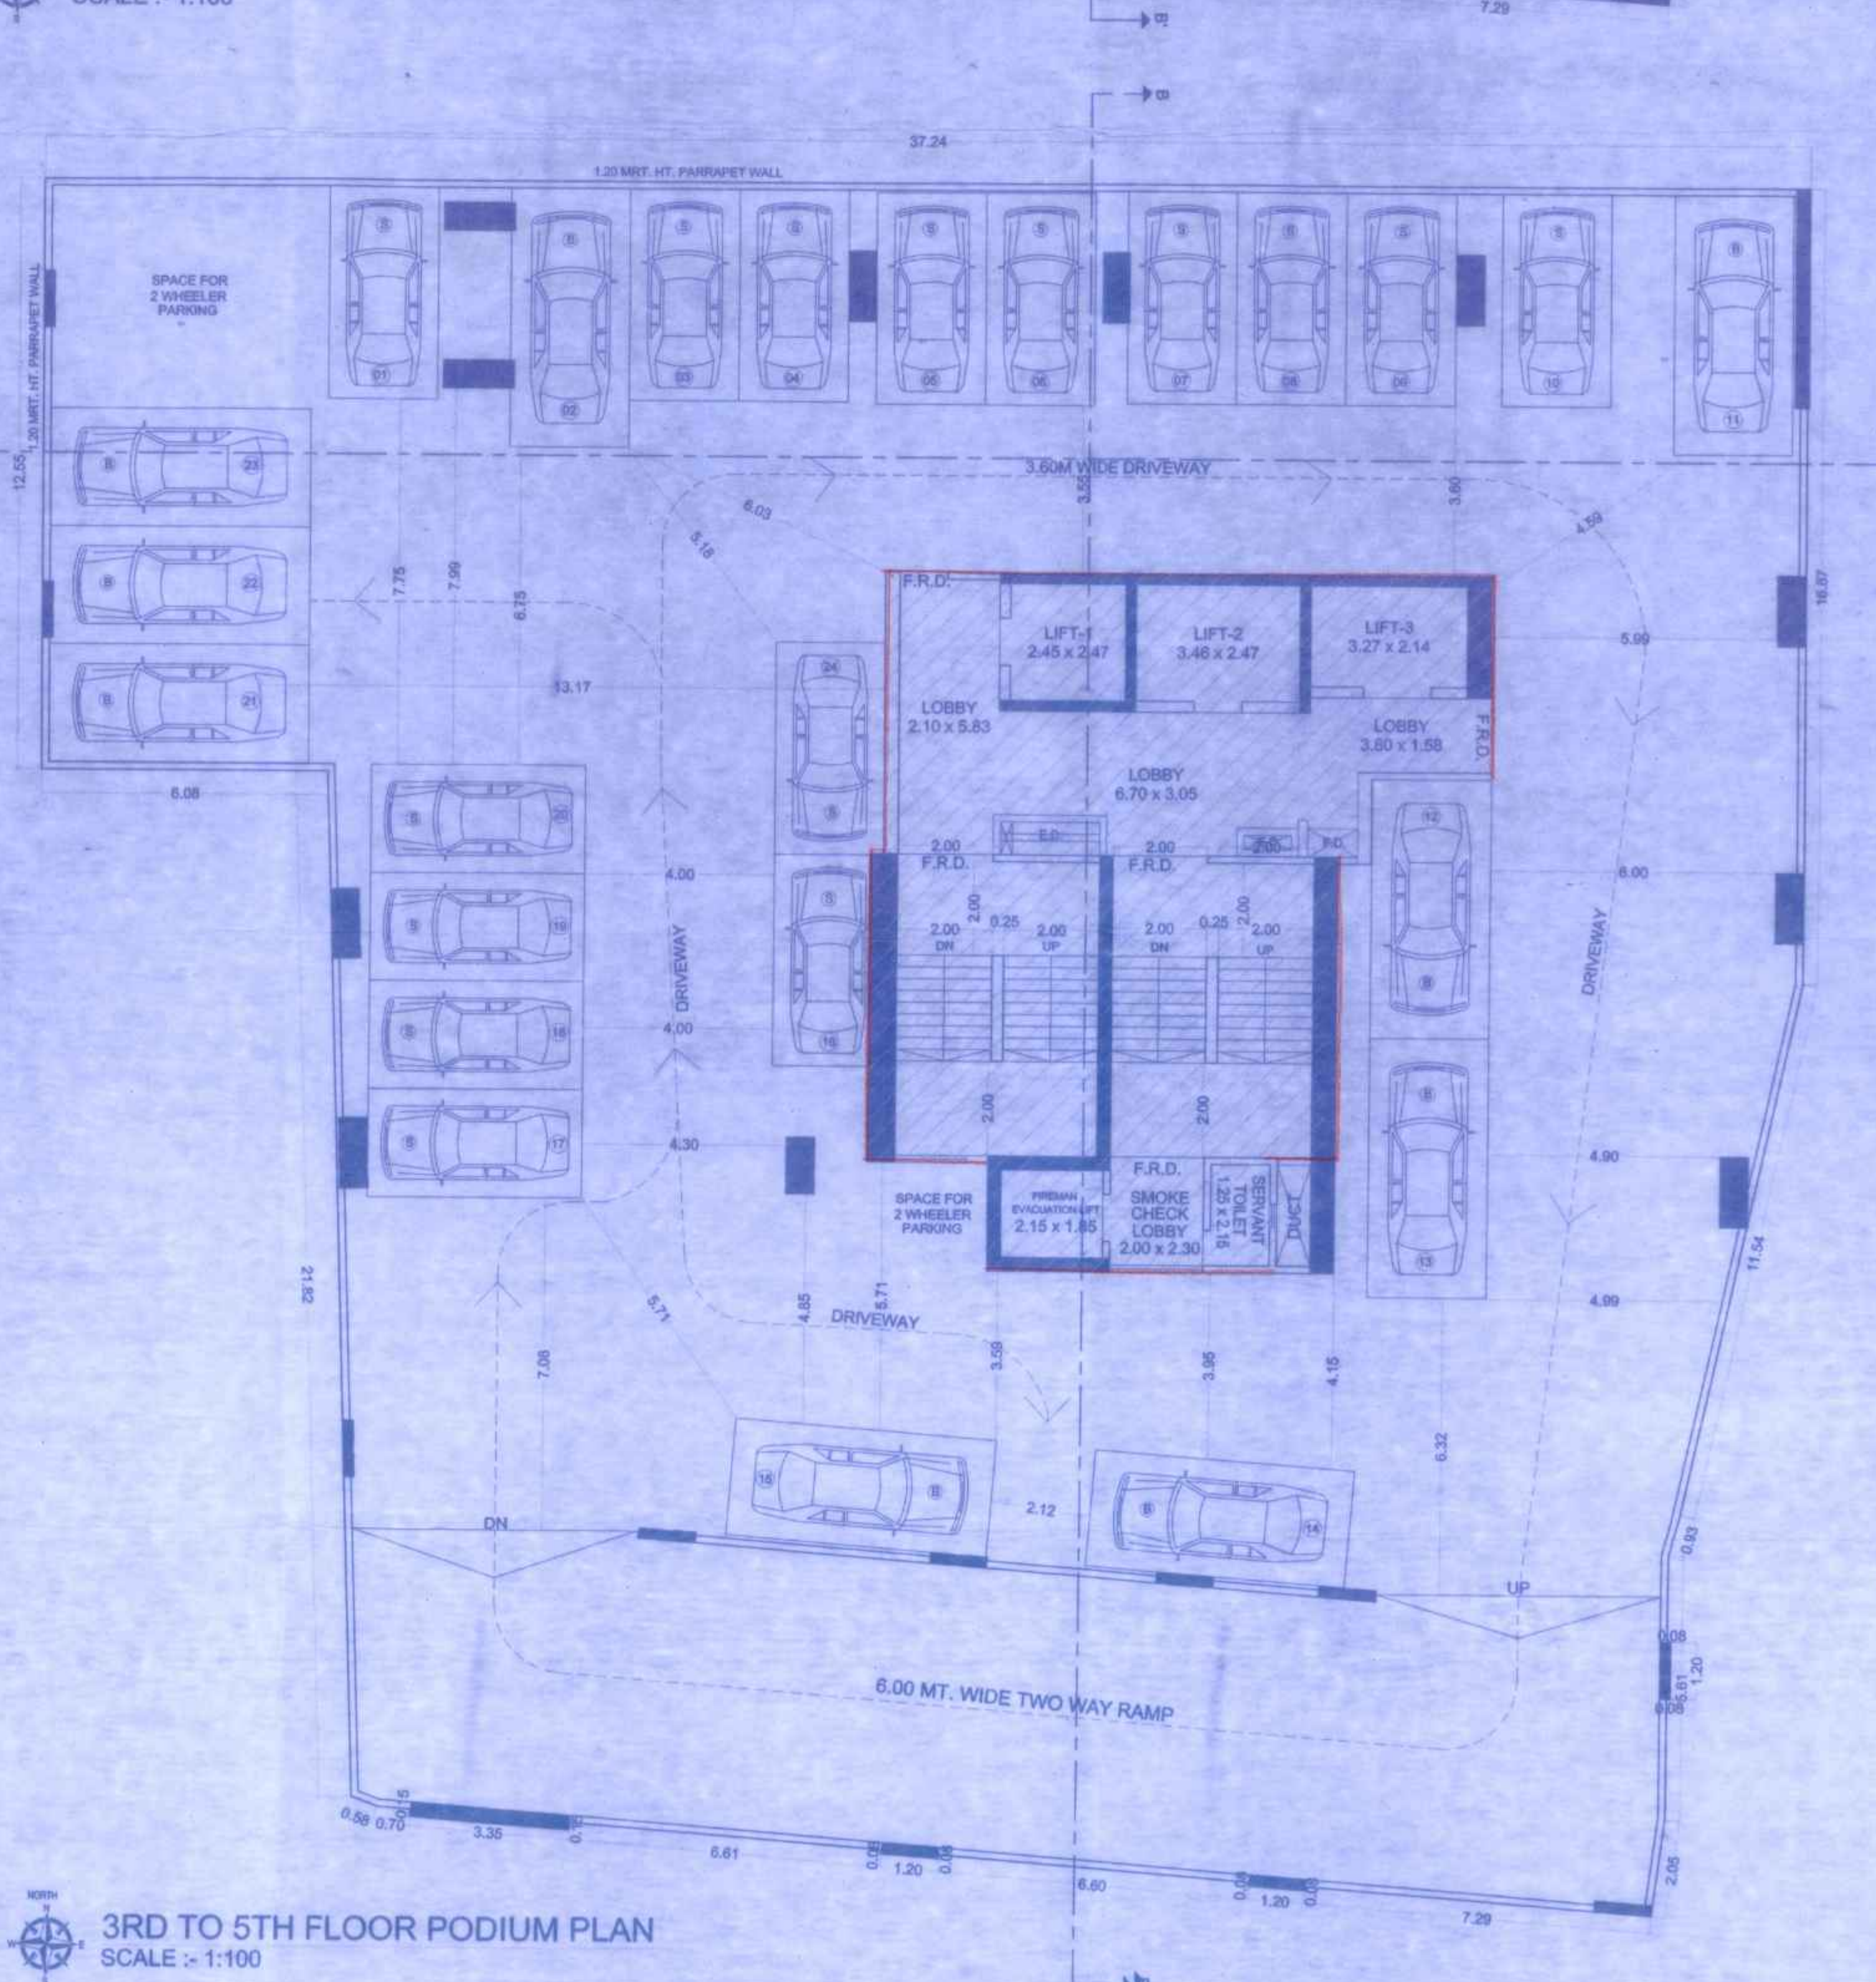
STAIRCASE AREA CALCULATION

2ND FLOOR					
ST1	12.20	X	4.18	X	1 NO
					= 51.00 SQ.MT.
ST2	10.14	X	1.80	X	1 NO
					= 18.25 SQ.MT.
ST3	9.45	X	6.40	X	1 NO
					= 60.48 SQ.MT.
ST4	4.75	X	2.30	X	1 NO
					= 10.93 SQ.MT.
					TOTAL STAIRCASE AREA PER FL. (2ND FLOOR) = 140.66 SQ.MT. X

NET BUILT UP AREA (X1-Y2)					
					= 511.37 SQ.MT. X

SERVANT TOILET AREA CALCULATION

SERVANT TOILET FLOOR					
ST	1.40	X	2.45	X	1 NO
					= 3.43 SQ.MT.
					TOTAL SERVANT TOILET AREA PER FL. (SERVANT TOILET) = 3.43 SQ.MT.

AREA LINE DIAGRAM FOR SERVANT TOILET
SCALE :- 1:1006TH PODIUM FLOOR PLAN
SCALE :- 1:100

CARPET AREA CALCULATION

17TH TO 18TH FLOOR FOR FLAT 3					
LIVING1	3.48	X	1.05	X	1 NO
					= 3.67 SQ.MT.
LIVING2	3.05	X	2.45	X	1 NO
					= 7.47 SQ.MT.
KITCHEN	2.90	X	2.15	X	1 NO
					= 6.24 SQ.MT.
BED1	2.80	X	3.05	X	1 NO
					= 8.55 SQ.MT.
TOILET1	0.75	X	0.15	X	1 NO
					= 0.11 SQ.MT.
TOILET2	1.25	X	2.15	X	1 NO
					= 2.69 SQ.MT.
TOILET3	0.71	X	0.15	X	1 NO
					= 0.11 SQ.MT.
TOILET4	2.15	X	1.25	X	1 NO
					= 2.69 SQ.MT.
PASSAGE1	3.20	X	0.90	X	1 NO
					= 2.88 SQ.MT.
					TOTAL ADDITION = 34.61 SQ.MT. X

CARPET AREA CALCULATION

12TH TO 15TH, 17TH & 18TH FLOOR FOR FLAT 4					
LIVING1	5.45	X	1.05	X	1 NO
					= 5.83 SQ.MT.
LIVING2	5.50	X	2.00	X	1 NO
					= 11.00 SQ.MT.
LIVING3	1.85	X	1.20	X	1 NO
					= 2.22 SQ.MT.
KITCHEN	2.75	X	2.45	X	1 NO
					= 6.74 SQ.MT.
BED1	3.05	X	3.05	X	2 NOS
					= 22.27 SQ.MT.
BED2	0.90	X	1.50	X	1 NO
					= 1.35 SQ.MT.
BED3	0.15	X	0.90	X	1 NO
					= 0.14 SQ.MT.
TOILET1	0.75	X	0.15	X	1 NO
					= 0.11 SQ.MT.
TOILET2	2.15	X	1.35	X	1 NO
					= 2.90 SQ.MT.
TOILET3	0.15	X	0.75	X	1 NO
					= 0.11 SQ.MT.
TOILET4	2.15	X	1.35	X	1 NO
					= 2.90 SQ.MT.
PASSAGE1	0.90	X	4.40	X	1 NO
					= 3.96 SQ.MT.
					TOTAL ADDITION = 59.63 SQ.MT. X

CARPET AREA CALCULATION

14TH TO 15TH FLOOR FOR FLAT 5					
LIVING1	0.15	X	1.05	X	1 NO
					= 0.16 SQ.MT.
LIVING2	5.50	X	3.05	X	1 NO
					= 16.78 SQ.MT.
LIVING3	1.25	X	1.50	X	1 NO
					= 1.88 SQ.MT.
KITCHEN	3.05	X	3.45	X	1 NO
					= 10.53 SQ.MT.
BED1	0.15	X	0.90	X	1 NO
					= 0.14 SQ.MT.
BED2	0.90	X	1.50	X	1 NO
					= 1.35 SQ.MT.
BED3	3.05	X	3.05	X	2 NOS
					= 22.27 SQ.MT.
TOILET1	0.75	X	0.15	X	1 NO
					= 0.11 SQ.MT.
TOILET2	2.15	X	1.35	X	1 NO
					= 2.90 SQ.MT.
TOILET3	0.15	X	0.75	X	1 NO
					= 0.11 SQ.MT.
TOILET4	2.15	X	1.35	X	1 NO
					= 2.90 SQ.MT.
PASSAGE1	0.90	X	4.40	X	1 NO
					= 3.96 SQ.MT.
					TOTAL ADDITION = 58.71 SQ.MT. X

CARPET AREA CALCULATION

13TH TO 15TH FLOOR FOR FLAT 1 & 2					
LIVING1	4.25	X	1.05	X	1 NO
					= 4.46 SQ.MT.
LIVING2	3.35	X	4.45	X	1 NO
					= 14.91 SQ.MT.
KITCHEN	0.15	X	1.07	X	1 NO
					= 0.16 SQ.MT.
KITCHEN2	2.45	X	3.40	X	1 NO
					= 8.33 SQ.MT.
BED1	0.15	X	0.90	X	1 NO
					= 0.14 SQ.MT.
BED2	3.05	X	4.40	X	1 NO
					= 13.42 SQ.MT.
BED3	1.50	X	0.90	X	1 NO
					= 1.35 SQ.MT.
BED4	2.15	X	0.75	X	1 NO
					= 1.61 SQ.MT.
BED5	3.05	X	2.90	X	1 NO
					= 8.85 SQ.MT.
TOILET1	0.75	X	0.15	X	2 NOS
					= 0.23 SQ.MT.
TOILET2	2.30	X	1.35	X	1 NO
					= 3.11 SQ.MT.
TOILET3	0.15	X	0.75	X	1 NO
					= 0.11 SQ.MT.
TOILET4	2.75	X	1.35	X	1 NO
					= 3.71 SQ.MT.
TOILET5	1.35	X	2.30	X	1 NO
					= 3.11 SQ.MT.
PASSAGE1	0.90	X	3.80	X	1 NO
					= 3.42 SQ.MT.
					TOTAL ADDITION = 65.33 SQ.MT. X

CARPET AREA CALCULATION

16TH TO 20TH FLOOR FOR FLAT 1					
B1	1.20	X	3.20	X	1 NO
					= 3.84 SQ.MT.
LIVING1	0.90	X	1.05	X	1 NO
					= 0.95 SQ.MT.
LIVING2	3.35	X	3.50	X	1 NO
					= 11.73 SQ.MT.
LIVING3	0.45	X	3.35	X	1 NO
					= 1.51 SQ.MT.
LIVING4	2.80	X	3.20	X	1 NO
					= 9.02 SQ.MT.
KITCHEN	0.15	X	1.07	X	1 NO
					= 0.16 SQ.MT.
KITCHEN2	2.45	X	4.30	X	1 NO
					= 10.54 SQ.MT.
BED1	4.55	X	3.05	X	1 NO
					= 13.88 SQ.MT.
BED2	0.15	X	0.90	X	2 NOS
					= 0.27 SQ.MT.
BED3	1.50	X	0.90	X	1 NO
					= 1.35 SQ.MT.
BED4	2.15	X	0.75	X	1 NO
					= 1.61 SQ.MT.
BED5	3.05	X	3.50	X	1 NO
					= 10.68 SQ.MT.
BED6	3.05	X	4.40	X	1 NO
					= 13.42 SQ.MT.
TOILET1	0.15	X	0.75	X	2 NOS
					= 0.23 SQ.MT.
TOILET2	2.30	X	1.35	X	1 NO
					= 3.11 SQ.MT.
TOILET3	0.75	X	0.15	X	3 NOS
					= 0.34 SQ.MT.
TOILET4	1.25	X	1.50	X	1 NO
					= 1.88 SQ.MT.
TOILET5	1.35	X	2.45	X	1 NO
					= 3.31 SQ.MT.
TOILET6	1.95	X	1.35	X	1 NO
					= 2.63 SQ.MT.
TOILET7	2.45	X	1.35	X	1 NO
					= 3.31 SQ.MT.
TOILET8	2.45	X	1.35	X	1 NO
					= 3.31 SQ.MT.
PASSAGE1	0.90	X	3.80	X	1 NO
					= 3.42 SQ.MT.
					TOTAL ADDITION = 103.76 SQ.MT. X

CARPET AREA CALCULATION

21ST & 22ND FLOOR FOR FLAT 3					
LIVING1	3.85	X	1.05	X	1 NO
					= 4.04 SQ.MT.
LIVING2	3.50	X	1.25	X	1 NO
					= 4.38 SQ.MT.
LIVING3	2.45	X	1.50	X	1 NO
					= 3.68 SQ.MT.
LIVING4	0.90	X	1.05	X	1 NO
					= 0.95 SQ.MT.
KITCHEN	0.15	X	0.90	X	1 NO
					= 0.14 SQ.MT.
KITCHEN2	2.45	X	2.80	X	1 NO
					= 6.87 SQ.MT.
BED1	2.80	X	2.45	X	1 NO
					= 6.92 SQ.MT.
BED2	0.90	X	0.15	X	1 NO
					= 0.14 SQ.MT.
BED3	2.80	X	3.20	X	1 NO
					= 9.02 SQ.MT.
TOILET1	0.75	X	0.15	X	1 NO
					= 0.11 SQ.MT.
TOILET2	1.25	X	2.15	X	1 NO
					= 2.69 SQ.MT.
TOILET3	0.71	X	0.15	X	1 NO
					= 0.11 SQ.MT.
TOILET4	2.15	X	1.25	X	1 NO
					= 2.69 SQ.MT.
PASSAGE1	3.35	X	0.90	X	1 NO
					= 3.02 SQ.MT.
					TOTAL ADDITION = 45.36 SQ.MT. X

CARPET AREA CALCULATION

16TH TO 20TH FLOOR FOR FLAT 2					
B1	1.20	X	3.20	X	1 NO
					= 3.84 SQ.MT.
LIVING1	2.80	X	3.20	X	1 NO
					= 9.02 SQ.MT.
LIVING2	1.35	X	3.35	X	1 NO
					= 4.52 SQ.MT.
LIVING3	2.45	X	1.50	X	1 NO
					= 3.68 SQ.MT.
LIVING4	0.90	X	1.05	X	1 NO
					= 0.95 SQ.MT.
KITCHEN	0.15	X	0.90	X	1 NO
					= 0.14 SQ.MT.
KITCHEN2	2.45	X	4.30	X	1 NO
					= 10.54 SQ.MT.
BED1	0.15	X	0.90	X	2 NOS
					= 0.27 SQ.MT.
BED2	4.55	X	3.05	X	1 NO
					= 13.88 SQ.MT.
BED3	3.05	X	4.40	X	1 NO
					= 13.42 SQ.MT.
BED4	1.50	X	0.90	X	1 NO
					= 1.35 SQ.MT.
BED5	0.15	X	0.75	X	1 NO
					= 0.11 SQ.MT.
BED6	4.10	X	3.05	X	1 NO
					= 12.51 SQ.MT.
TOILET1	0.15	X	0.75	X	2 NOS
					= 0.23 SQ.MT.
TOILET2	2.45	X	1.35	X	1 NO
					= 3.31 SQ.MT.
TOILET3	0.75	X	0.15	X	2 NOS
					= 0.23 SQ.MT.
TOILET4	1.95	X	1.35	X	1 NO
					= 2.67 SQ.MT.
TOILET5	2.35	X	1.15	X	1 NO
					= 3.11 SQ.MT.
TOILET6	1.35	X	2.30	X	1 NO
					= 3.11 SQ.MT.
PASSAGE1	0.90	X	4.85	X	1 NO
					= 4.37 SQ.MT.
TOTAL ADDITION					= 101.19 SQ.MT.

