
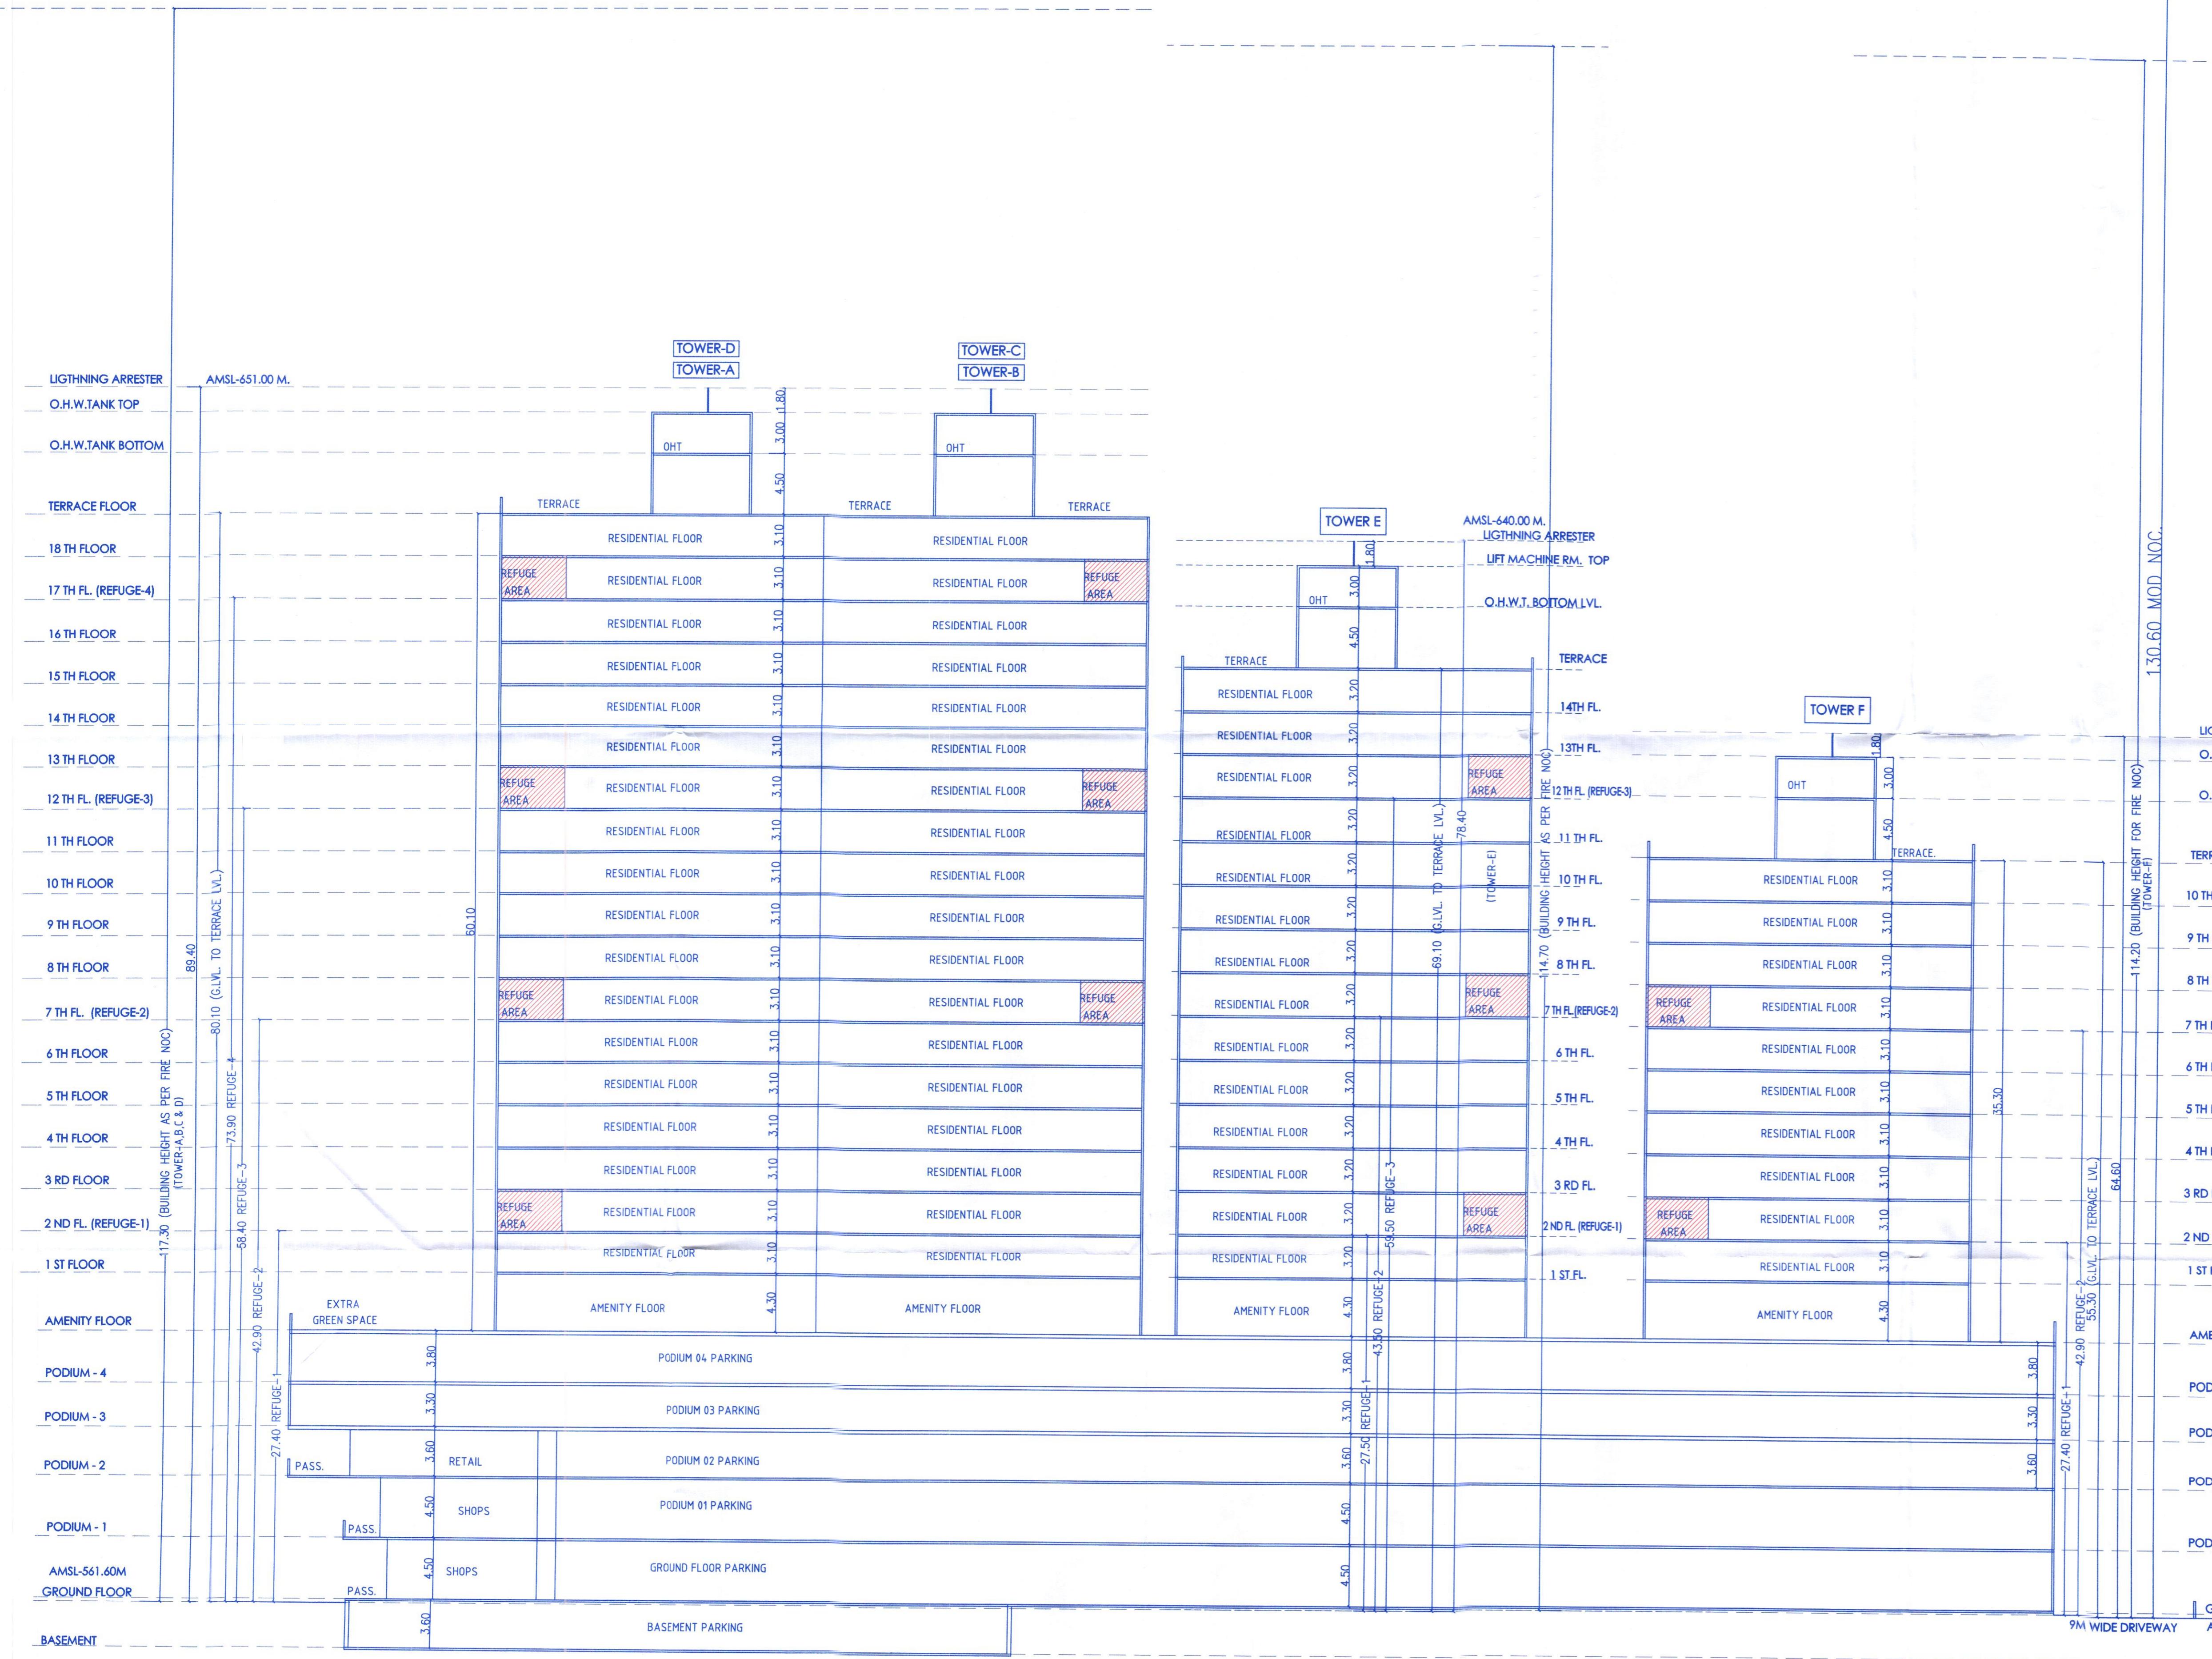


Revised  
APPROVED SUBJECT TO CONDITION  
APPROVED UNDER COMMENCEMENTS  
CERTIFICATE NO. CC/4188/24  
By Collector / Assisted by P.M.C

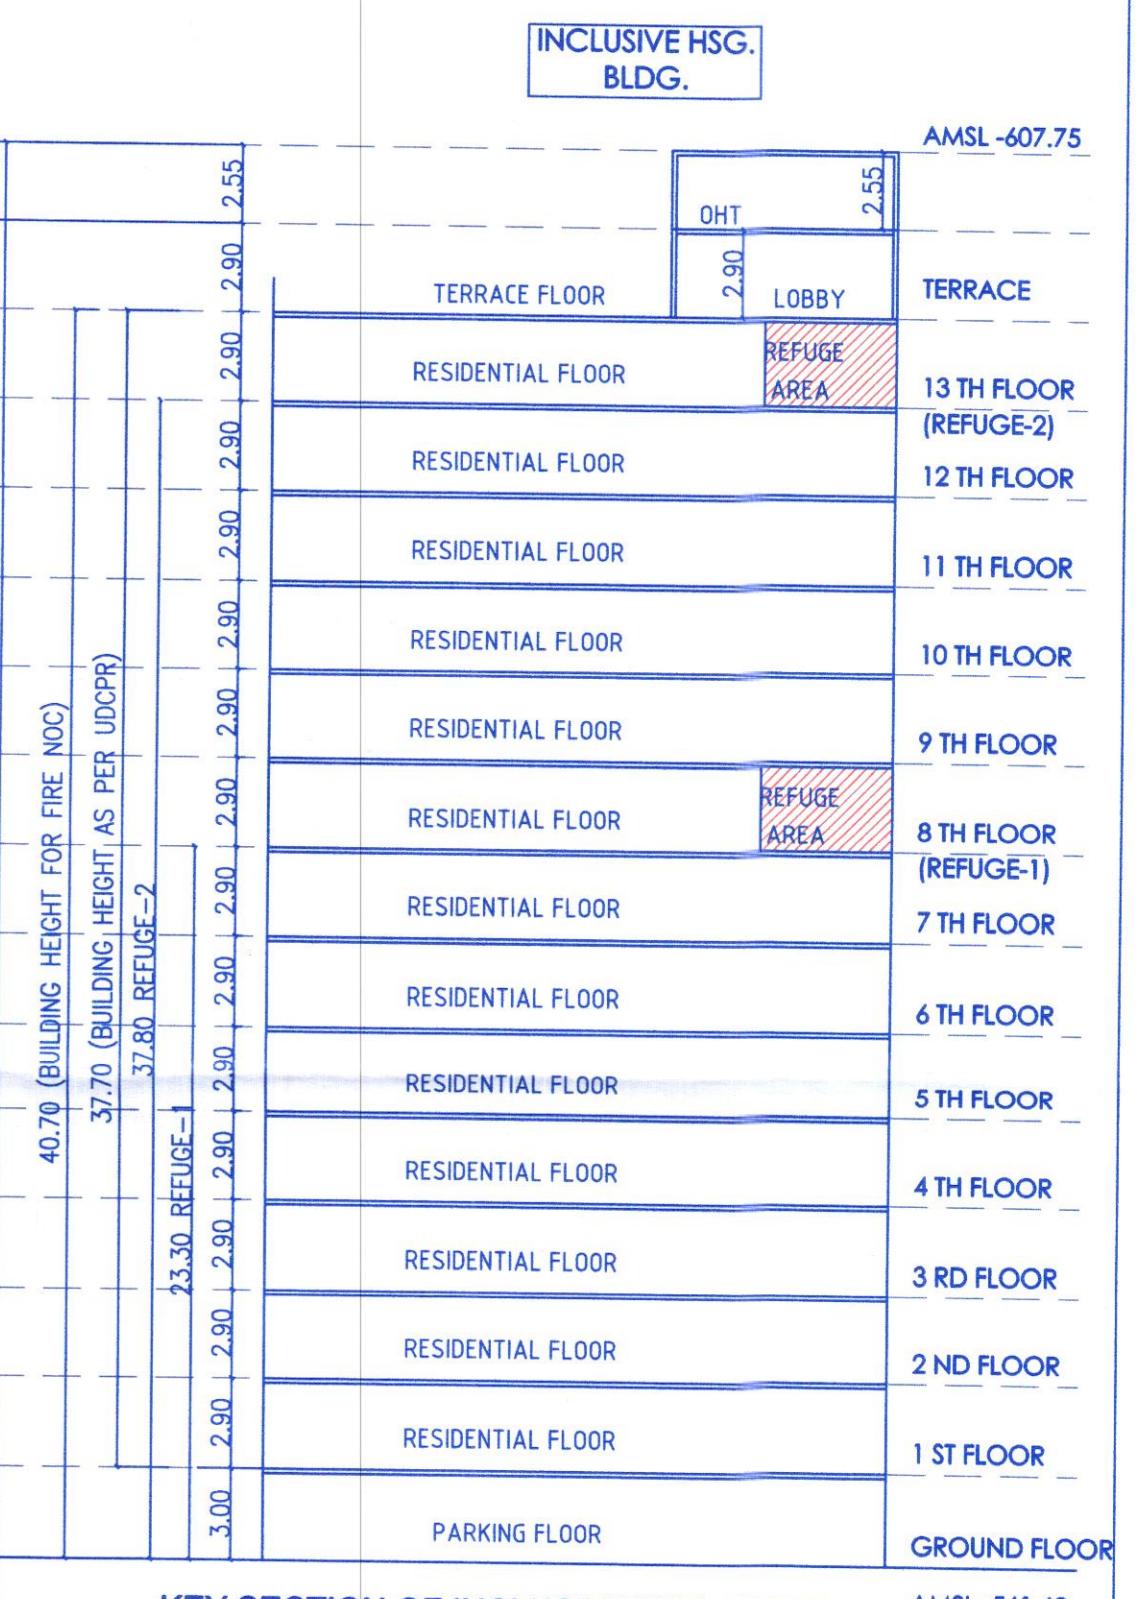

OWNER'S DECLARATION & OWNER'S NAME, SIGNATURE :-  
I/We undersigned hereby confirm that I/We would abide by plans approved by Authority/Collector.  
I/We would execute the structure as per approved plans. Also I/We would execute the work  
under supervision of proper technical person so as to ensure the quality and safety of the  
work.

MR. DILIP BABURAO TUPE & OTHERS

PROJECT :-

PROPOSED RESIDENTIAL & COMMERCIAL BLDG. LAYOUT  
At Sr. No. 207(P), Sr. No. 208/1A/3(P), Sr. No. 208/1B(P) & Sr. No. 208/3,  
B. S. Tupe Road, Malwadi, Hadapsar, Pune 411028.

ARCHITECT :-

AR. MANGESH GOTAL  
CA/2005/36501

705, A wing, Vanaz Parivar Society,  
Behind Vanaz Company, Sad Road,  
Kothrud, Pune 411038.

DATE DEALT BY REVISED BY CHECKED BY SCALE  
20/03/2025 PRIYANKA ----- MANGESH 1:25