
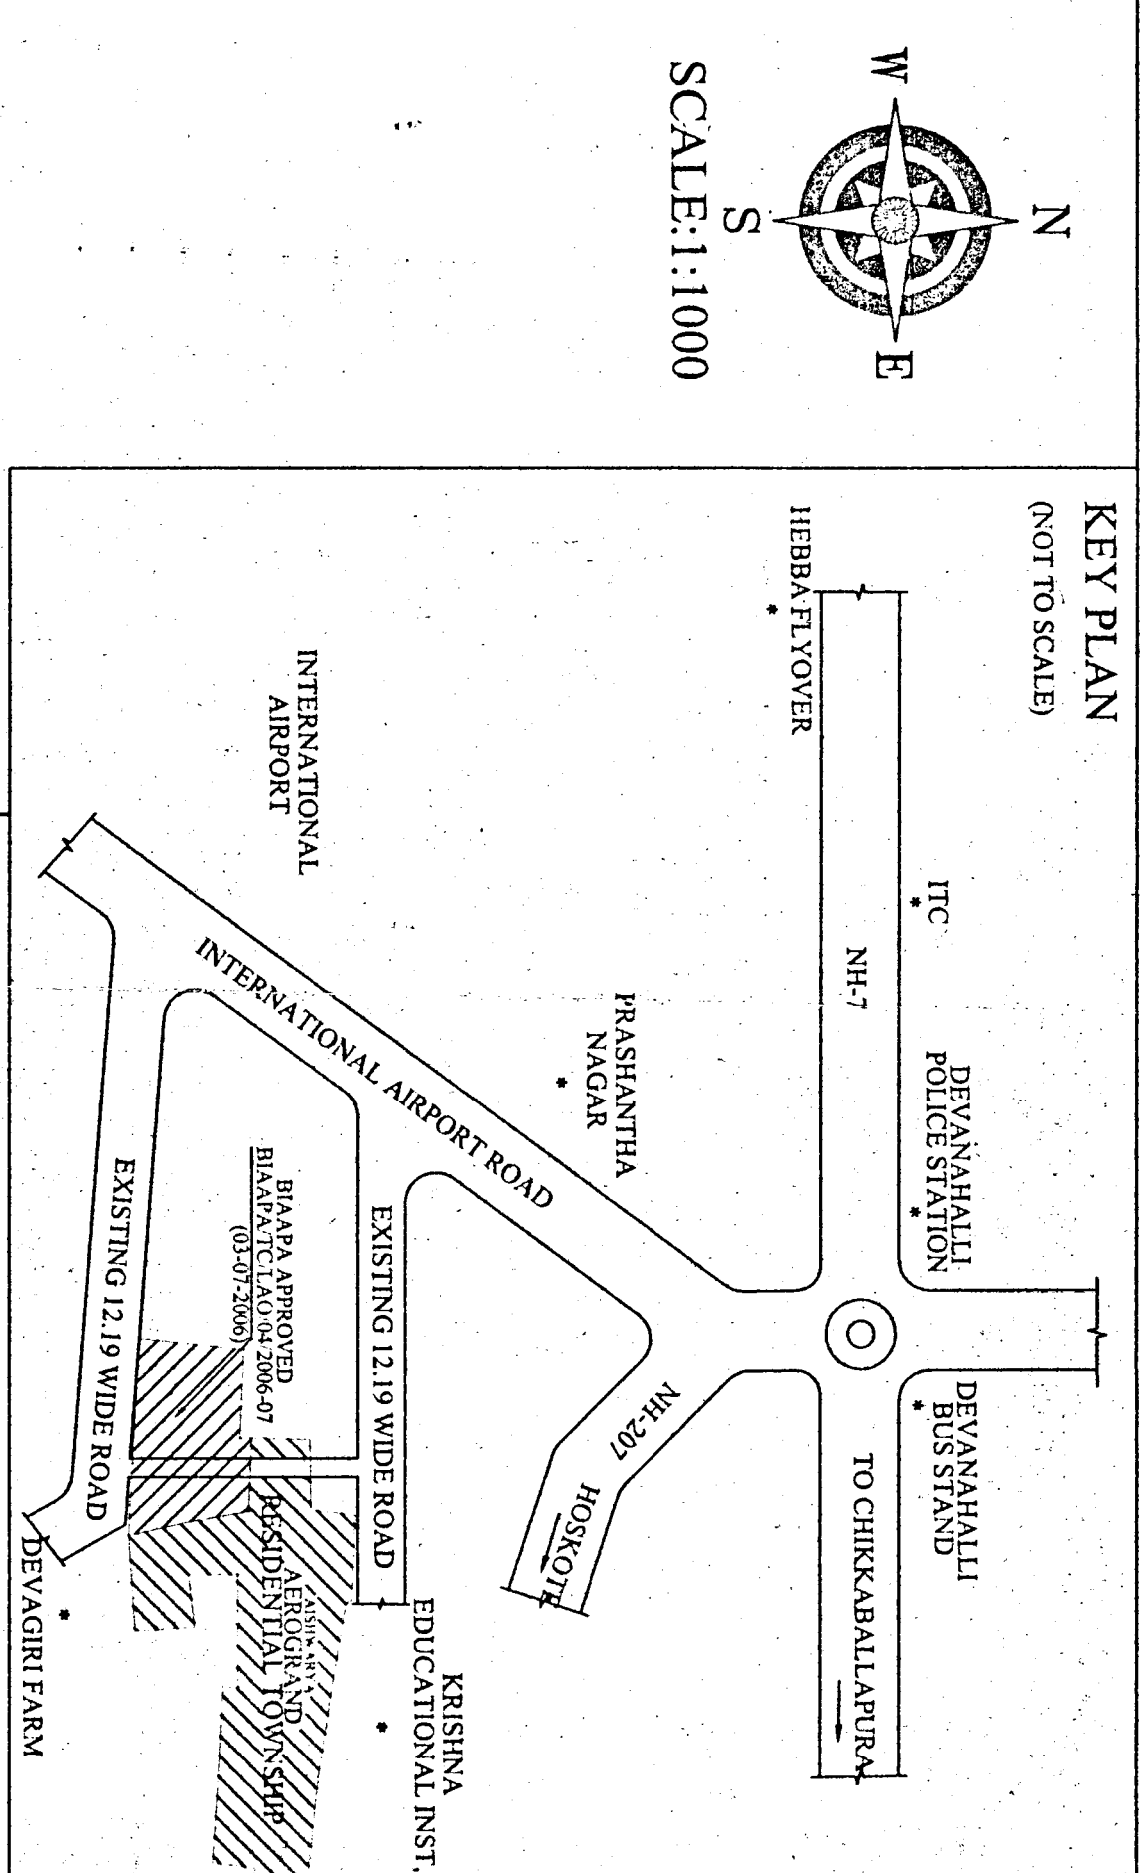


| ODD SITES DIMENSIONS |                           |               |
|----------------------|---------------------------|---------------|
| SITE NO              | BREADTH x LENGTH          | AREA IN Sq.mt |
| 211                  | 12.10 x 15.24             | 184.35        |
| 212                  | 8.71 x 15.24              | 132.73        |
| 219                  | 14.13 x 23.05             | 325.56        |
| 228                  | 13.13 x 18.29             | 240.15        |
| 235                  | 10.78 x 18.29             | 197.22        |
| 236                  | 10.07 x 18.29             | 184.14        |
| 243                  | 17.44 x 18.29             | 318.84        |
| 252                  | 14.13 x 22.07             | 311.75        |
| 253                  | 7.77 x 18.29              | 142.16        |
| 255                  | 15.98 x 18.29             | 292.25        |
| 256                  | 15.98 x 18.29             | 292.25        |
| 263                  | 9.02 x 18.29              | 164.87        |
| 264                  | 8.31 x 18.29              | 151.96        |
| 272                  | 15.98 x 18.29             | 292.25        |
| 273                  | 15.98 x 18.29             | 292.25        |
| 275                  | 6.73 x 18.29              | 123.04        |
| 276                  | 16.24 x 28.94             | 469.90        |
| 277                  | 12.18x12.21 x 28.32x27.71 | 341.51        |
| 278                  | 12.18x12.21 x 27.71x27.09 | 333.99        |
| 279                  | 14.68x14.72 x 27.09x26.35 | 392.50        |
| 280                  | 16.89 x 18.29             | 308.84        |
| 282                  | 10.20 x 18.29             | 186.54        |
| 283                  | 17.61 x 18.29             | 322.06        |
| 287                  | 10.81 x 18.29             | 197.60        |
| 288                  | 7.67 x 18.29              | 140.33        |
| 292                  | 13.31 x 18.29             | 243.37        |
| 293                  | 14.50 x 18.29             | 265.23        |
| 295                  | 16.89 x 18.29             | 308.84        |
| 296                  | 11.33 x 15.24             | 172.62        |
| 301                  | 17.40 x 18.29             | 318.35        |
| 303                  | 17.30 x 18.29             | 316.49        |
| 308                  | 11.33 x 15.24             | 172.62        |
| 309                  | 12.09 x 15.24             | 184.25        |
| 316                  | 12.58 x 15.24             | 191.77        |
| 317                  | 16.01x15.24 x 7.88x12.38  | 154.41        |
| 318                  | 16.01x15.24 x 12.38x17.49 | 229.13        |
| 319                  | 12.58 x 15.24             | 191.77        |
| 326                  | 12.82 x 15.24             | 195.42        |
| 327                  | 4.89 x 15.24              | 74.53         |
| 338                  | 16.01x15.24 x 5.55x10.42  | 121.46        |
| 339                  | 15.46x15.24 x 10.42x13.13 | 191.01        |
| 350                  | 5.62 x 15.24              | 85.63         |
| 351                  | 6.96 x 15.24              | 105.35        |
| 362                  | 9.77 x 15.24              | 148.84        |
| 363                  | 7.81 x 15.24              | 119.07        |
| 374                  | 7.93 x 15.24              | 120.78        |
| 375                  | 12.50 x 18.29             | 228.65        |
| 381                  | 16.51 x 24.80             | 409.50        |
| 382                  | 14.86 x 24.80             | 368.58        |
| 388                  | 13.67 x 18.29             | 249.93        |

| SITE FOR RELEASE (60%) |   |                 |
|------------------------|---|-----------------|
| DIMENSION              | SITES NUMBERS   | TOTAL NO. SQ.MT |
| 12.19m x 18.29m        | 220,240,241,242,244,245,246,247,248,249,251,250,257,259,259,260,261,262,265,266,267,268,269,270,270,281,294,376,377,378,379,380,383,384,385,386,387   | 37 6249.34      |
| ODD SITES              | 219,243,252,255,263,264,272,273,280,282,293,295,296,308,309,316,317,318,319,328,338,339,351,362,363,374,375,381,382,388   | 30 6774.34      |
| TOTAL                  |   | 112 21291.89    |

| REMAINING SITE FOR RELEASE (40%) |   |                 |
|----------------------------------|---|-----------------|
| DIMENSION                        | SITES NUMBERS   | TOTAL NO. SQ.MT |
| 12.19m x 18.29m                  | 221,222,223,224,225,226,227,229,230,231,232,233,234,237,238,239,254,274,284,285,286,289,290,291,302                             | 25 553.88       |
| 9.14m x 5.24m                    | 295,296,297,298,299,310,311,312,313,314,315,320,321,322,323,324,325,328,349,375,376,377,378,379,380,381,382,383,384,385,386,387 | 27 3760.93      |
| ODD SITES                        | 211,212,228,235,236,253,256,275,276,277,278,279,283,287,288,292,301,303,327,350                                                 | 20 4732.30      |
| TOTAL                            |   | 72 14067.11     |

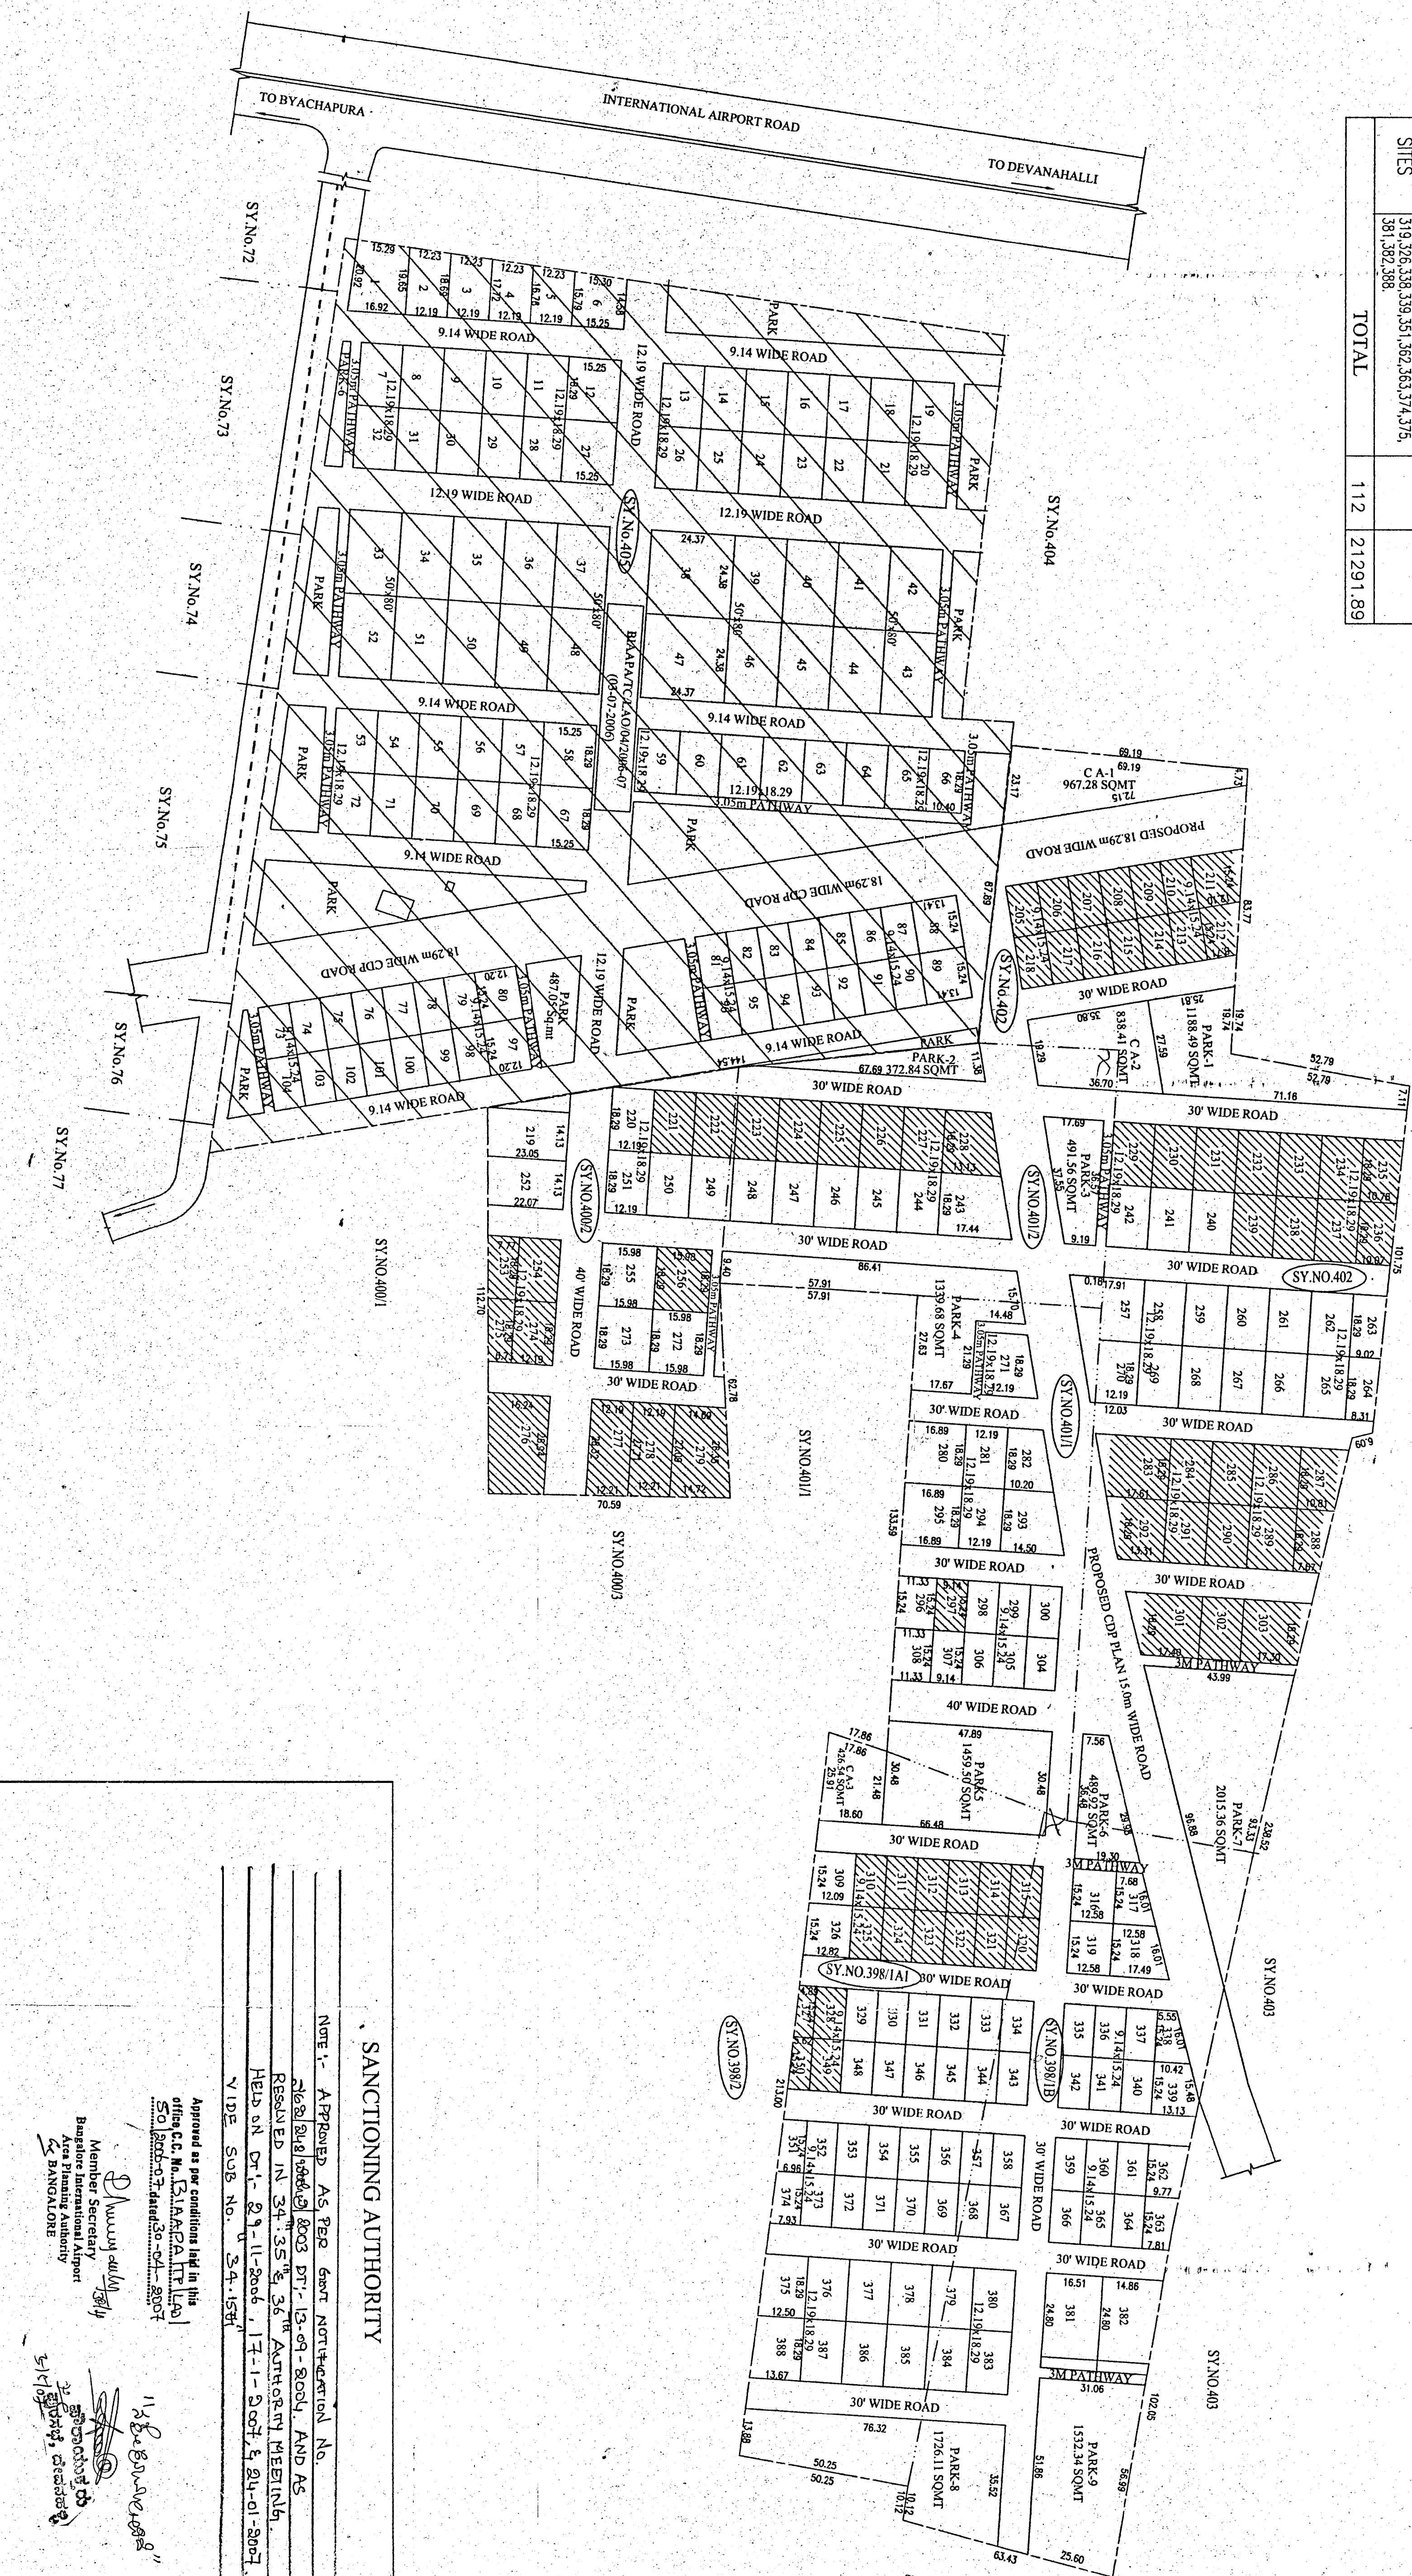

**SANCTIONING AUTHORITY**

NOTE:- APPROVED AS PER GOVT NOTIFICATION No. 128/2018/2003 DT-12-09-2003, AND AS RESOLVED IN 34-35 & 36th AUTHORITY MEETING. Held on DT-29-11-2006, 17-11-2007 & 24-01-2007. V.D.B. SUB NO. 34-1581




**OWNERS:**

1) G. KAMALENDRAKUMAR  
2) G. SHANMUGA  
3) P. HANDEBAU  
4) G. KAMALENDRAKUMAR

**ENGINEER:**

V. Krishnakumar  
D.C.E  
BCEB-3.2.35 9472003-04  
Mobile: 98848673

**TITLE:**

PROPOSED RESIDENTIAL LAYOUT IN SY.NO. 398/1A, 398/1B, 400/2, 401/1, 401/2 & 402 AT DEVANAHALLI VILLAGE, KASABA HOBLI, DEVANAHALLI TALUK, BANGALORE RURAL DIST.

**DEVELOPER:**

**AISHWARYA HOMES**  
(BUILDERS & DEVELOPERS)  
NO.41/1, 2nd MAIN ROAD, VYALKAVALLI,  
OPP TO RAJESH HOTEL, BANGALORE 560003  
PHONE : 080-5123690-1, 2, 3

**SURVEY & CONSULTANTS:**

**RELYON SURVEYS**  
(SURVEYING & CIVIL ENGINEERING CONSULTANTS)  
#33, 3rd Floor, 1st Main Road, Opp. Ayappa Temple  
MAHALAKSHMI LAYOUT  
BANGALORE 560 086.  
MOBILE : 9880512429, 9448212429.

| LAND USE ANALYSIS                |             |                |
|----------------------------------|-------------|----------------|
| S.L. NO.                         | SY. NO.     | ACRE IN GUNTAS |
| 1)                               | 398/1A1     | 0.3            |
| 2)                               | 398/1B      | 0.3            |
| 3)                               | 400/2       | 02             |
| 4)                               | 401/1       | 02             |
| 5)                               | 401/2       | 01             |
| 6)                               | 402         | 05             |
| TOTAL AREA - 17 ACRES 19 GUNTAS. |             |                |
| PLOT DETAILS                     |             |                |
| DIMENSION                        | TOTAL NO.   | SQ.MT          |
| 12.19x18.29                      | 62          | 1382.22        |
| 9.14x15.24                       | 72          | 10029.14       |
| ODD SITES                        | 50          | 11506.64       |
| TOTAL                            | 184         | 33539.00       |
| TOTAL AREA - 17 ACRES 19 GUNTAS. |             |                |
| S.L. NO.                         | LAND USE    | Sq.mtr         |
| 1)                               | RESIDENTIAL | 35359.00       |
| 2)                               | PARK        | 10615.80       |
| 3)                               | C.A         | 2232.23        |
| 4)                               | ROAD        | 2251.97        |
| TOTAL                            |             | 70719.00       |