




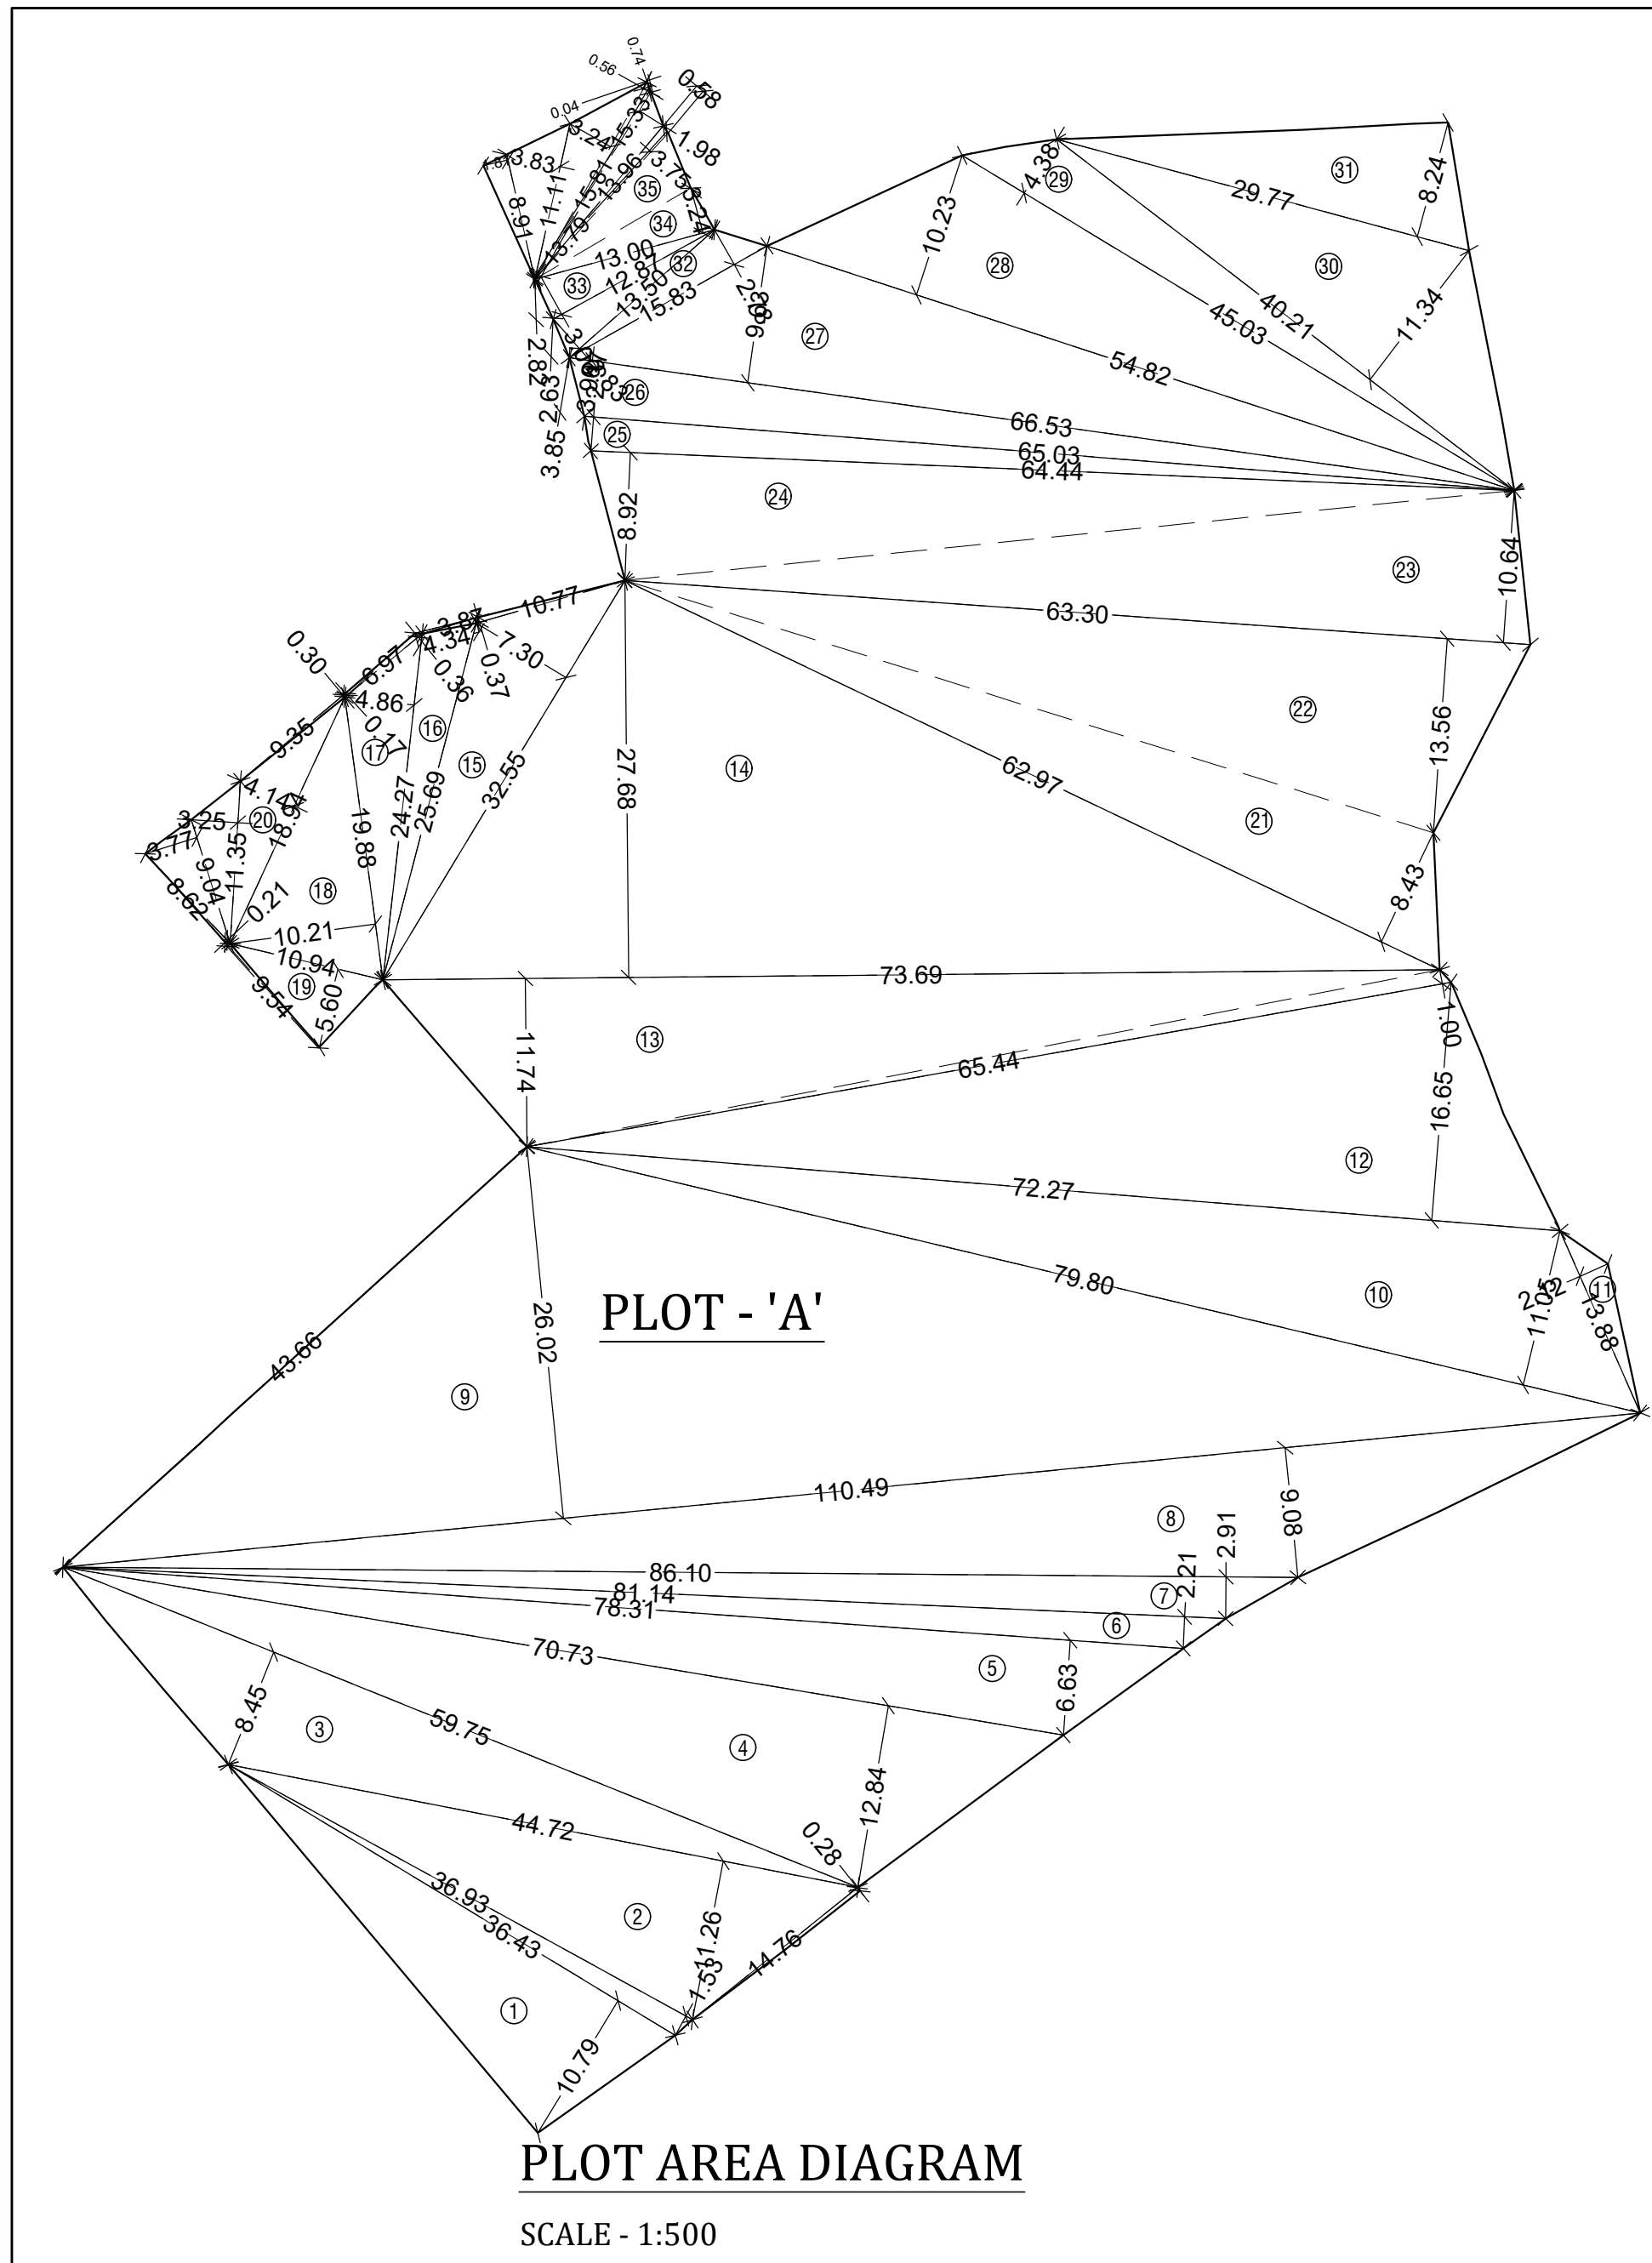


PLOT AREA CALCULATION - A									
ADDITION									
1	3643	X	10.79	X	0.50	X	1	=	196.54 SQMT
*	3693	X	1.53	X	0.50	X	1	=	28.25 SQMT
2	4472	X	11.26	X	0.50	X	1	=	251.77 SQMT
*	1476	X	0.28	X	0.50	X	1	=	2.07 SQMT
3	5975	X	8.45	X	0.50	X	1	=	252.44 SQMT
4	7073	X	12.84	X	0.50	X	1	=	454.09 SQMT
5	7831	X	6.63	X	0.50	X	1	=	259.60 SQMT
6	8114	X	2.21	X	0.50	X	1	=	89.66 SQMT
7	8610	X	2.91	X	0.50	X	1	=	125.26 SQMT
8	11049	X	9.08	X	0.50	X	1	=	501.62 SQMT
9	11049	X	26.02	X	0.50	X	1	=	1437.47 SQMT
10	7980	X	11.05	X	0.50	X	1	=	440.90 SQMT
11	1388	X	2.12	X	0.50	X	1	=	14.71 SQMT
12	7227	X	16.65	X	0.50	X	1	=	601.65 SQMT
*	4544	X	1.00	X	0.50	X	1	=	32.72 SQMT
13	7369	X	11.74	X	0.50	X	1	=	432.56 SQMT
14	7369	X	27.69	X	0.50	X	1	=	1020.24 SQMT
15	3255	X	7.30	X	0.50	X	1	=	118.81 SQMT
*	1077	X	0.37	X	0.50	X	1	=	1.99 SQMT
16	2569	X	3.47	X	0.50	X	1	=	44.57 SQMT
17	2427	X	4.06	X	0.50	X	1	=	59.08 SQMT
*	697	X	0.36	X	0.50	X	1	=	1.25 SQMT
*	661	X	0.18	X	0.50	X	1	=	0.59 SQMT
18	1988	X	10.21	X	0.50	X	1	=	101.49 SQMT
19	1094	X	5.60	X	0.50	X	1	=	30.63 SQMT
20	1894	X	4.14	X	0.50	X	1	=	39.21 SQMT
*	1135	X	3.25	X	0.50	X	1	=	18.44 SQMT
*	904	X	3.77	X	0.50	X	1	=	17.04 SQMT
*	862	X	0.21	X	0.50	X	1	=	0.91 SQMT
21	6297	X	8.43	X	0.50	X	1	=	265.42 SQMT
22	6330	X	13.56	X	0.50	X	1	=	429.17 SQMT
23	6330	X	10.64	X	0.50	X	1	=	336.76 SQMT
24	6444	X	8.92	X	0.50	X	1	=	287.40 SQMT
25	6503	X	2.37	X	0.50	X	1	=	77.06 SQMT
26	6653	X	3.90	X	0.50	X	1	=	129.73 SQMT
27	6653	X	9.63	X	0.50	X	1	=	320.34 SQMT
28	5482	X	10.23	X	0.50	X	1	=	280.40 SQMT
29	4503	X	4.38	X	0.50	X	1	=	98.62 SQMT
30	4021	X	11.34	X	0.50	X	1	=	227.99 SQMT
31	2977	X	8.24	X	0.50	X	1	=	122.65 SQMT
32	1583	X	2.78	X	0.50	X	1	=	22.00 SQMT
*	1350	X	2.83	X	0.50	X	1	=	19.10 SQMT
33	1287	X	3.06	X	0.50	X	1	=	19.69 SQMT
34	1300	X	3.24	X	0.50	X	1	=	21.06 SQMT
35	1379	X	3.75	X	0.50	X	1	=	25.86 SQMT
*	1396	X	0.58	X	0.50	X	1	=	4.05 SQMT
*	1533	X	1.98	X	0.50	X	1	=	15.18 SQMT
35	1581	X	0.56	X	0.50	X	1	=	4.43 SQMT
*	074	X	0.04	X	0.50	X	1	=	0.01 SQMT
*	1581	X	3.24	X	0.50	X	1	=	25.61 SQMT
*	1111	X	3.83	X	0.50	X	1	=	21.28 SQMT
*	891	X	1.81	X	0.50	X	1	=	8.06 SQMT
TOTAL PLOT AREA (A)									= 9337.36 SQMT

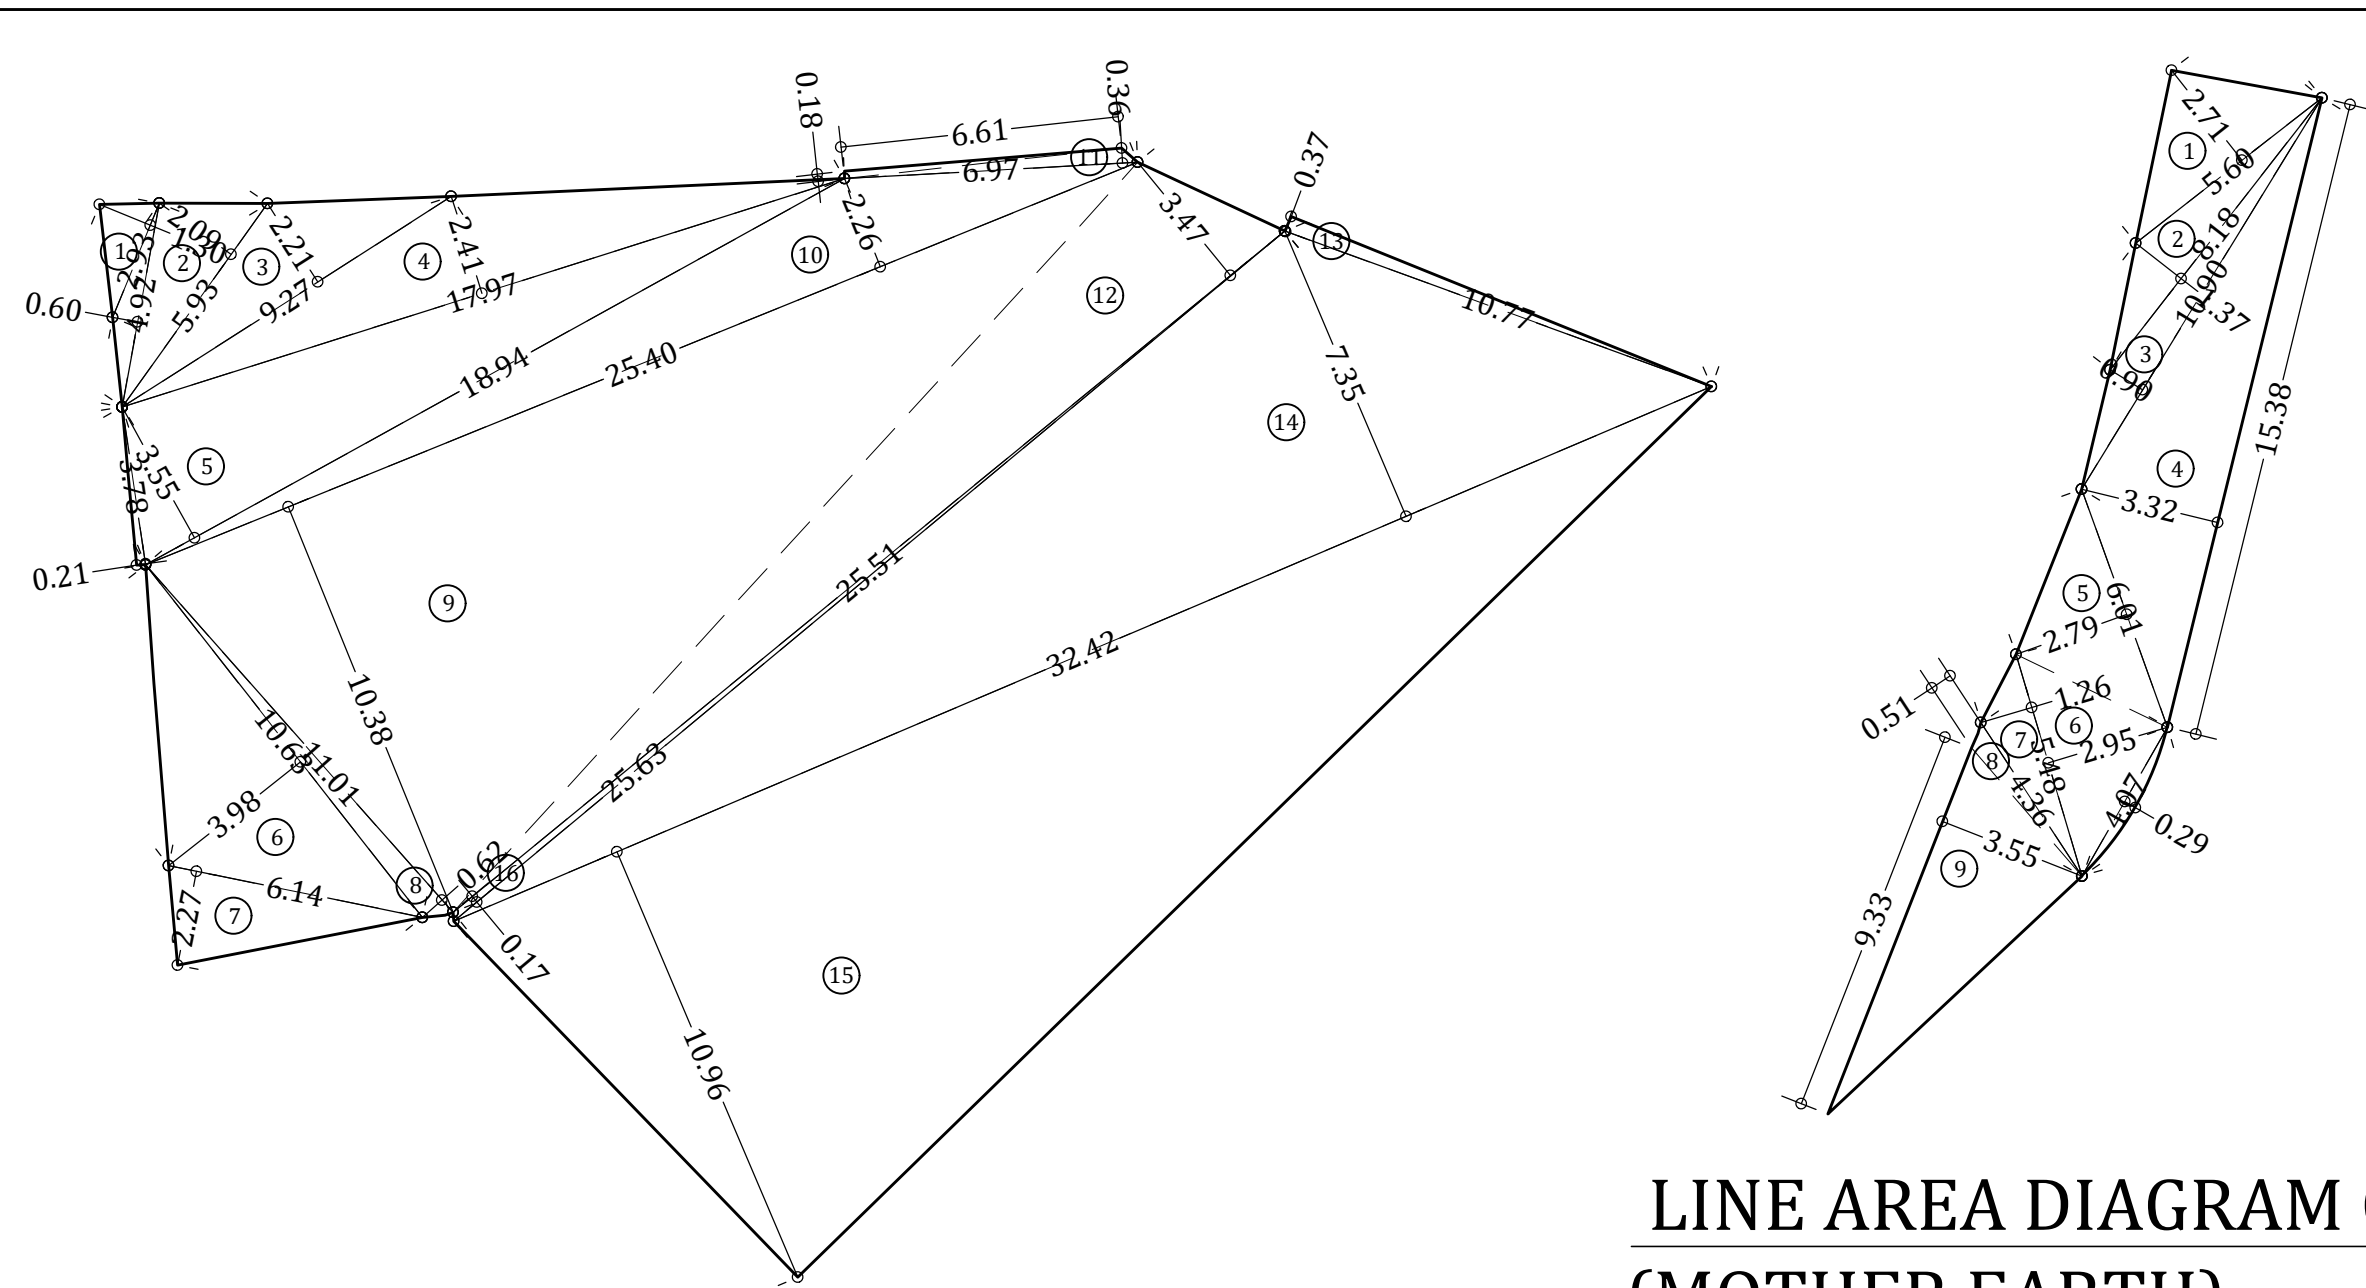


LINE AREA DIAGRAM OF LOS.-1
(MOTHER EARTH)
SCALE - 1:200

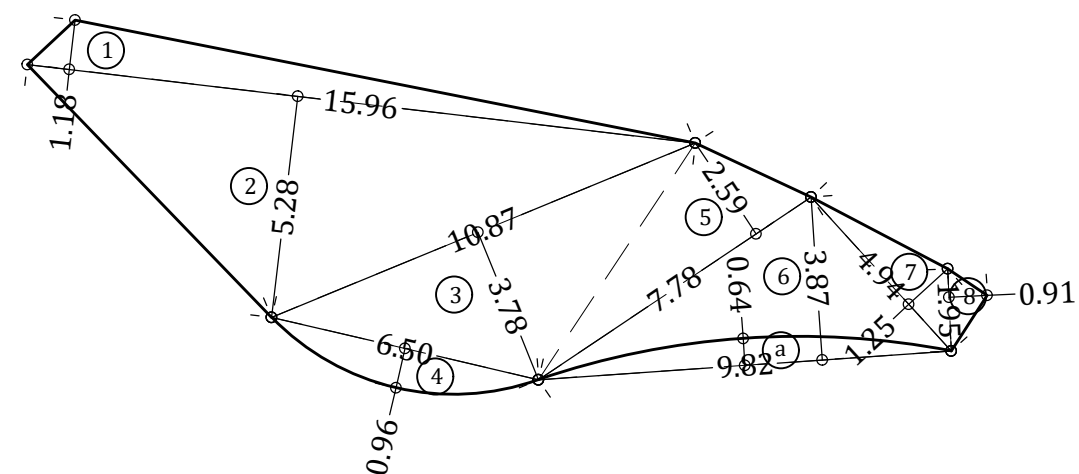

LINE AREA DIAGRAM OF LOS.-3
(MOTHER EARTH)
SCALE - 1:200

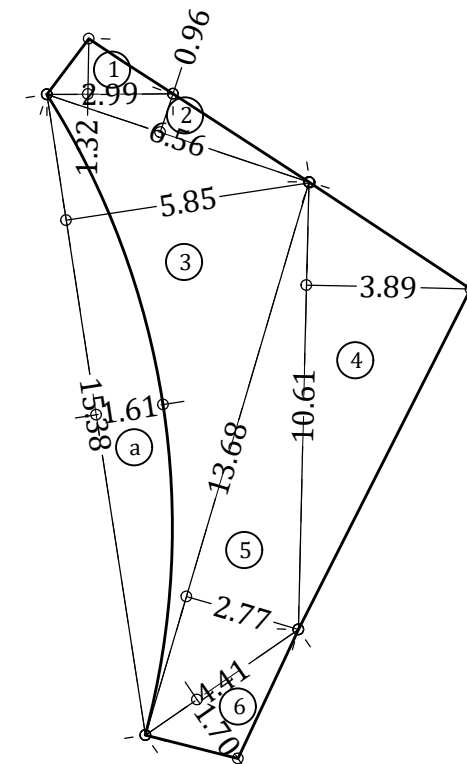

LINE AREA DIAGRAM OF
LOS.-4 (MOTHER EARTH)
SCALE - 1:200

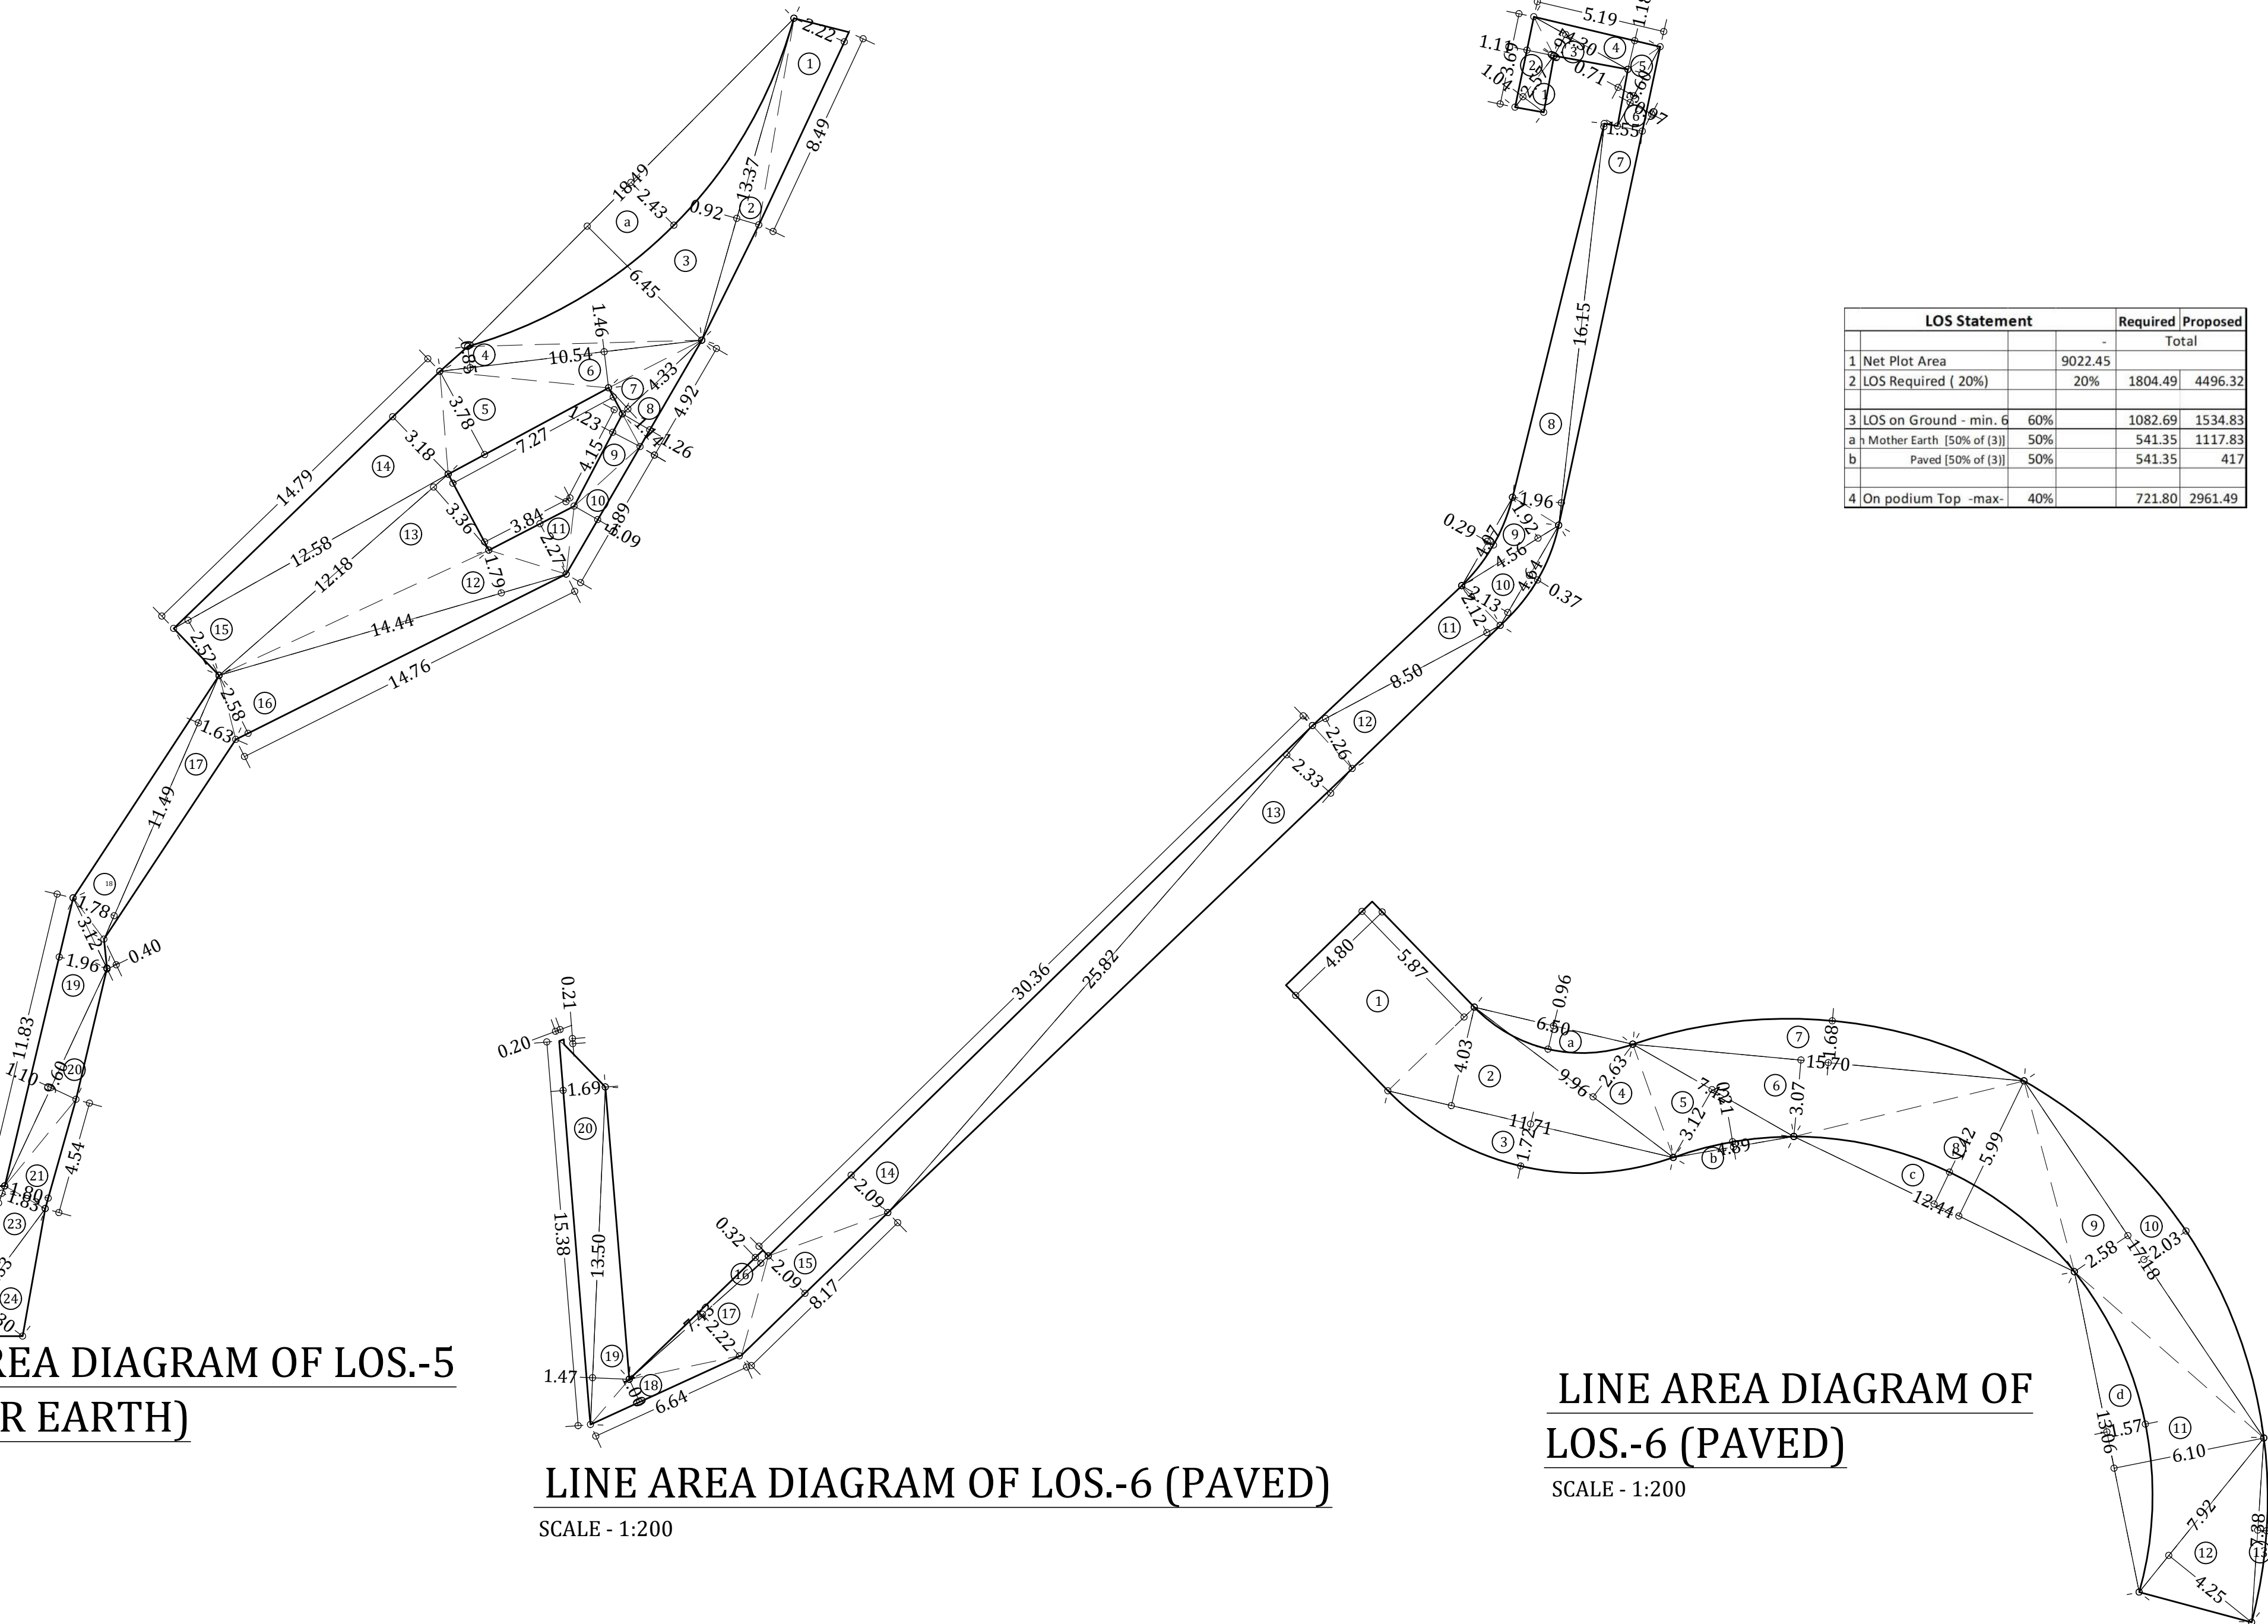

LINE AREA DIAGRAM OF LOS.-5
(MOTHER EARTH)
SCALE - 1:200

LINE AREA DIAGRAM OF LOS.-6 (PAVED)
SCALE - 1:200

LINE AREA DIAGRAM OF
LOS.-6 (PAVED)
SCALE - 1:200

AREA CALCULATION OF LOS-1 (MOTHER EARTH)									
ADDITION									
1	2.93	X	1.30	X	0.50	X	1	=	1.90 SQMT
2	4.92	X	0.60	X	0.50	X	1	=	1.48 SQMT
3	5.93	X	2.09	X	0.50	X	1	=	6.21 SQMT
4	17.97	X	2.41	X	0.50	X	1	=	21.69 SQMT
5	18.94	X	3.55	X	0.50	X	1	=	33.56 SQMT
*	3.78	X	0.23	X	0.50	X	1	=	0.40 SQMT
6	10.63	X	3.98	X	0.50	X	1	=	21.17 SQMT
7	6.14	X	2.27	X	0.50	X	1	=	6.98 SQMT
8	11.01	X	0.62	X	0.50	X	1	=	3.41 SQMT
9	25.40	X	10.38	X	0.50	X	1	=	131.83 SQMT
10	25.40	X	2.26	X	0.50	X	1	=	28.70 SQMT
11	6.97	X	0.36	X	0.50	X	1	=	1.25 SQMT
*	6.61	X	0.18	X	0.50	X	1	=	0.59 SQMT
12	25.51	X	3.47	X	0.50	X	1	=	44.27 SQMT
13	10.77	X	0.37	X	0.50	X	1	=	1.99 SQMT
14	32.42	X	7.35	X	0.50	X	1	=	119.16 SQMT
15	32.42	X	10.96	X	0.50	X	1	=	177.68 SQMT
16	25.63	X	0.17	X	0.50	X	1	=	2.18 SQMT
TOTAL (X)									= 614.84 SQMT
AREA CALCULATION OF LOS-2 (MOTHER EARTH)									
ADDITION									
1	5.60	X	2.71	X	0.50	X	1	=	7.59 SQMT
2	8.18	X	1.37	X	0.50	X	1	=	5.61 SQMT
3	10.90	X	0.90	X	0.50	X	1	=	4.91 SQMT
4	15.38	X	3.32	X	0.50	X	1	=	25.55 SQMT
5	6.01	X	2.79	X	0.50	X	1	=	8.40 SQMT
6	5.48	X	2.95	X	0.50	X	1	=	8.10 SQMT
*	4.07	X	0.29	X	0.67	X	1	=	0.80 SQMT
7	5.48	X	1.26	X	0.50	X	1	=	3.47 SQMT
8	4.36	X	0.51	X	0.50	X	1	=	1.11 SQMT
9	9.33	X	3.35	X	0.50	X	1	=	15.56 SQMT
TOTAL (X)									= 82.08 SQMT
AREA CALCULATION OF LOS-3 (MOTHER EARTH)									
ADDITION									
1	15.96	X	1.18	X	0.50	X	1	=	9.42 SQMT
2	15.96	X	5.28	X	0.50	X	1	=	42.14 SQMT
3	10.87	X	3.78	X	0.50	X	1	=	20.55 SQMT
4	6.50	X	0.96	X	0.67	X	1	=	4.18 SQMT
5	7.76	X	2.59	X	0.50	X	1	=	10.08 SQMT
6	9.82	X	3.87	X	0.50	X	1	=	19.01 SQMT
7	4.94	X	1.25	X	0.50	X	1	=	3.09 SQMT
8	1.95	X	0.91	X	0.50	X	1	=	0.89 SQMT
TOTAL (X)									= 109.36 SQMT
DEDUCTION (Y)									
a	9.82	X	0.64	X	0.67	X	1	=	4.21 SQMT
TOTAL AREA (X-Y)									= 105.15 SQMT
AREA CALCULATION OF LOS-4 (MOTHER EARTH)									
ADDITION									
1	2.99	X	1.32	X	0.50	X	1	=	1.97 SQMT
2	6.56	X	0.96	X	0.50	X	1	=	3.13 SQMT
3	15.38	X	5.85	X	0.50	X	1	=	44.93 SQMT
4	10.61	X	3.89	X	0.50	X	1	=	20.60 SQMT
5	13.68	X	2.77	X	0.50	X	1	=	18.91 SQMT
6	4.41	X	1.70	X	0.50	X	1	=	3.74 SQMT
TOTAL (X)									= 93.29 SQMT
DEDUCTION (Y)									
a	15.38	X	1.63	X	0.67	X	1	=	16.62 SQMT
TOTAL AREA (X-Y)									= 76.67 SQMT
AREA CALCULATION OF LOS-5 (MOTHER EARTH)									
ADDITION									
1	8.49	X	2.22	X	0.50	X	1	=	9.42 SQMT
2	13.37	X	0.92	X	0.50	X	1	=	6.15 SQMT
3	18.49	X	6.45	X	0.50	X	1	=	59.63 SQMT
4	10.54	X	0.85	X	0.50	X	1	=	4.48 SQMT
5	7.27	X	3.78	X	0.50	X	1	=	13.74 SQMT
6	10.54	X	1.46	X	0.50	X	1	=	7.67 SQMT
7	4.33	X	1.14	X	0.50	X	1	=	2.47 SQMT
8	4.92	X	1.26	X	0.50	X	1	=	3.10 SQMT
9	4.15	X	1.23	X	0.50	X	1	=	2.55 SQMT
10	5.89	X	1.09	X	0.50	X	1	=	3.21 SQMT
11	3.94	X	2.27	X	0.50	X	1	=	4.35 SQMT
12	14.44	X	1.79	X	0.50	X	1	=	12.92 SQMT
13	12.18	X	3.36	X	0.50	X	1	=	20.45 SQMT
14	14.79	X	3.18	X	0.50	X	1	=	23.51 SQMT
15	12.58	X	2.52	X	0.50	X	1	=	15.84 SQMT
16	14.76	X	2.58	X	0.50	X	1	=	19.03 SQMT
17	11.49	X	1.63	X	0.50	X	1	=	9.36 SQMT
18	11.49	X	1.78	X	0.50	X	1	=	10.22 SQMT
19	11.83	X	1.96	X	0.50	X	1	=	11.59 SQMT
*	3.12	X	0.40	X	0.50	X	1	=	0.62 SQMT
20	9.60	X	1.10	X	0.50	X	1	=	5.28 SQMT
21	4.54	X	1.80	X	0.50	X	1	=	4.08 SQMT
22	6.38	X	2.03	X	0.50	X	1	=	6.47 SQMT
23	6.38	X	1.83	X	0.50	X	1	=	5.83 SQMT
24	6.33	X	2.27	X	0.50	X	1	=	7.20 SQMT
TOTAL (X)									= 269.19 SQMT
DEDUCTION (Y)									
a	18.49	X	2.43	X	0.67	X	1	=	30.10 SQMT