
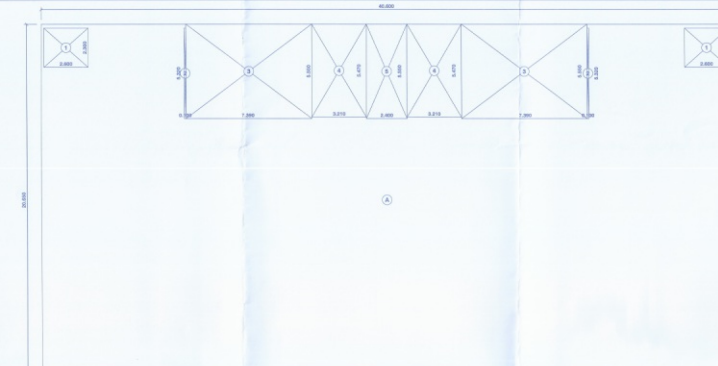


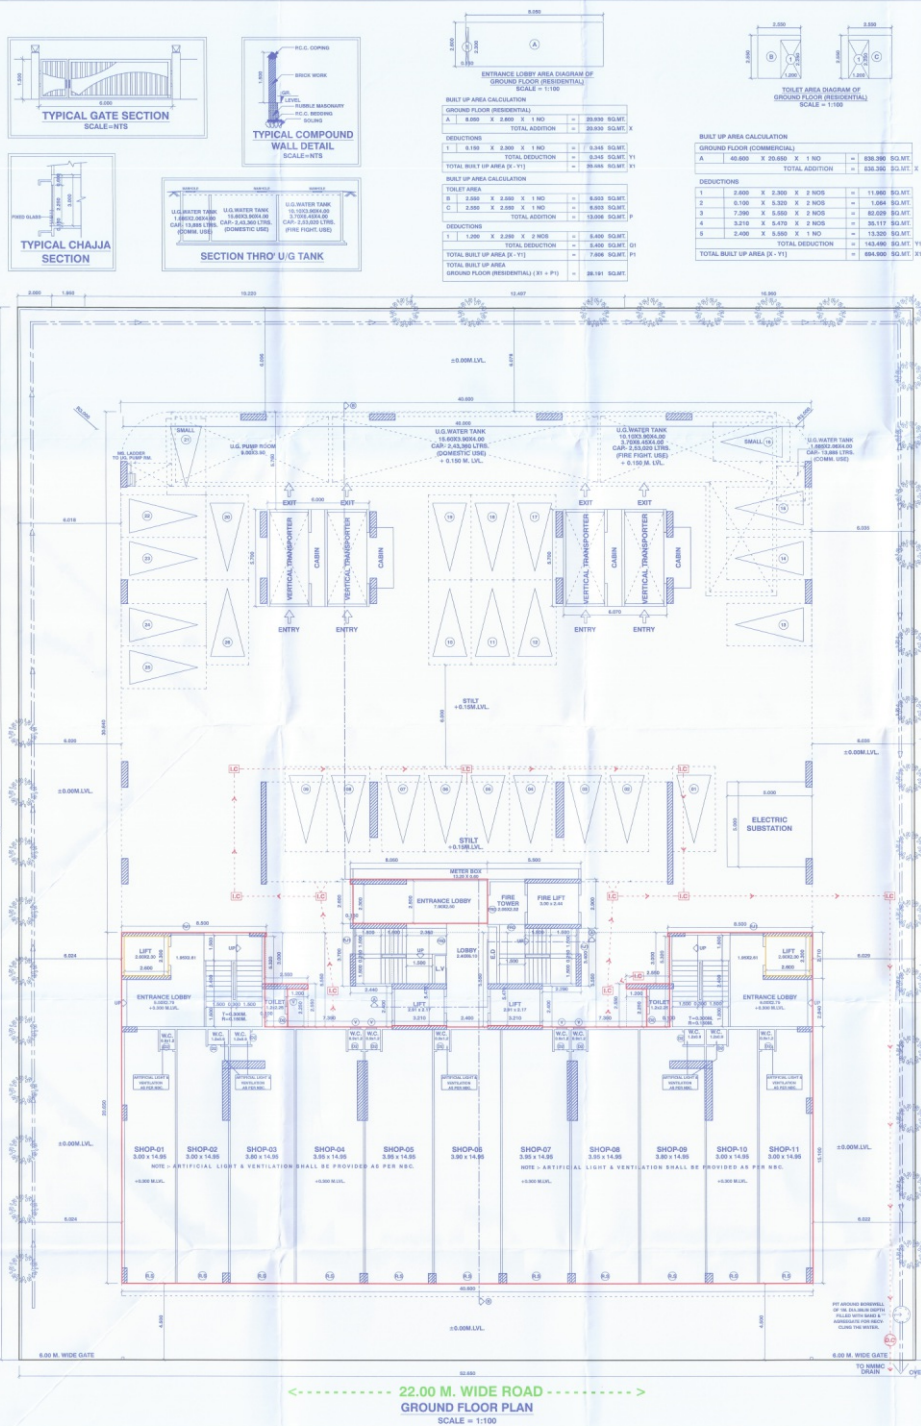

AREA DIAGRAM OF GROUND FLOOR (COMMERCIAL)
SCALE = 1:100

OCCUPANT LOAD				


WATER STORAGE CAPACITY CALCULATION FOR U.G. TANK				
U/L	Water Tank Provision	No. of Tanks	Capacity (lit)	
1	131000 LIT	1	131000	
2	70000 LIT	1	70000	
TOTAL	201000 LIT	2	201000	

WATER STORAGE CAPACITY CALCULATION FOR U.G. & D.M. FIRE TANK				
U/L	Water Tank Provision	No. of Tanks	Capacity (lit)	
1	200000 LIT	1	200000	
2	100000 LIT	1	100000	
TOTAL	300000 LIT	2	300000	




LOCATION PLAN
SCALE = 1:1000

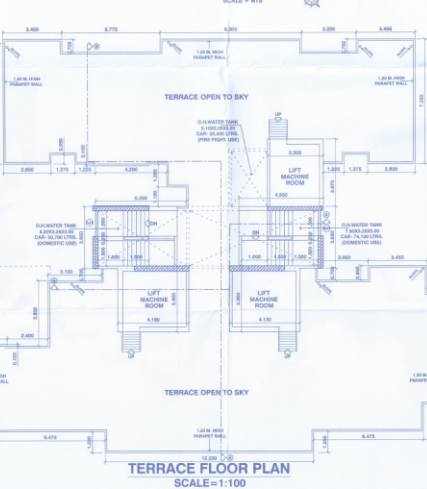

TERRACE FLOOR PLAN
SCALE=1:100

PROPOSED RESIDENTIAL COMMERCIAL BUILDING (ON PLOT NO. 11) SECTION-16, BANARDA, NAVI MUMBAI.
Stamp of Approval of Plans

श्री. जयदेव शिंदेकर यांचे कार्यालय
कनिष्ठ अभियंता, नवी मुंबई
कृपया यादीवरील सर्व कागदपत्रे
संपूर्णतः वाचून घ्यावे. एकाच कागदावर
सर्व कागदपत्रे द्यावे.

श्री. जयदेव शिंदेकर
कनिष्ठ अभियंता

