
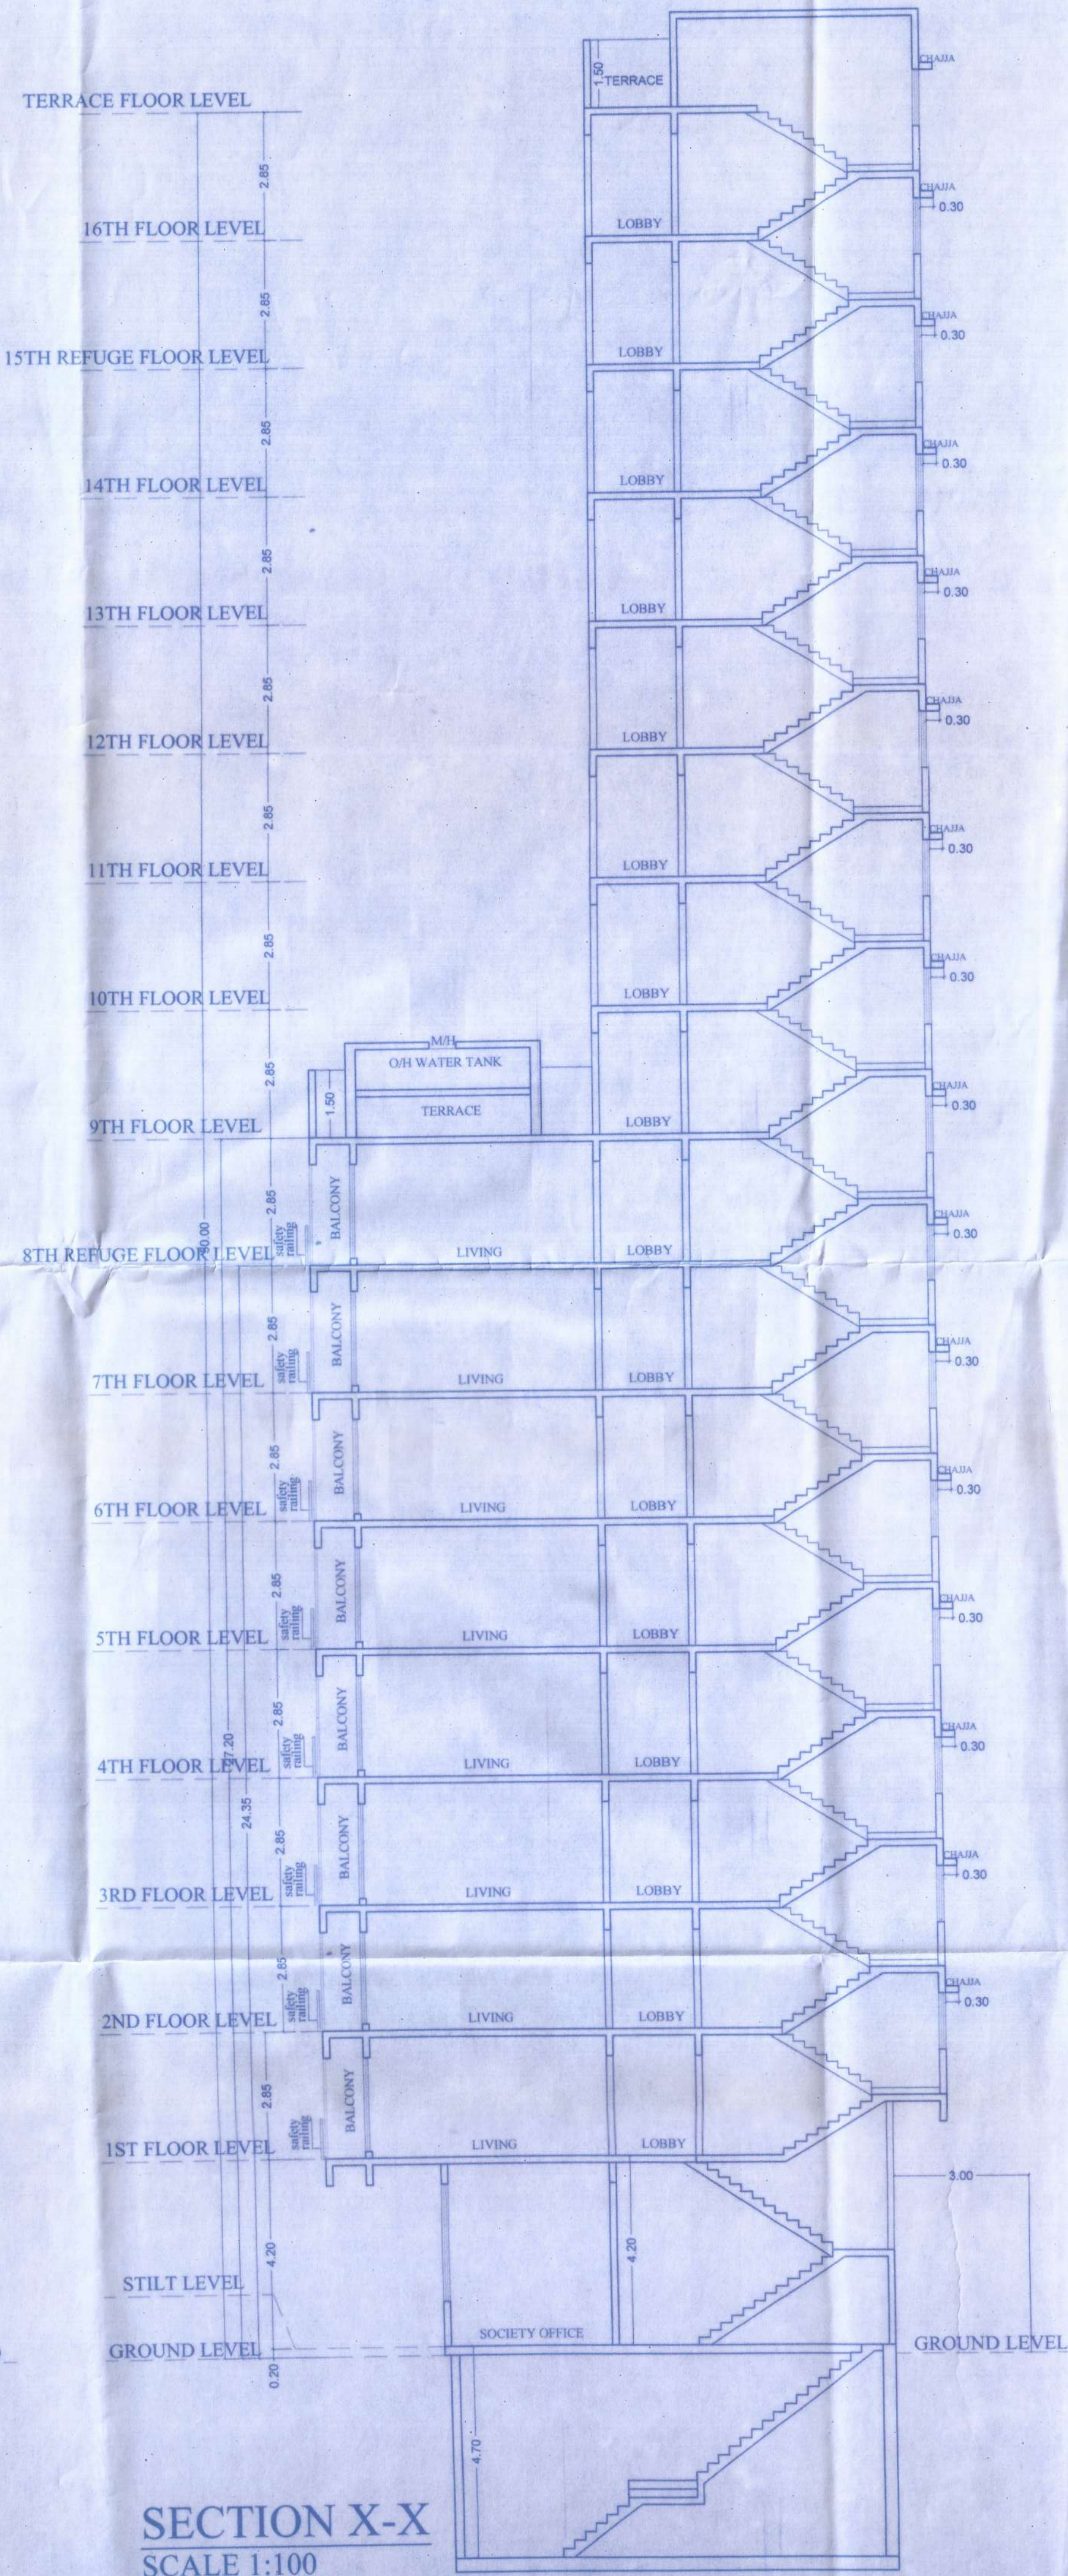


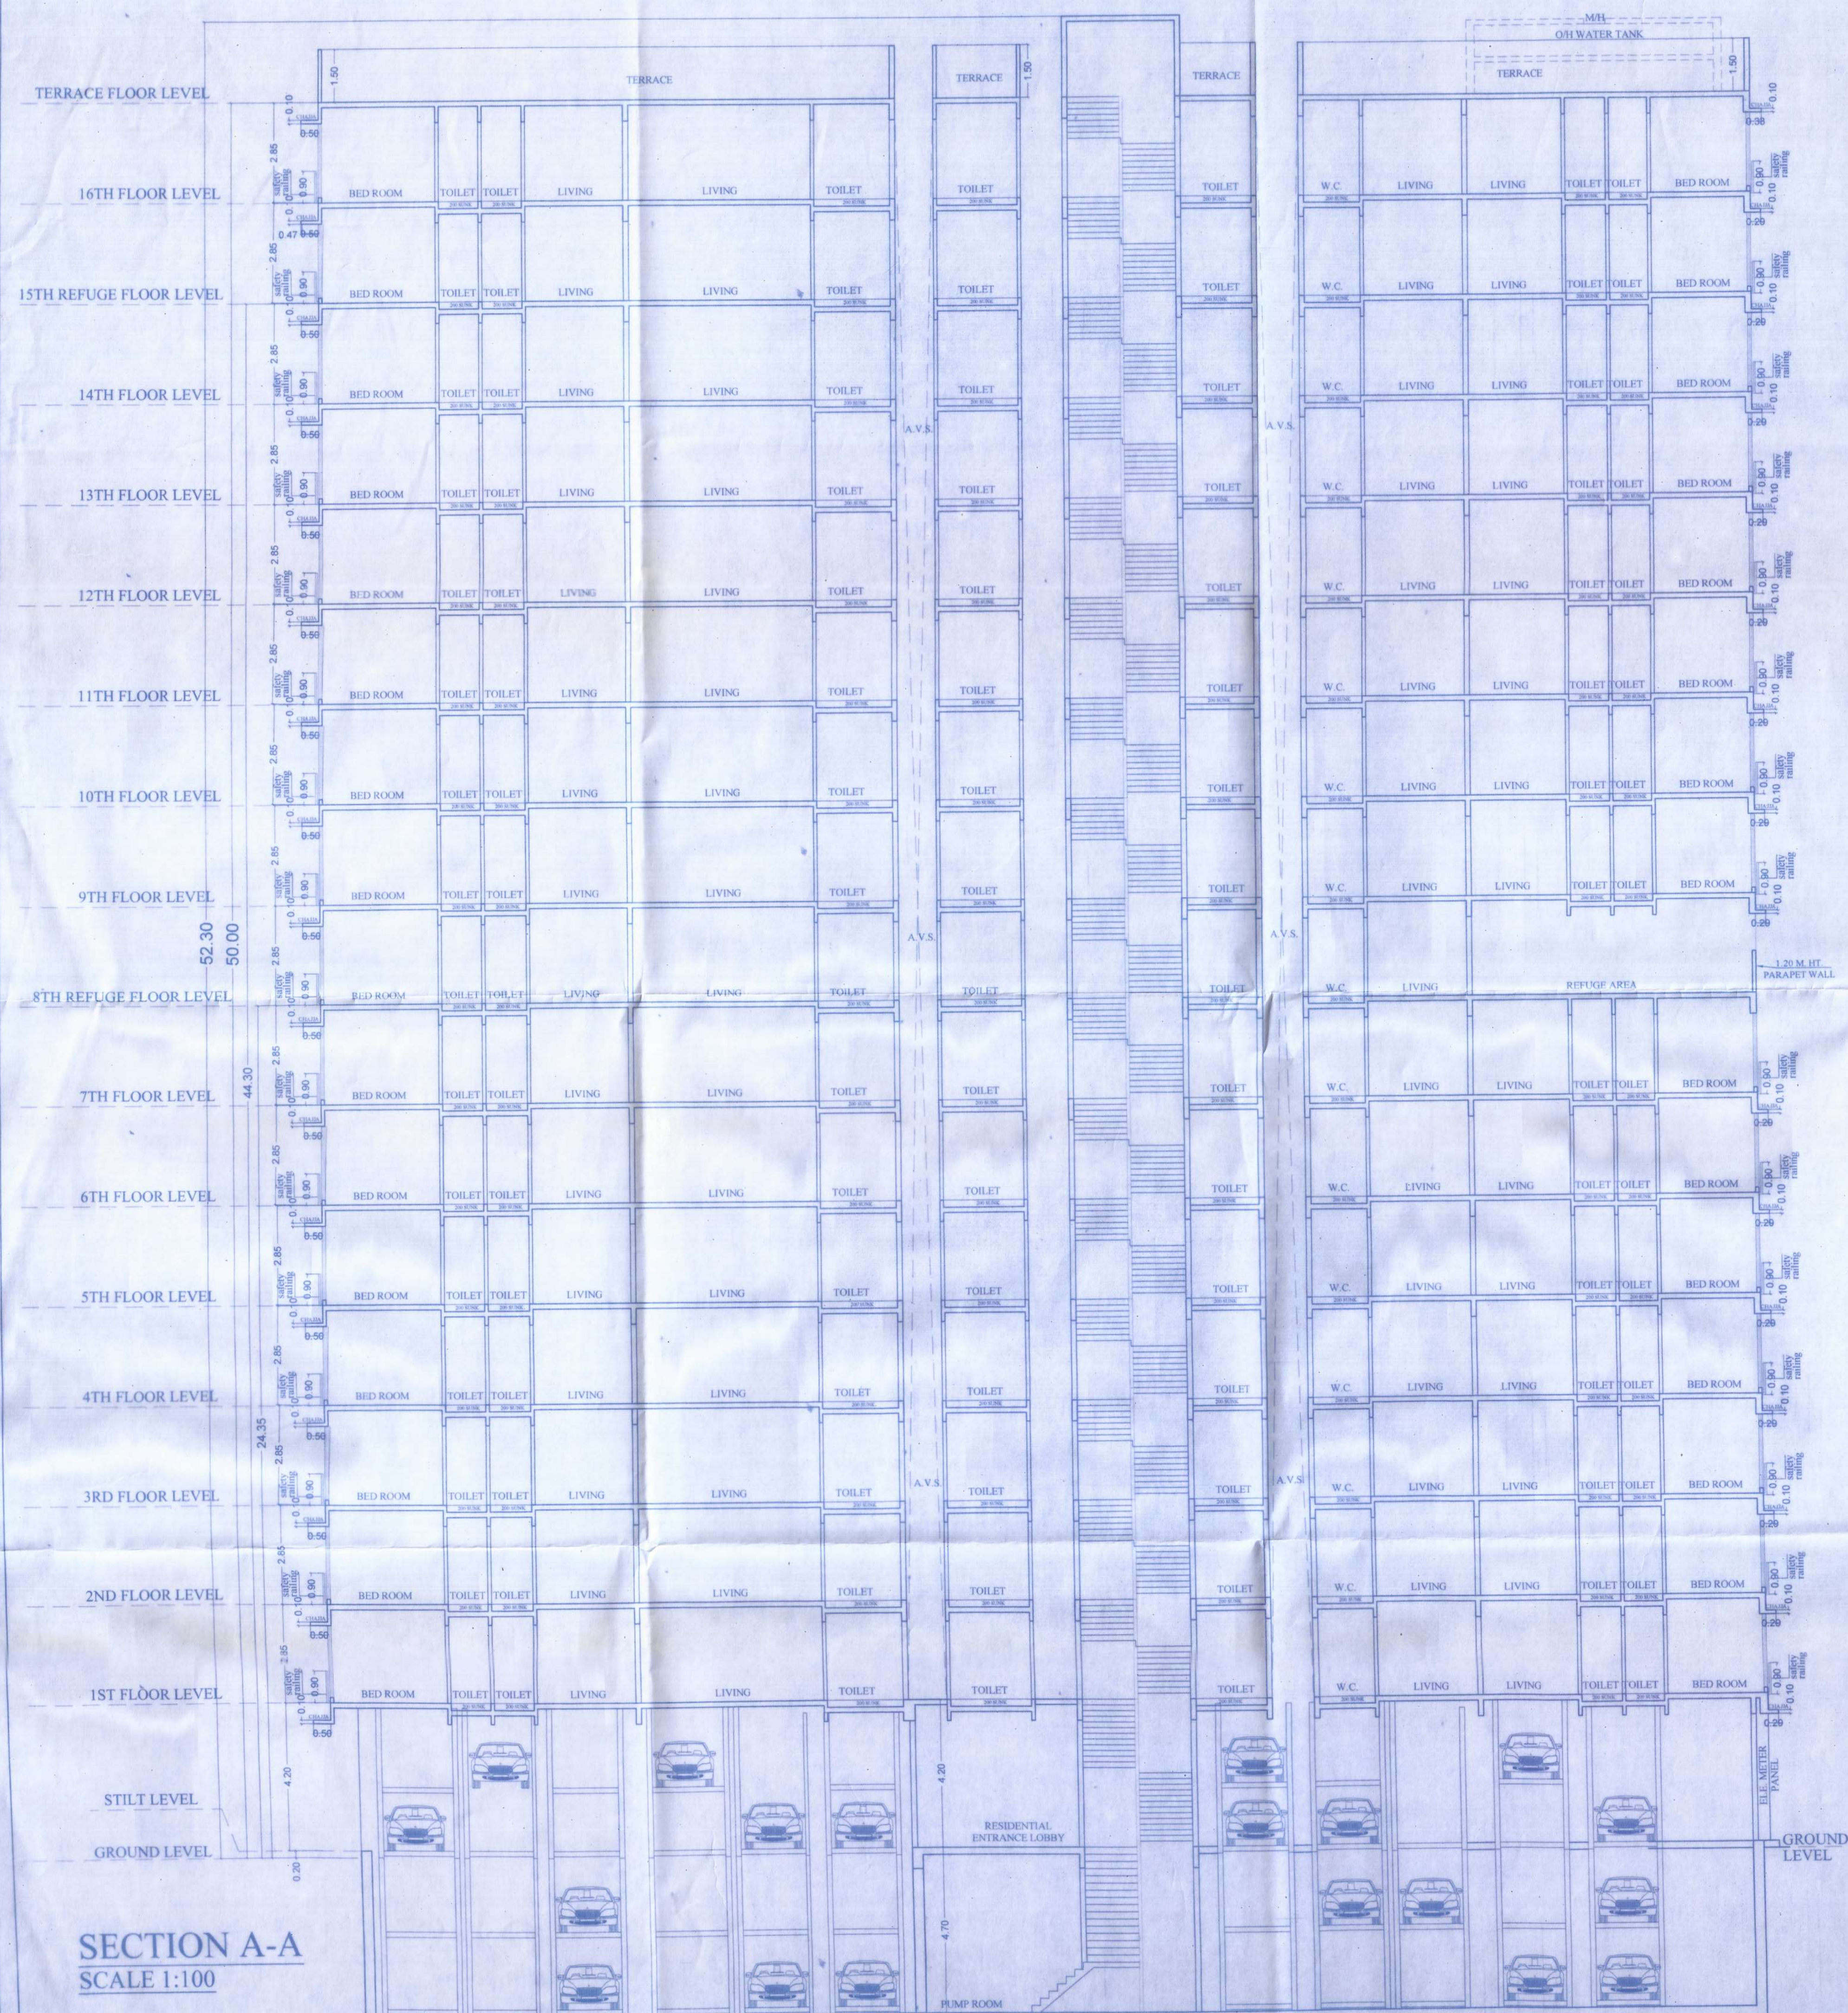

Approved subject to conditions mentioned in this office Letter No. 12/2015 dated 29/11/2015
Date 11 OCT 2024

Ex. Eng. Bldg. Permission Col. General Mumbai (E.S.)
Maharashtra Housing & Area Development Authority

CONTENTS OF THE SHEET	
SECTION A-A, SECTION X-X	
STAMP OF DATE OF APPROVAL OF PLANS	
D.F.O. D.Y.C.F.O.	
DESCRIPTION OF PROPOSAL & PROPERTY	
PROPOSED REDEVELOPMENT OF EXISTING BUILDING NO.32 KNOWN AS NISHANT C.H.S. ON PLOT BEARING CTS. NO.826 (P), VILLAGE-CHEMBUR, SUBHASH NAGAR, MUMBAI.	
NAME OF OWNER	
SHANAYA STAR CA TO NISHANT C.H.S.L. For SHANAYA STAR	
SIGNATURE NAME & ADDRESS OF L.S.	
Partner	
ELLORA PROJECT CONSULTANT PVT. LTD. NINAD C.H.S. BLDG. NO.7, SERVICE ROAD, KHER NAGAR, BANDRA (E), MUMBAI 400 051. TEL : 28786753 / 28786758.	
DGN. BY SONAL	JOB No.
DRAWN SUPRIYA	
SCALE As Noted	
DATE	