



LIST OF REHAB AND SALE TENANTS											
Serial Number	Proposed Floor	Flat No. - 1 (WING - A)	Flat No. - 2 (WING - A)	Flat No. - 3 (WING - A)	Flat No. - 4 (WING - A)		Flat No. - 1 (WING - B)	Flat No. - 2 (WING - B)	Flat No. - 3 (WING - B)	Flat No. - 4 (WING - B)	
1	1st Floor	74.81 sq.mt. (SALE)	76.35 sq.mt. (SALE)	FITNESS CENTER	74.81 sq.mt. (SALE)	1	50.79 sq.mt. (Rehab)	50.62 sq.mt. (Rehab)	50.62 sq.mt. (Rehab)	51.08 sq.mt. (Rehab)	
2	2nd Floor	74.81 sq.mt. (SALE)	76.35 sq.mt. (SALE)	76.71 sq.mt. (SALE)	74.81 sq.mt. (SALE)	2	50.79 sq.mt. (Rehab)	50.62 sq.mt. (Rehab)	50.62 sq.mt. (Rehab)	51.08 sq.mt. (Rehab)	
3	3rd Floor	74.81 sq.mt. (SALE)	76.35 sq.mt. (SALE)	76.71 sq.mt. (SALE)	74.81 sq.mt. (SALE)	3	50.79 sq.mt. (Rehab)	50.62 sq.mt. (SALE)	50.62 sq.mt. (Rehab)	51.08 sq.mt. (Rehab)	
4	4th Floor	74.81 sq.mt. (SALE)	76.35 sq.mt. (SALE)	76.71 sq.mt. (SALE)	74.81 sq.mt. (SALE)	4	50.79 sq.mt. (Rehab)	50.62 sq.mt. (Rehab)	50.62 sq.mt. (Rehab)	51.08 sq.mt. (Rehab)	
5	5th Floor	74.81 sq.mt. (SALE)	76.35 sq.mt. (SALE)	76.71 sq.mt. (SALE)	74.81 sq.mt. (Rehab)	5	50.79 sq.mt. (Rehab)	50.62 sq.mt. (Rehab)	50.62 sq.mt. (Rehab)	51.08 sq.mt. (Rehab)	
6	6th Floor	TERRACE AT 6TH FLOOR OPEN TO SKY					6	50.79 sq.mt. (Rehab)	64.31 sq.mt. (SALE)	64.31 sq.mt. (SALE)	51.08 sq.mt. (SALE)
7	7th Floor						7	50.79 sq.mt. (Rehab)	64.31 sq.mt. (Rehab)	64.31 sq.mt. (Rehab)	51.08 sq.mt. (Rehab)
8	8th Floor						8	50.79 sq.mt. (Rehab)	64.31 sq.mt. (Rehab)	64.31 sq.mt. (Rehab)	REFUGE AREA
9	9th Floor						9	50.79 sq.mt. (Rehab)	64.31 sq.mt. (Rehab)	64.31 sq.mt. (Rehab)	51.08 sq.mt. (Rehab)
10	10th Floor						10	50.79 sq.mt. (Rehab)	64.31 sq.mt. (Rehab)	64.31 sq.mt. (Rehab)	51.08 sq.mt. (Rehab)
11	11th Floor						11	50.79 sq.mt. (Rehab)	64.31 sq.mt. (Rehab)	64.31 sq.mt. (Rehab)	51.08 sq.mt. (Rehab)
12	12th Floor						12	50.79 sq.mt. (Rehab)	64.31 sq.mt. (Rehab)	64.31 sq.mt. (Rehab)	51.08 sq.mt. (Rehab)
13	13th Floor						13	50.79 sq.mt. (Rehab)	64.31 sq.mt. (SALE)	87.37 sq.mt. (SALE)	- - -

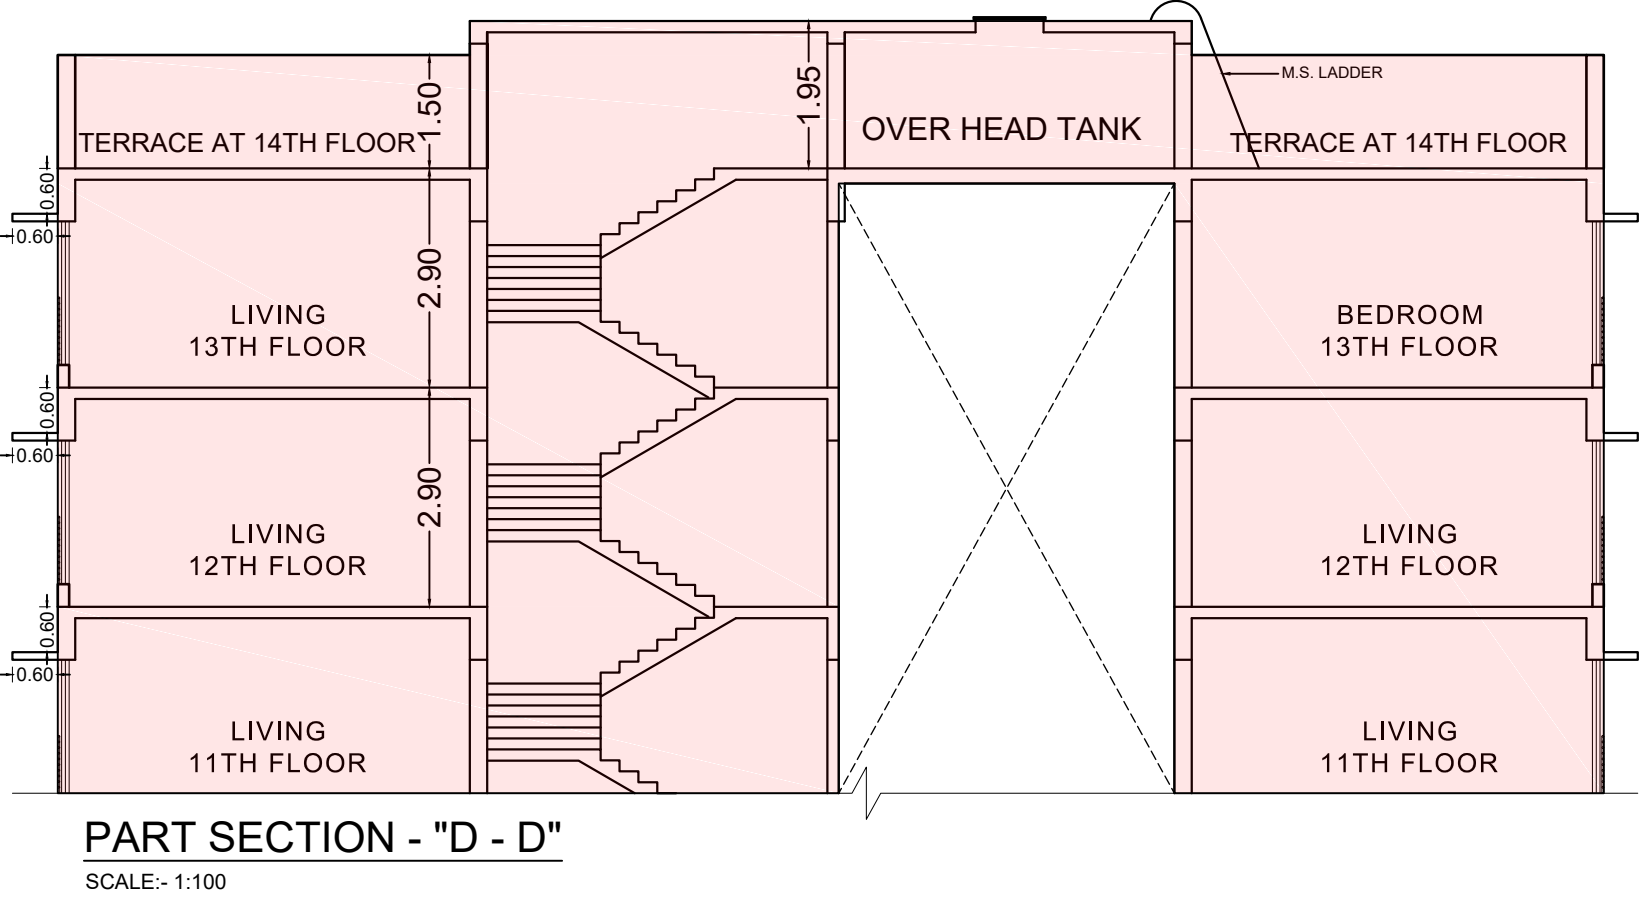

PROFORMA - B				
CONTENTS OF SHEET				
SECTIONS - "A - A" AND "C - C"				
DESCRIPTION OF PROPOSAL AND PROPERTY				
PROPOSED REDEVELOPMENT OF RESIDENTIAL BUILDING No. - 1 ON PLOT BEARING C.T.S. No. 385-A, 385-C, 385-C/4 TO 385-C/9 OF VILLAGE ANDHERI, BARFIWALA ROAD, ANDHERI (WEST), MUMBAI.				
NAME, ADDRESS OF C.A. TO OWNER		DIGITAL SIGN OF C.A. TO OWNER		
Jaya D shah Partner of M/s Arash Developers.		JAYA DHARMENDRA SHAH		
9, Shardhnand Sharma Chawl, Mitra Mandal Lane, Kholwadi, Santacruz (west), Mumbai - 400 054				
NAME, ADDRESS OF L.S.		DIGITAL SIGN OF L.S.		
 ASHIM KHATRI C - 501 / 502, EASTERN COURT, JN. OF TEJPAL & PARLESHWAR ROAD, VILE PARLE (EAST), MUMBAI - 400 057.		Ashim Ajit Khatri		
BMC FILE NO. CHE / WS / 1979 / K / 337 (NEW)				
DRG. NO.	SCALE	DATE	DRN. BY.	CHKD. BY.
	AS STATED	01 - 11 - 2023	SHOEB	
Shahbaj Alimoddin Peerzade				
S.E.(B.P.) K/W S2				
OMKAR DATTATRAY GIRKAR				
A.E.(B.P.) K/W S				
RAJENDRA HILAL PAGAR				
E.E.(B.P.) K/W WARD				

THIS CANCELS APPROVAL OF THE PREVIOUS PLANS
SANCTIONED
UNDER No.CHE / WS / 1979 / K / 337 (NEW)
DATE: 14-08-2023
THIS PLANS TO BE READ WITH THE LETTER ISSUED
UNDER NO. [CHE / WS / 1979 / K / 337 (NEW)]
Dtd. 05/01/2024

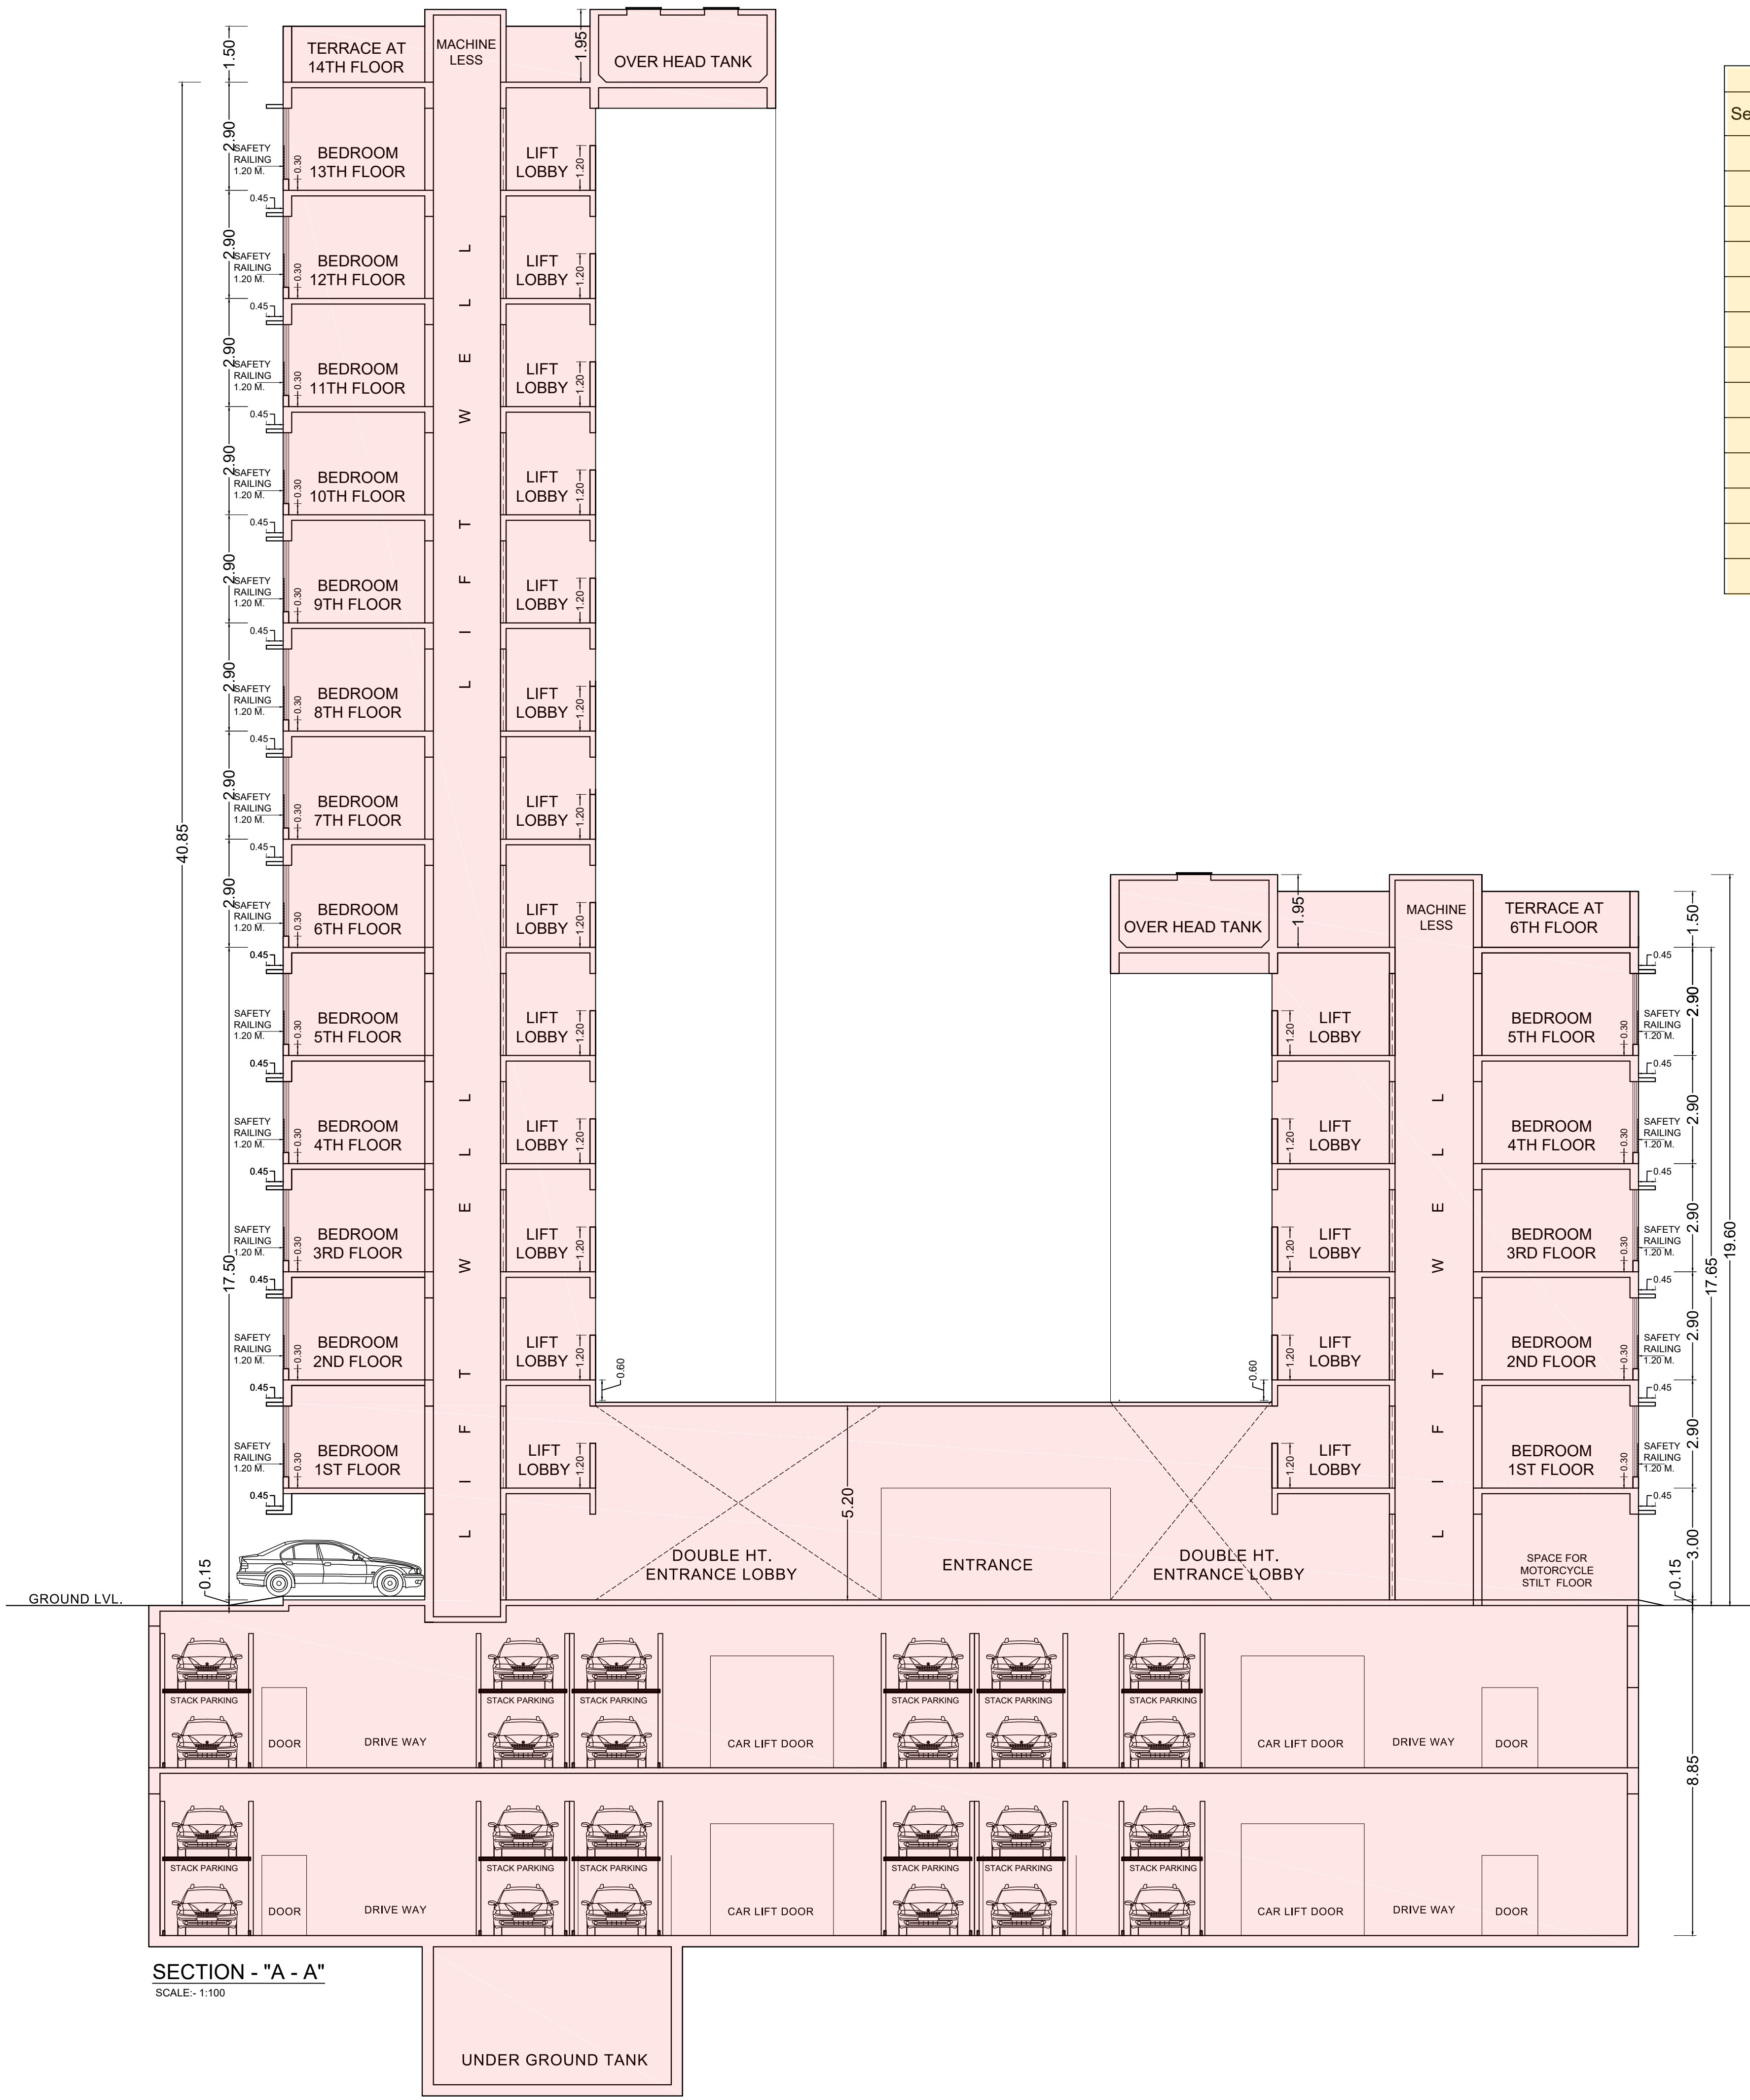

