


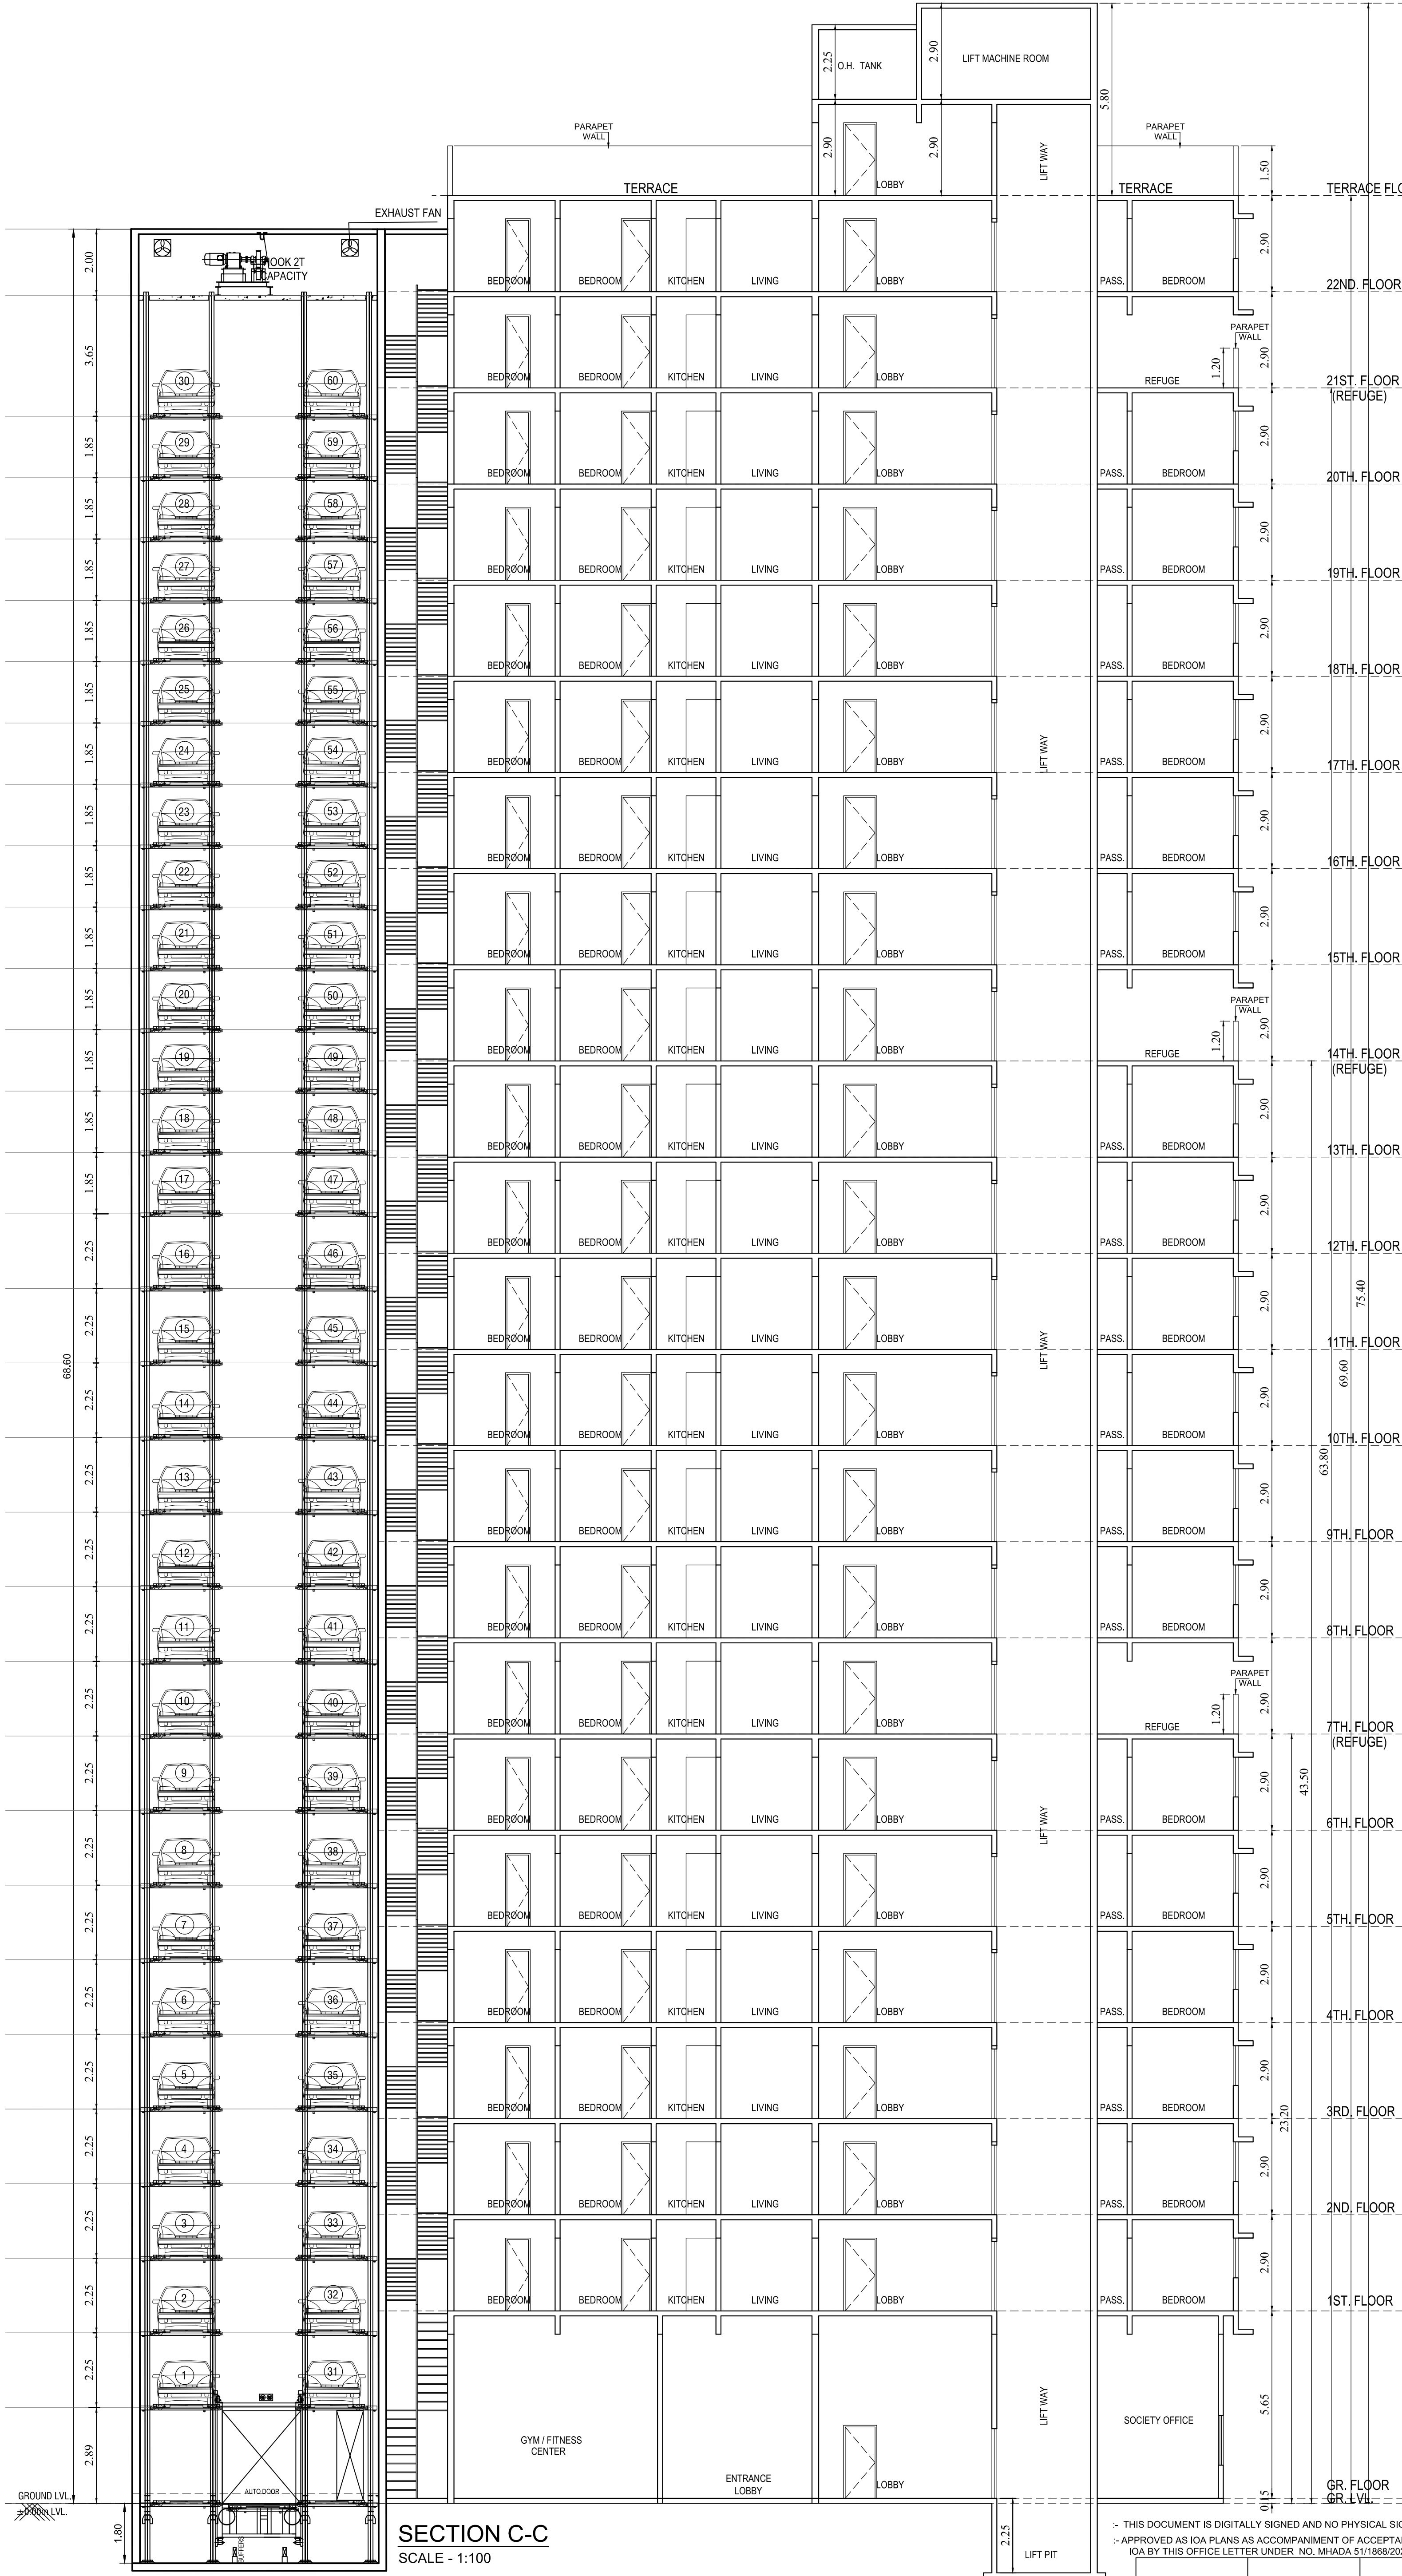

FORM -II	
CONTENT OF SHEET	
SECTION C-C	
DESCRIPTION OF PROPOSAL AND PROPERTY	
PROPOSED REDEVELOPMENT OF EXISTING BUILDING NO. 37 ON PLOT BEARING CTS NO. 268A/1(P.T.), C.S.NO.161, OF VILLAGE PAHADI, KNOWN AS TRUPTI BHAVAN CO-OP HSG. SOC., NEW SIDDHARTHA NAGAR, GOREGAON (WEST) MUMBAI - 400104.	
NAME AND SIGNATURE OF OWNER :	
MS. SUSHANKU REALTY PVT. LTD. C.A. TO TRUPTI BHAVAN CHS (LEASEE)	
STAMP OF APPROVAL OF PLANS	
NORTH	
NAME, ADDRESS & SIGNATURE OF ARCHITECT'S	
mitie designers & planners pvt. ltd D-2, CHITRAPUR CHS LTD., 27TH ROAD, PLOT NO. 225, BANDRA (W) MUMBAI 400 050 Email: mitie.pvt.ltd@gmail.com	
THIS DRAWING IS AN INTELLECTUAL PROPERTY OF M/S MITIE DESIGNERS & PLANNERS PVT. LTD. ANY REPRODUCTION / LAYING OF THE PLANNING WITHOUT EXPRESS WRITTEN PERMISSION SHALL BE VIOLATION OF INTELLECTUAL PROPERTY RIGHT OF M/S MITIE DESIGNERS & PLANNERS PVT. LTD.	

Arunku mar Sambhaji Hingole S.E./B.P./GM/MHADA	Sachin Arun Kadam DY.ENG./B.P.(GM)/MHADA	Rupesh Muralidhar Totewar Digitally signed by Rupesh Muralidhar Totewar DN: cn=Rupesh Muralidhar Totewar, o=MITIE, email=Rupesh.Muralidhar.Totewar@mitie.com
SANGI TA SUYOG SHET ARCHITECT	ANKUSH ASHOK GUPTA EXECUTIVE ENGINEER B.P./GM/MHADA	MITIE designers & planners pvt. ltd D-2, CHITRAPUR CHS LTD., 27TH ROAD, PLOT NO. 225, BANDRA (W) MUMBAI 400 050 Email: mitie.pvt.ltd@gmail.com