


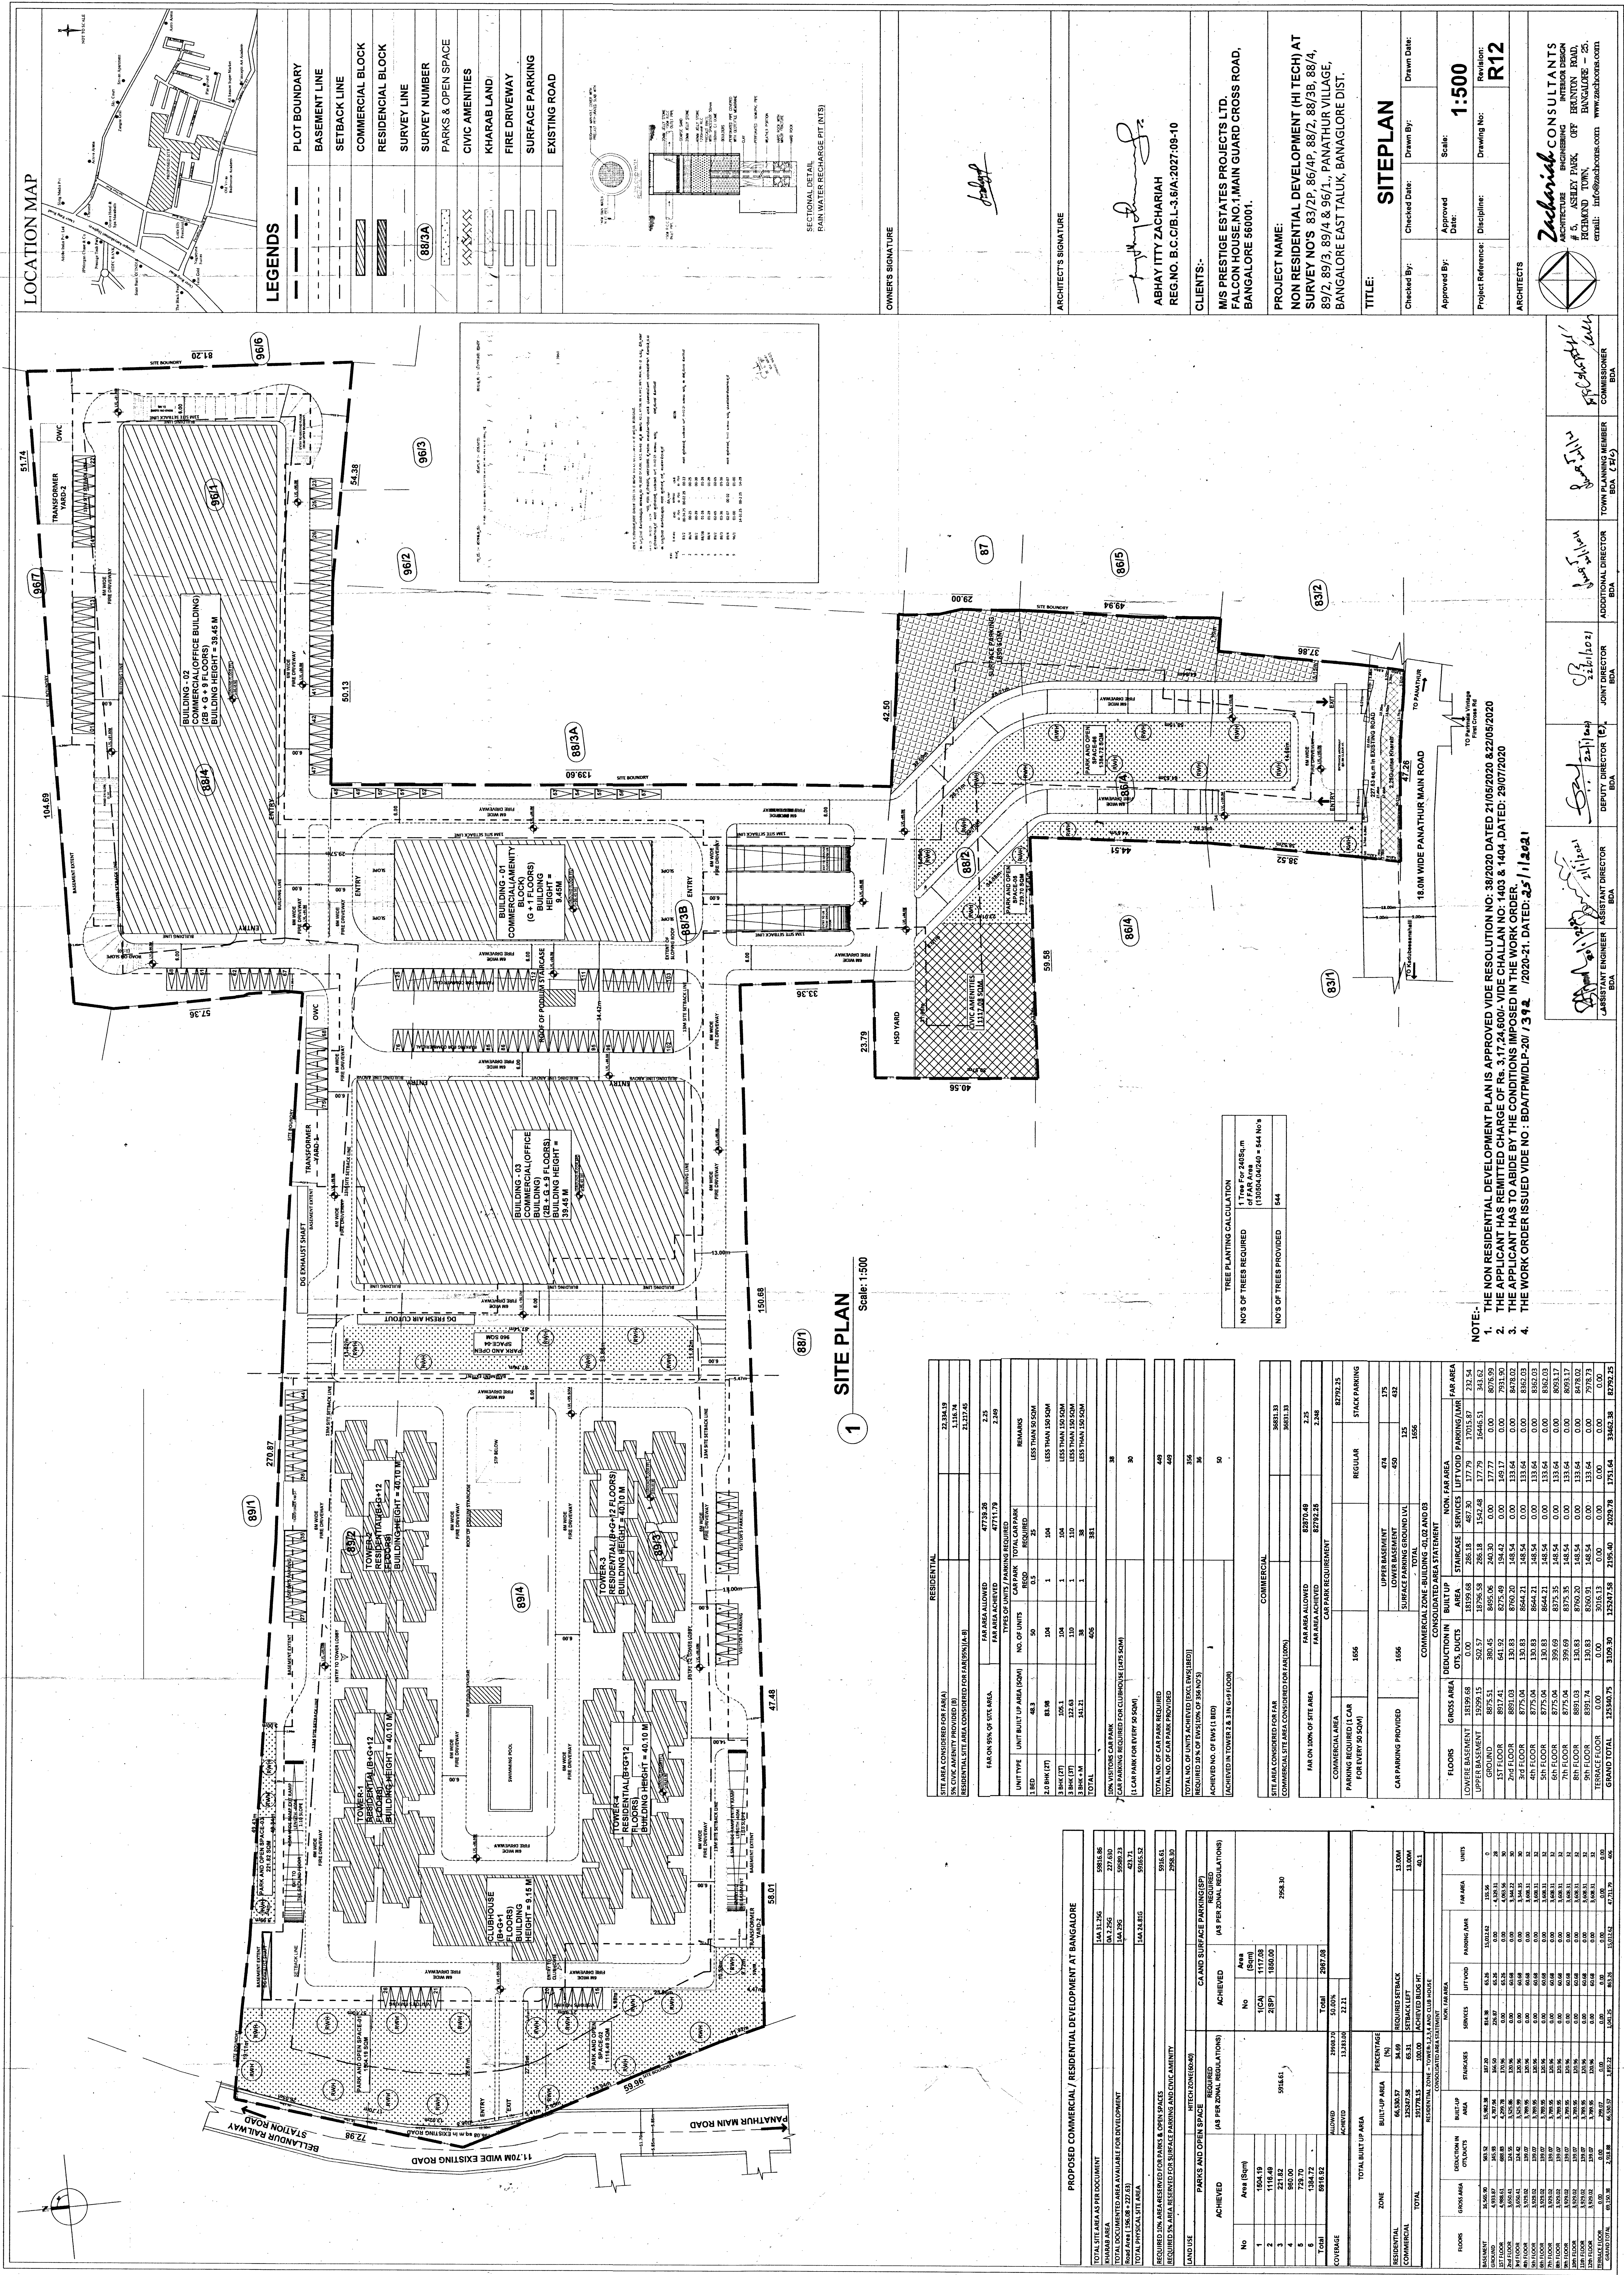

<i>[Signature]</i>	<i>[Signature]</i>	<i>[Signature]</i>	<i>[Signature]</i>	<i>[Signature]</i>
ASSISTANT ENGINEER BIA	DEPUTY DIRECTOR BIA	JOINT DIRECTOR BIA	ADDITIONAL DIRECTOR BIA	TOWN PLANNING MEMBER BIA (2/10)
22/1/2011	22/1/11	22/6/10	22/6/10	22/6/10
<i>[Signature]</i>	<i>[Signature]</i>	<i>[Signature]</i>	<i>[Signature]</i>	<i>[Signature]</i>
COMMISSIONER BIA				