

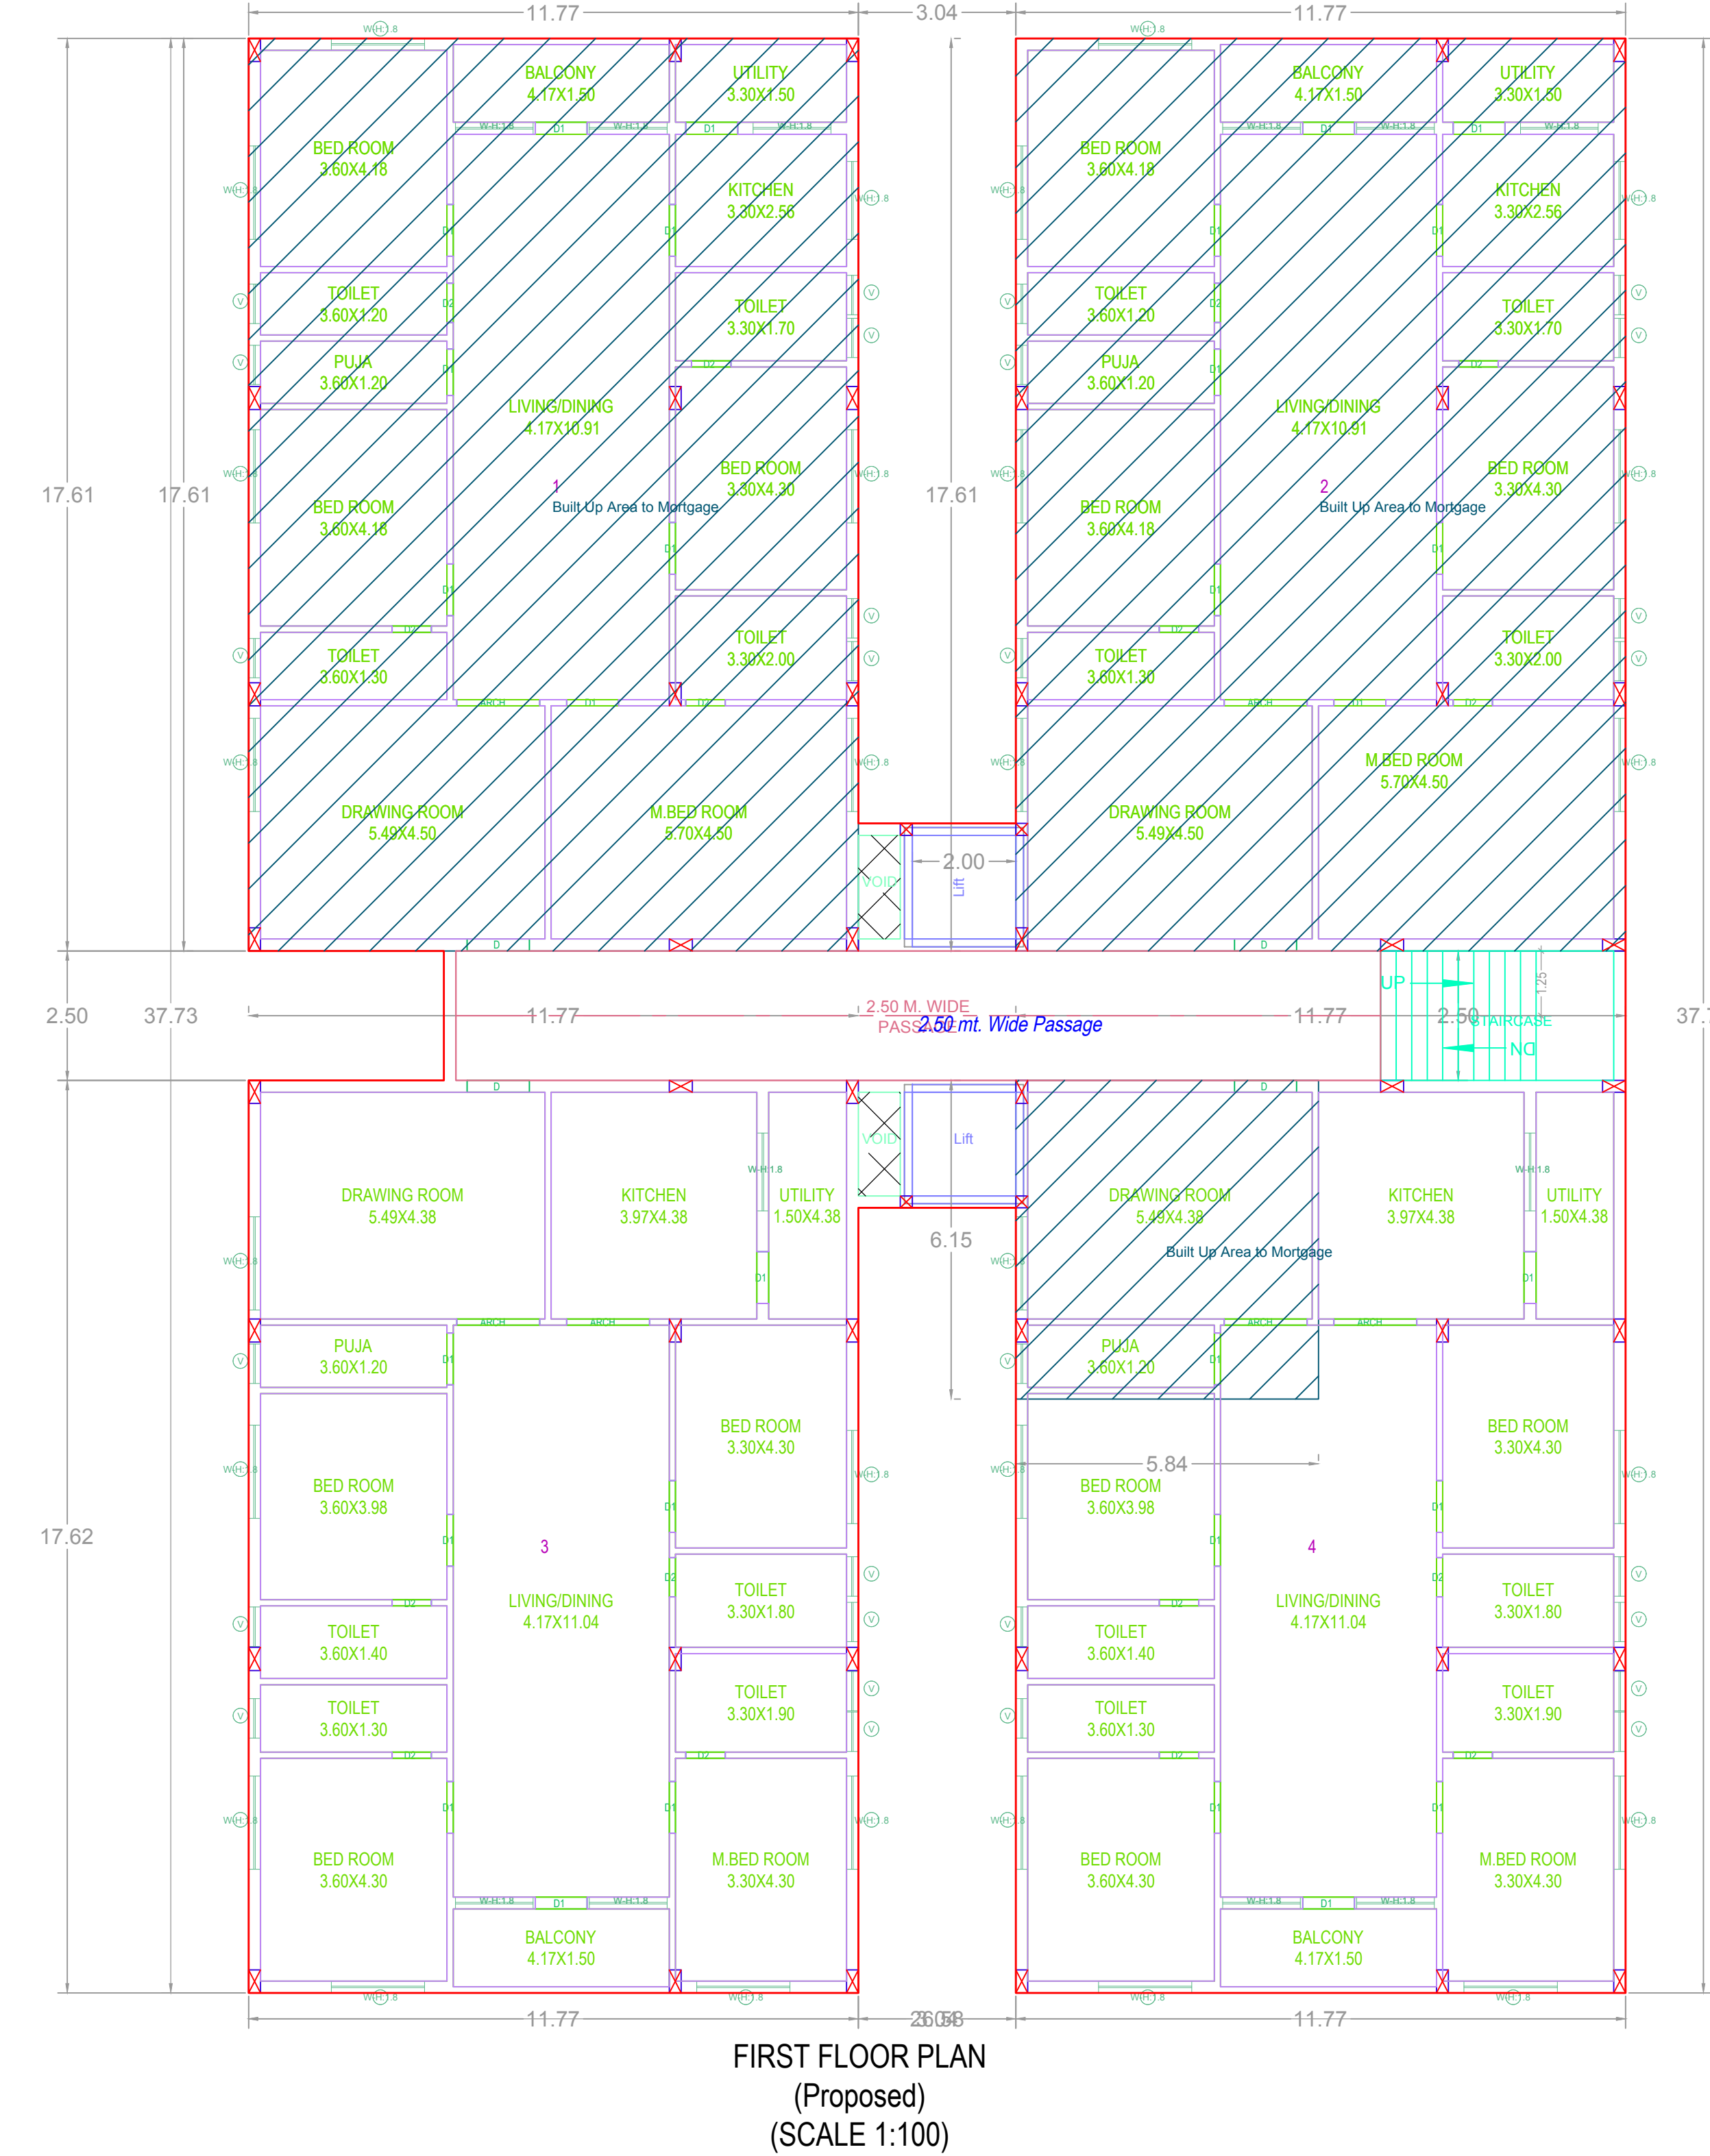
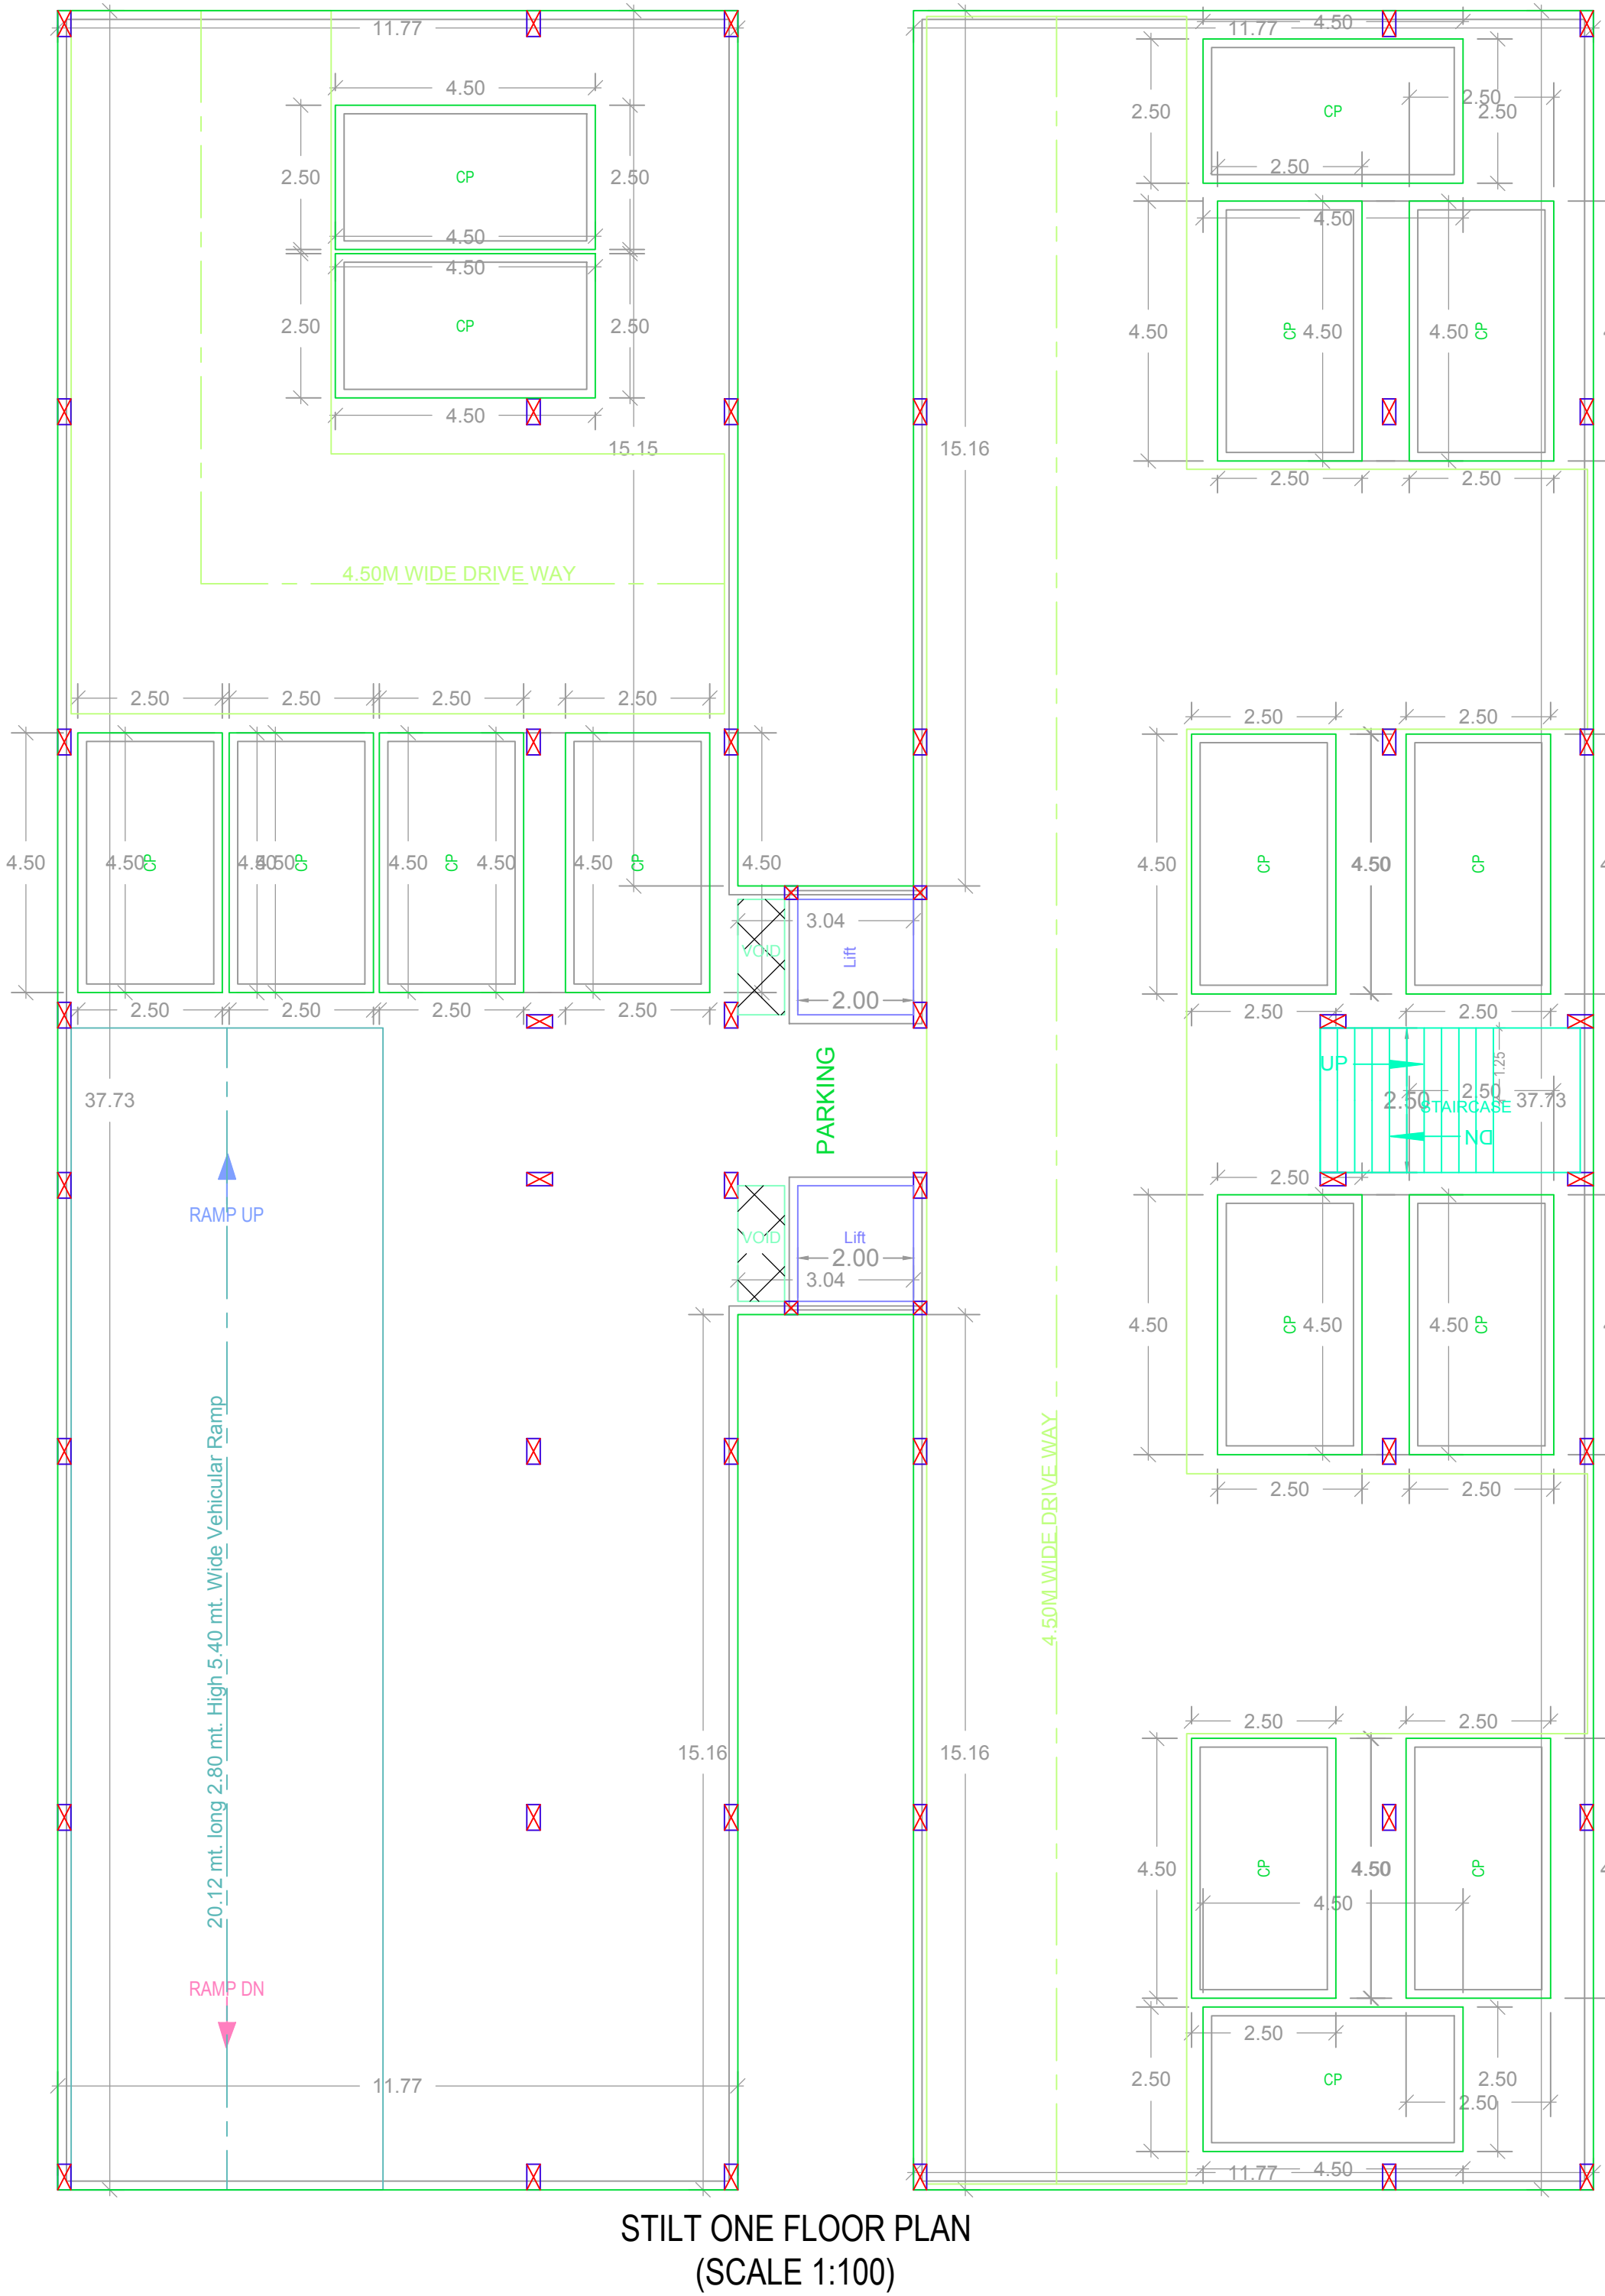


SO\_full\_bleed\_2A0\_(1189.00\_x\_1682.00\_MM)

[illegible][illegible][illegible]

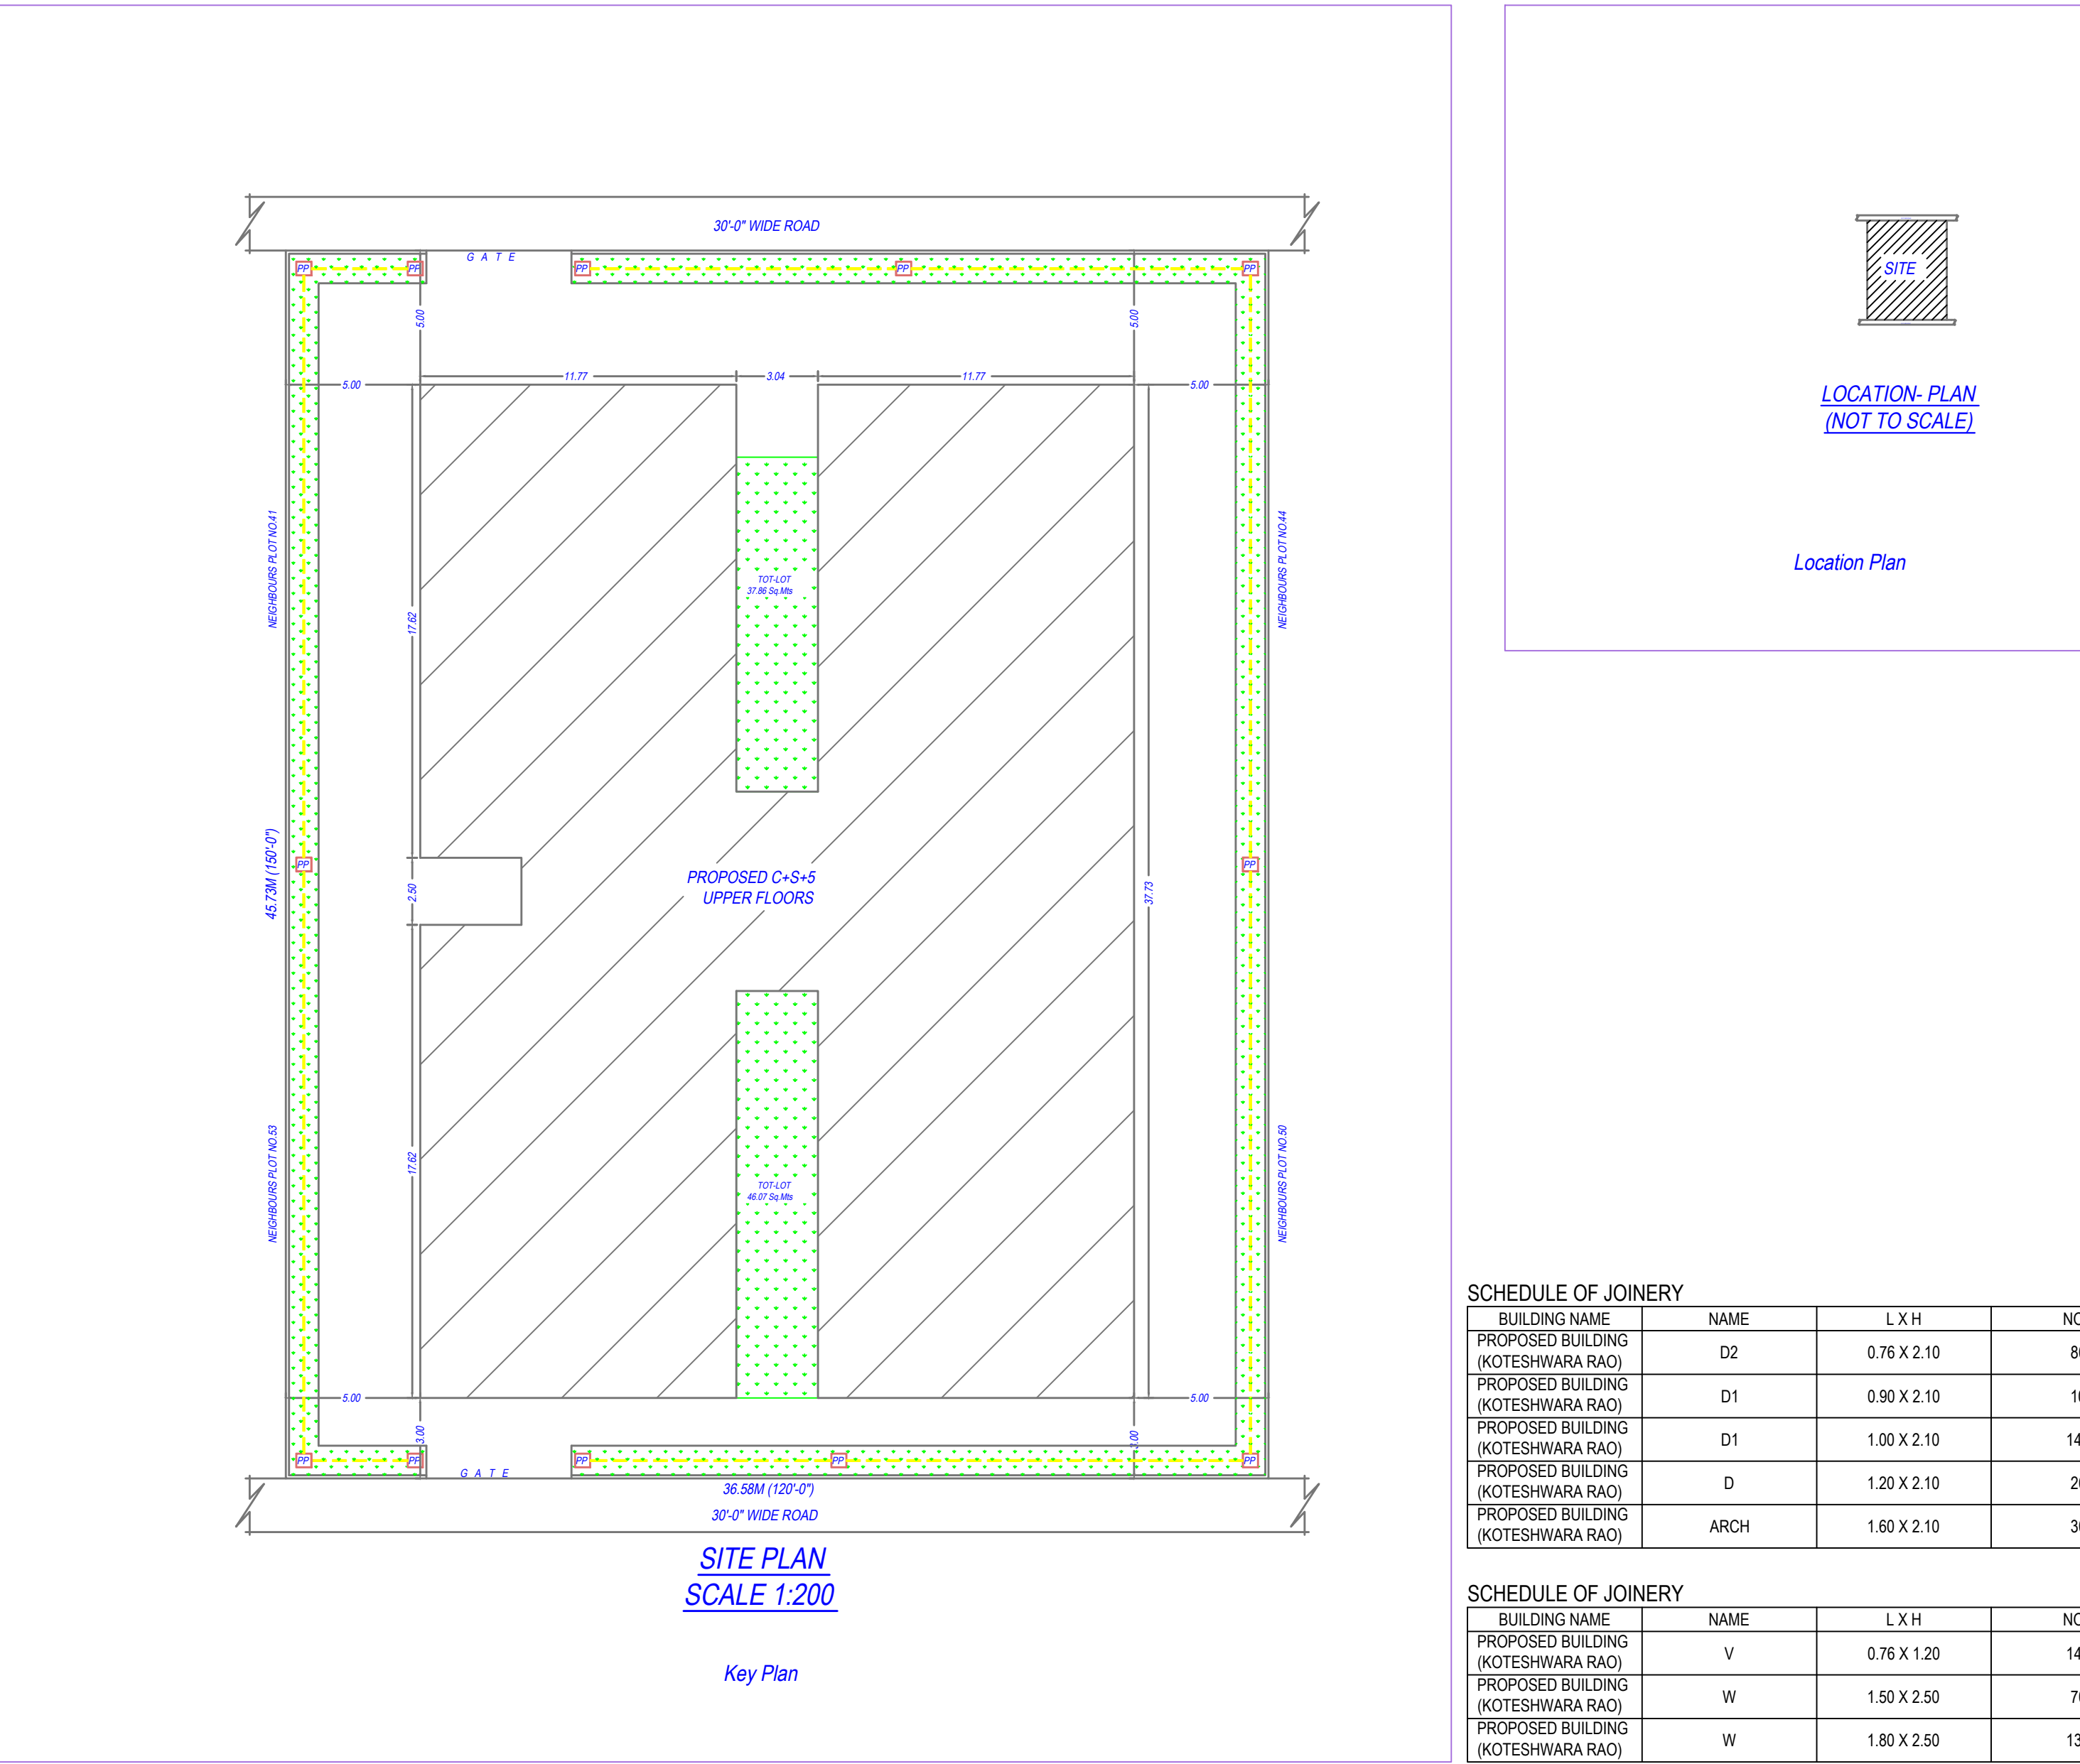

|  |                 |                          |
|--|-----------------|--------------------------|
| PLAN SHOWING THE PROPOSED                  |                 | Residential              |
| PLOT NO                                    |                 |                          |
| SURVEY NO                                  |                 |                          |
| SITUATED AT                                |                 |                          |
| BELONGING TO: Mr./Ms/Mrs                   |                 |                          |
|  |                 |                          |
| REP BY :                                   |                 | MUHAMMAD RASHEED KHAN    |
|  |                 |                          |
| LICENCE NO: 323/rd /Engineer/TP/10/04/2023 |                 | APPROVAL NO:             |
| DATE : 19-04-2023                          | SHEET NO: 2 / 2 |                          |
| Service Plan Details                       |                 | INWARD NO: TS/09032/0203 |

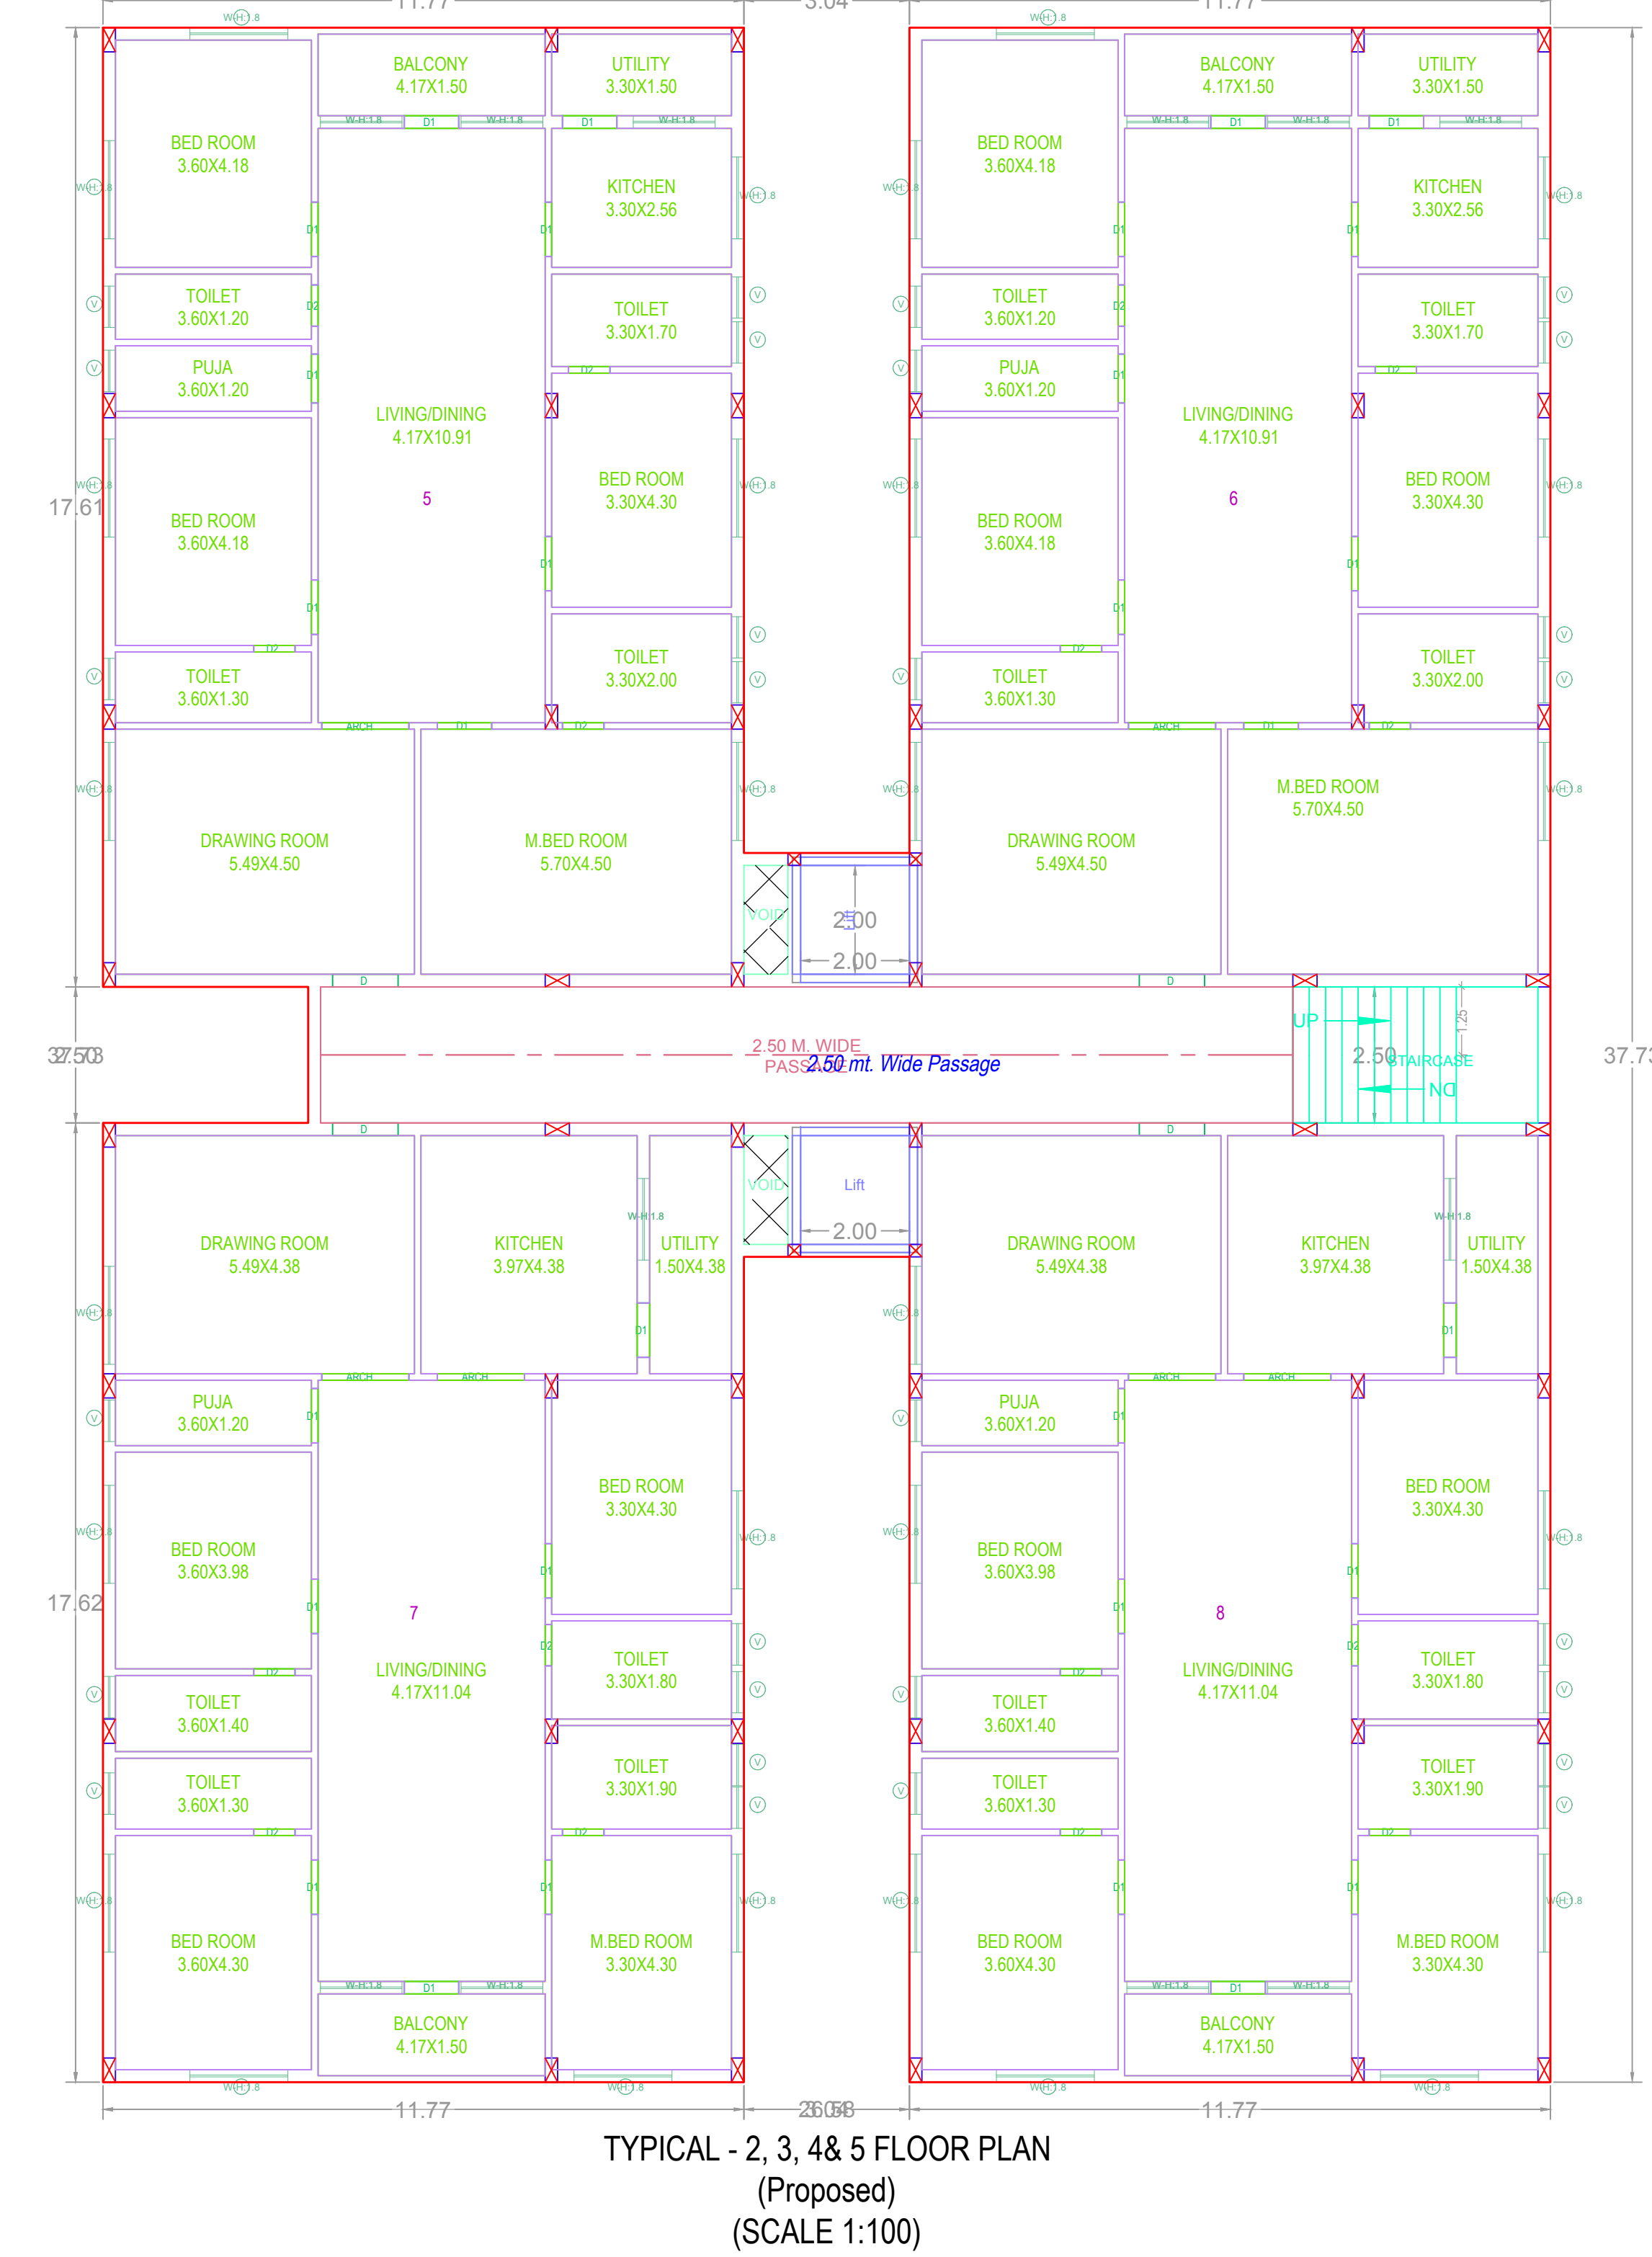

SO\_full\_bleed\_2A0\_(1189.00\_x\_1682.00\_MM)

Note: All dimensions are in meters