


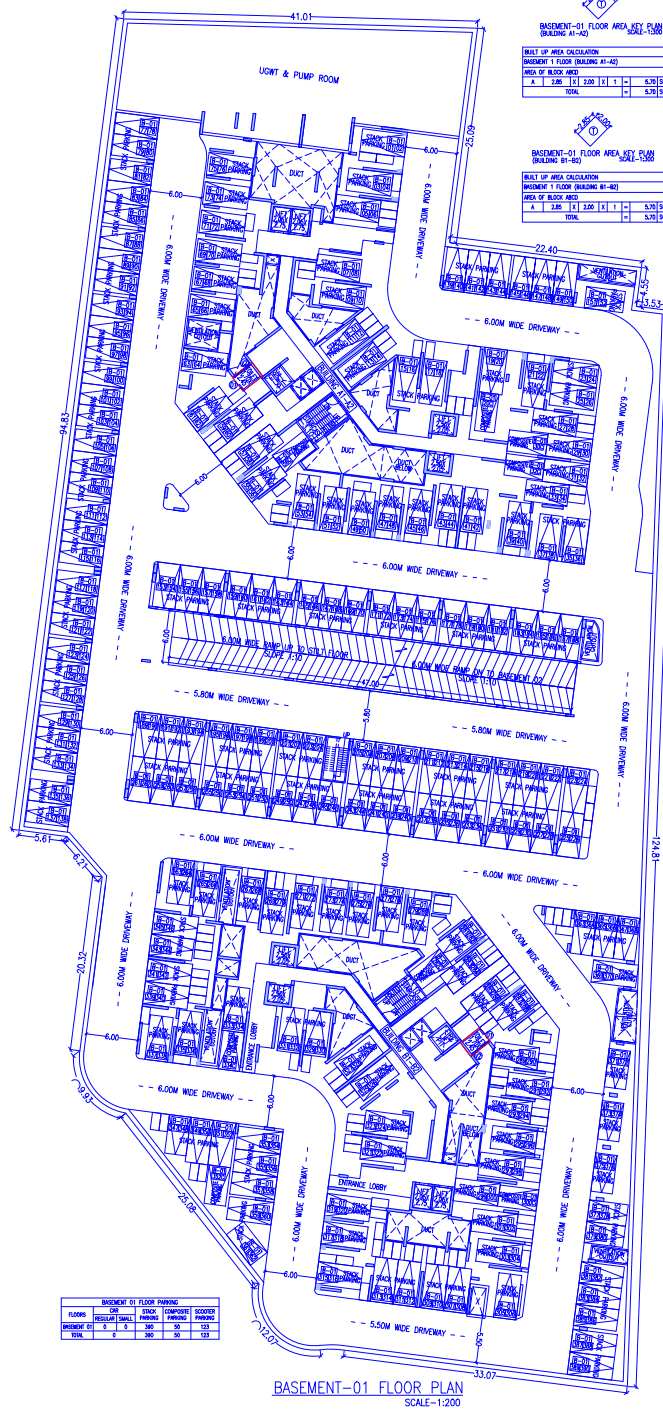

STAMP OF APPROVAL	02/14
BASEMENT 2 & 1 PARKING PLANS	

Signature valid


Certificate of Area:
Certified that the plot under reference was surveyed by me on
22-05-10 and the dimensions of sides etc. of plot stated on plan
measured on site and the area so worked out tallies with the area
stated in document of Ownership (T.P. Scheme Records/Land
Records Department/City Survey records).
Signature
[Place of Issue and] Issued Engineer/Inspector I

Name of Architect/ Licensed Engineer/ Supervisor: _____
 Owner's Declaration:
 We undersigned hereby confirm that I/we would abide by the rules approved by Authority / Collector. I/we would execute the structure as per approved plans. Also I/we would execute the work under supervision of proper technical person so as to ensure the quality and safety of the work site.

Owner's name and signature

Name Of : Owner M/s Jaydekar Eco Development Pvt. Ltd
Through Director Sarvesh M/s Jaydekar

DESCRIPTION OF PROJECT :

DATE ADDRESS:
CAT NO- 15/3(P), 15/50, 15/50, BHAWALNAGAR, TAL-

Name of Applicant: _____	
IDNO	Accession No.

VOUSSICRS OFFICE ARCHITECTS AND INTERIOR DESIGN
PUNE
10 JAYAWANT NPT, BHONDE COLONY ERANDWADI
TEL: 26450000 TEL/FAX: 26450000

	SCALE = 1:100	Date: 30/08/25
--	---------------	----------------

	JOB NO. PMPCA-2545413	CH-EM 07..
	SUBMISSION DRAWING	